


. 1

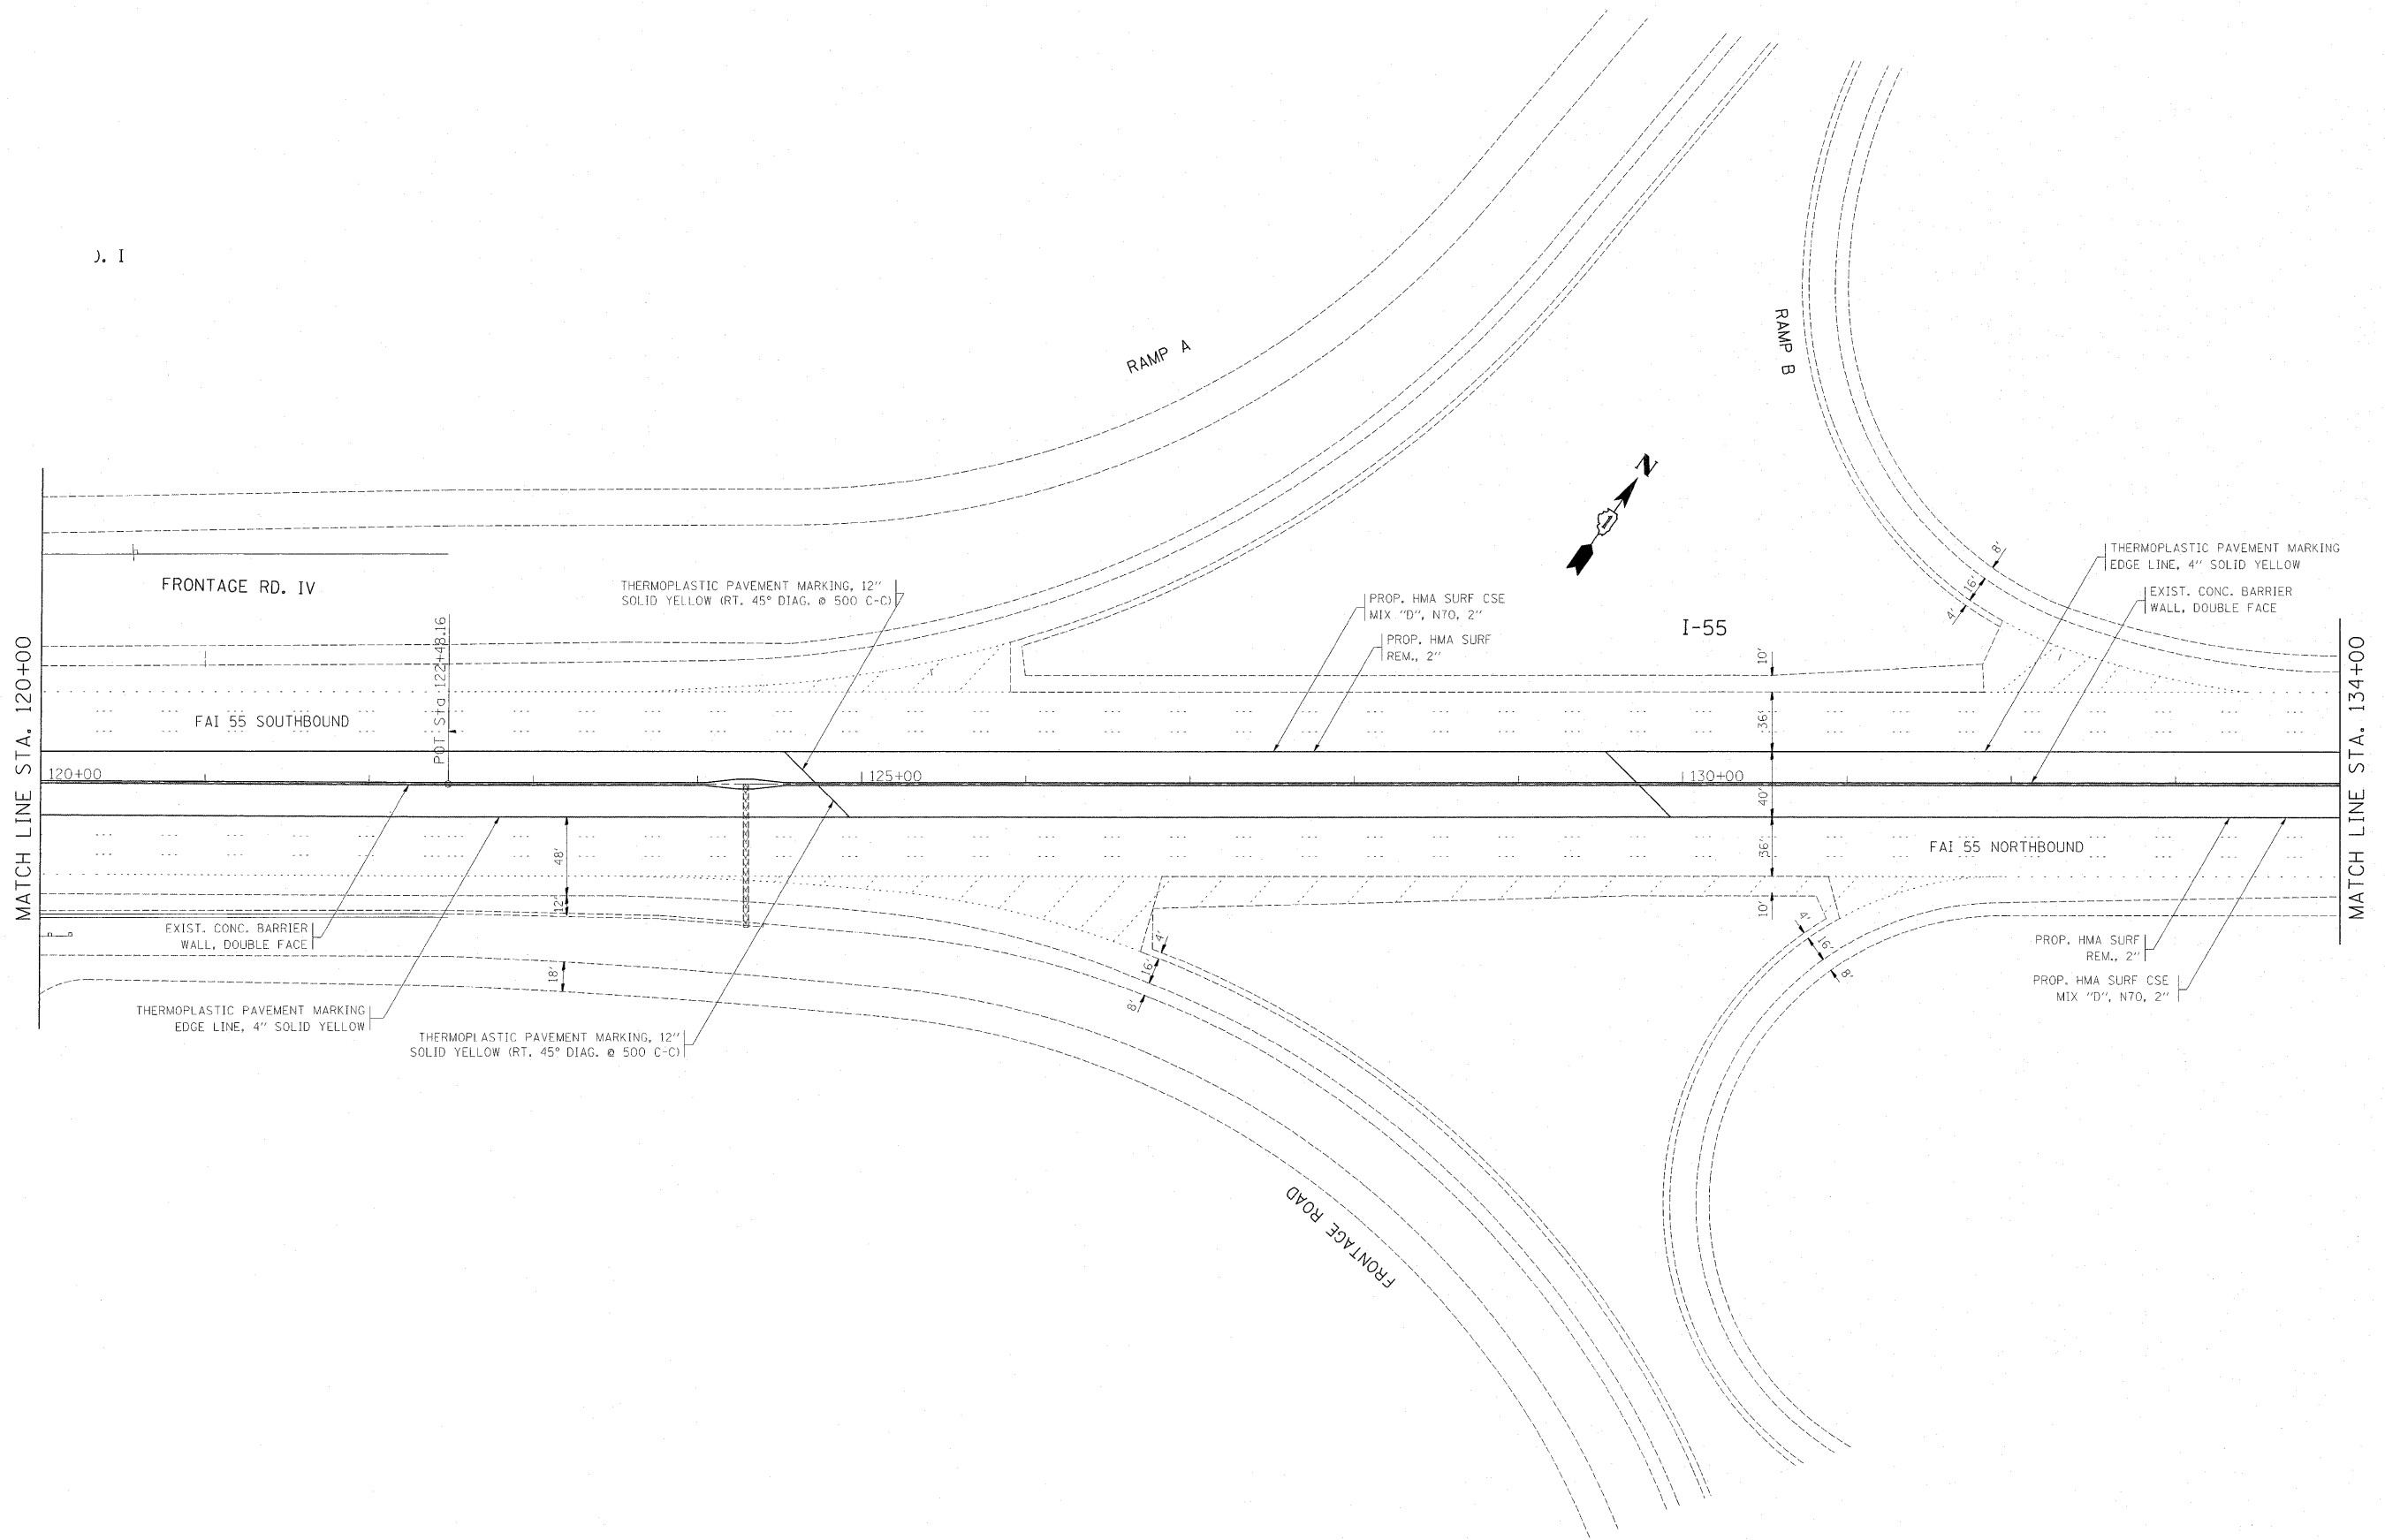

FILE NAME =	USER NAME = gelbenjr	DESIGNED -	REVISED -	STATE OF ILLINOIS DEPARTMENT OF TRANSPORTATION	EXISTING AND PROPOSED INSIDE SHOULDER AND PAVEMENT MARKING PLAN	F.A.I. RTE.	SECTION	COUNTY	TOTAL SHEETS	SHEET NO.	
cr:\pw\work\pwidot\gelbenjr\0212968\0177	410-sht-plan.dgn	DRAWN -	REVISED -			55	2010-079-RS	COOK/DUPAGE	96	13	
	PLOT SCALE = 58.7684' / IN.	CHECKED -	REVISED -			CONTRACT NO. 60L67					
	PLOT DATE = 1/3/2011	DATE -	REVISED -			ILLINOIS FED. AID PROJECT					
				SCALE:	SHEET NO. OF SHEETS	STA.	TO STA.				