
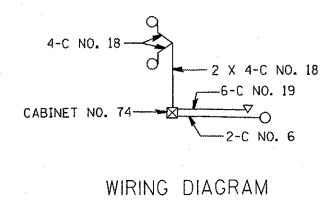


P. A. I. NO.	SECTION	COUNTY	TOTAL SHEETS	SHEET NO.
55	2010-079-R9	*	96	32
STA.	TO STA.			
FED. ROAD DIST. NO.	ILLINOIS	FED. AID PROJECT		

\* COOK / DU PAGE

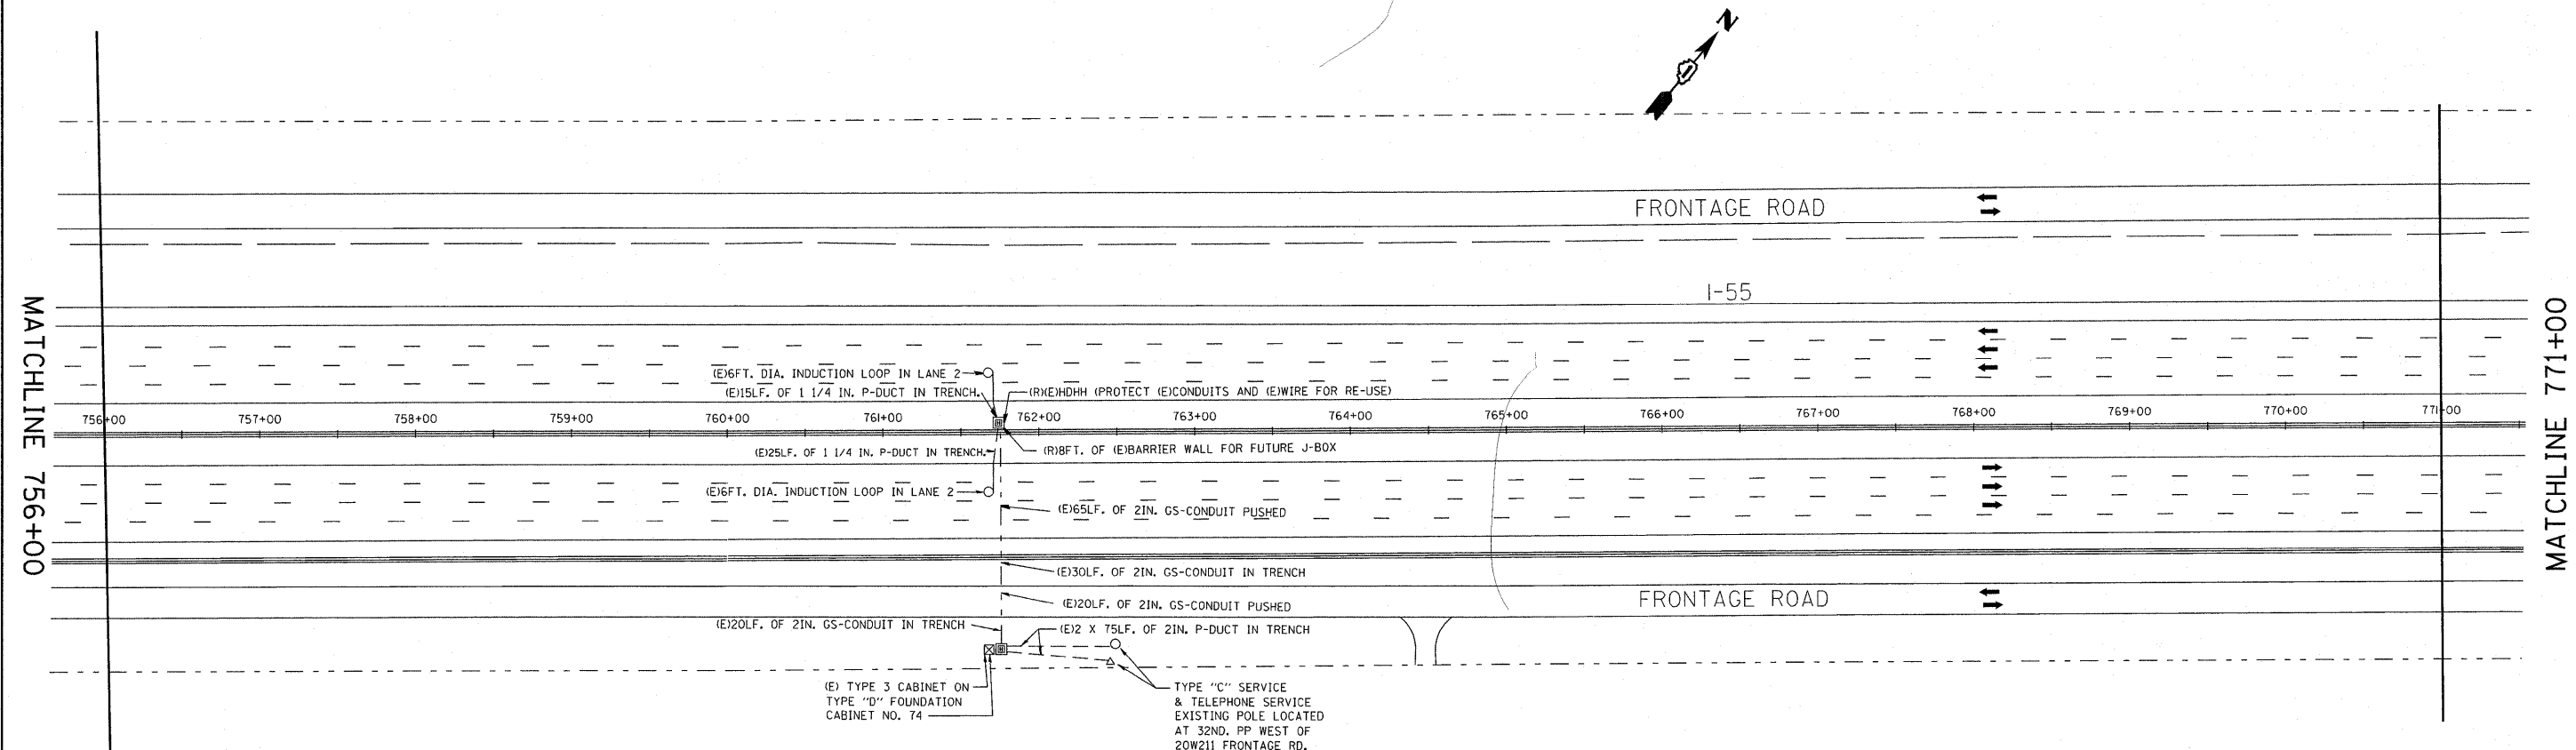

SYMBOL	LEGEND
○	INDUCTION LOOP
○	ROUND INDUCTION LOOP
⊗	TSC CABINET
○	TELEPHONE SERVICE
⊕	SERVICE INSTALLATION
⊞	JUNCTION BOX
⊞	HEAVY DUTY HAND HOLE
---	POLYETHYLENE DUCT
---	GALVANIZED STEEL CONDUIT
(E)	EXISTING
(P)	PROPOSED
(I)	INSTALL
(R)	REMOVE
P	PUSHED
T	TRENCHED

REVISIONS	
NAME	DATE
J.G.	12-94
J.G.	05-08-95
T.C.	05-31-95
J.G.	10-29-2010

EXISTING/REMOVAL

ILLINOIS DEPARTMENT OF TRANSPORTATION  
TRAFFIC SYSTEMS CENTER  
1-55 STEVENSON

1/2 WEST MILE OF LEMONT ROAD

SCALE: VERT. 50:1  
HORIZ. 50:1  
DATE 6-13-94

DRAWN BY G.M.  
CHECKED BY J.C.

RD-C1 E:\061558\2010\_RFSTEVE.DGN  
RF- STEVE.DGN

V1= 756

TRAFFIC SYSTEMS CENTER