


P.L. NO.	SECTION	COUNTY	TOTAL SHEETS	SHEET NO.
55	2010-070-R0	*	96	35
STA.	TO STA.			
FED. ROAD DIST. NO.	BLK/MS	FED. AID PROJECT		

* / 0001 / DU PAGE

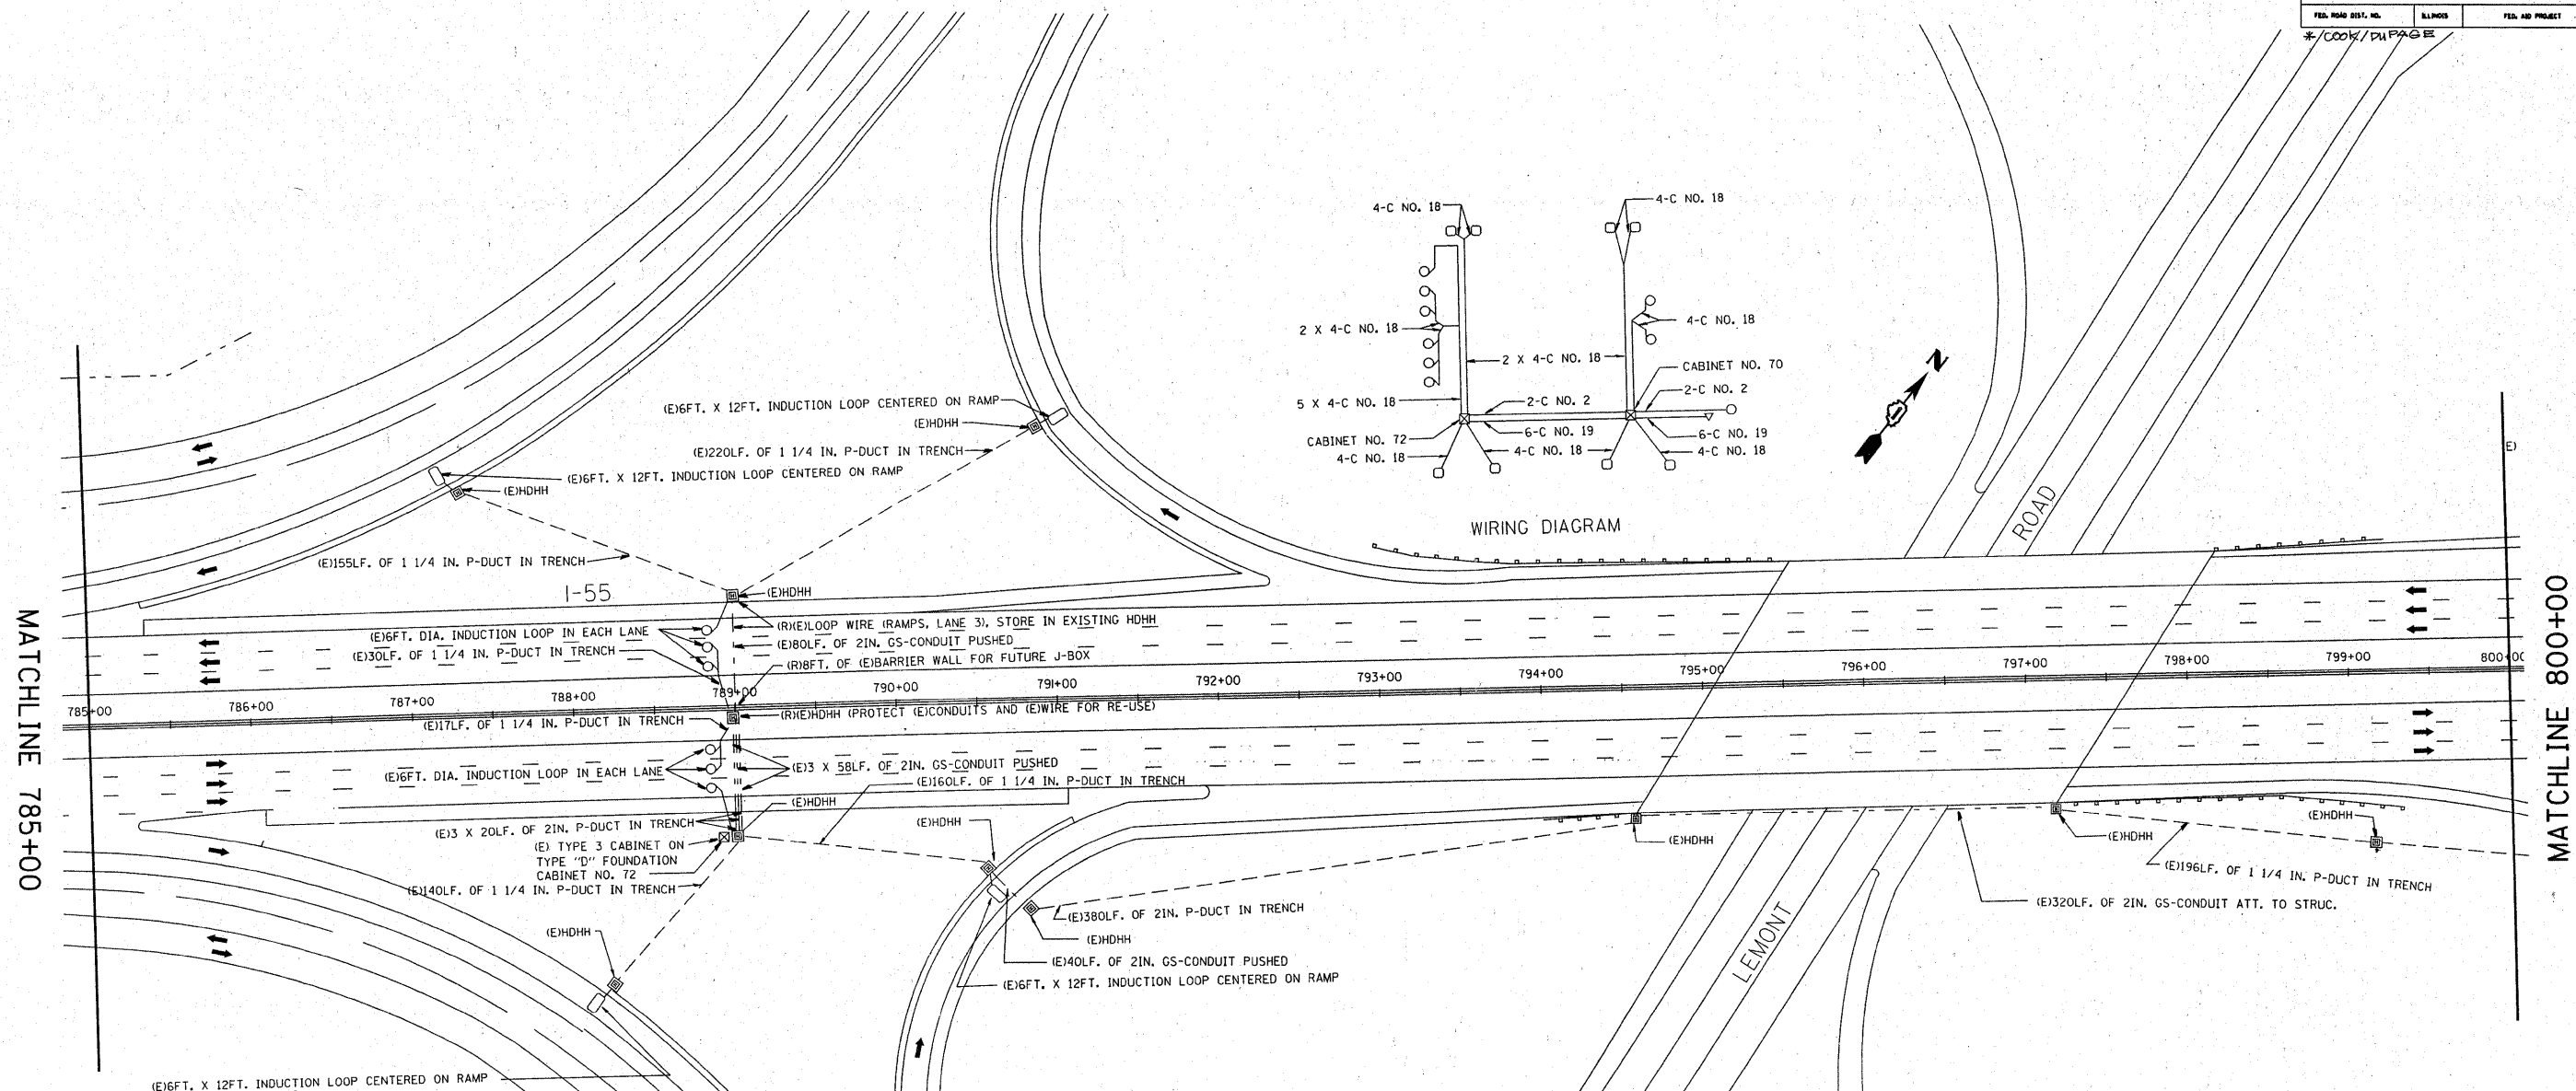

MATCHLINE 785+00

MATCHLINE 800+00

SYMBOL	LEGEND
○	INDUCTION LOOP
○	ROUND INDUCTION LOOP
⊗	TSC CABINET
○	TELEPHONE SERVICE
⊕	SERVICE INSTALLATION
⊞	JUNCTION BOX
⊞	HEAVY DUTY HAND HOLE
---	POLYETHYLENE DUCT
---	GALVANIZED STEEL CONDUIT
(E)	EXISTING
(P)	PROPOSED
(I)	INSTALL
(R)	REMOVE
P	PUSHED
T	TRENCHED

1-55 AT LEMONT ROAD
RDWY PLAN (STA. 136+40) = TRF. SYSTEM PLAN (STA. 796+40)

EXISTING/REMOVAL

ILLINOIS DEPARTMENT OF TRANSPORTATION
TRAFFIC SYSTEMS CENTER
1-55 STEVENSON

LEMONT ROAD INSTALLATION
WEST OF LEMONT ROAD

REVISIONS	
NAME	DATE
J.G.	12-94
J.G.	05-08-95
T.C.	05-31-95
J.G.	10-29-2010

SCALE: VERT. 50:1
HORIZ. 50:1
DATE 6-13-94

DRAWN BY G.M.
CHECKED BY J.G.

RD= C1 E:\06155BUS2010 RF STEVE.DGN
RF= STEVE.DGN

VI-785

TRAFFIC SYSTEMS CENTER