



P.A. I-55	SECTION 2010-079-RB	COUNTY *	TOTAL SHEETS 96	SHEET NO. 36
STA. 858+00	TO STA. 873+00			
FED. ROAD DIST. NO.	ILLINOIS	FED. AID PROJECT		

\* COCK / DUPAGE

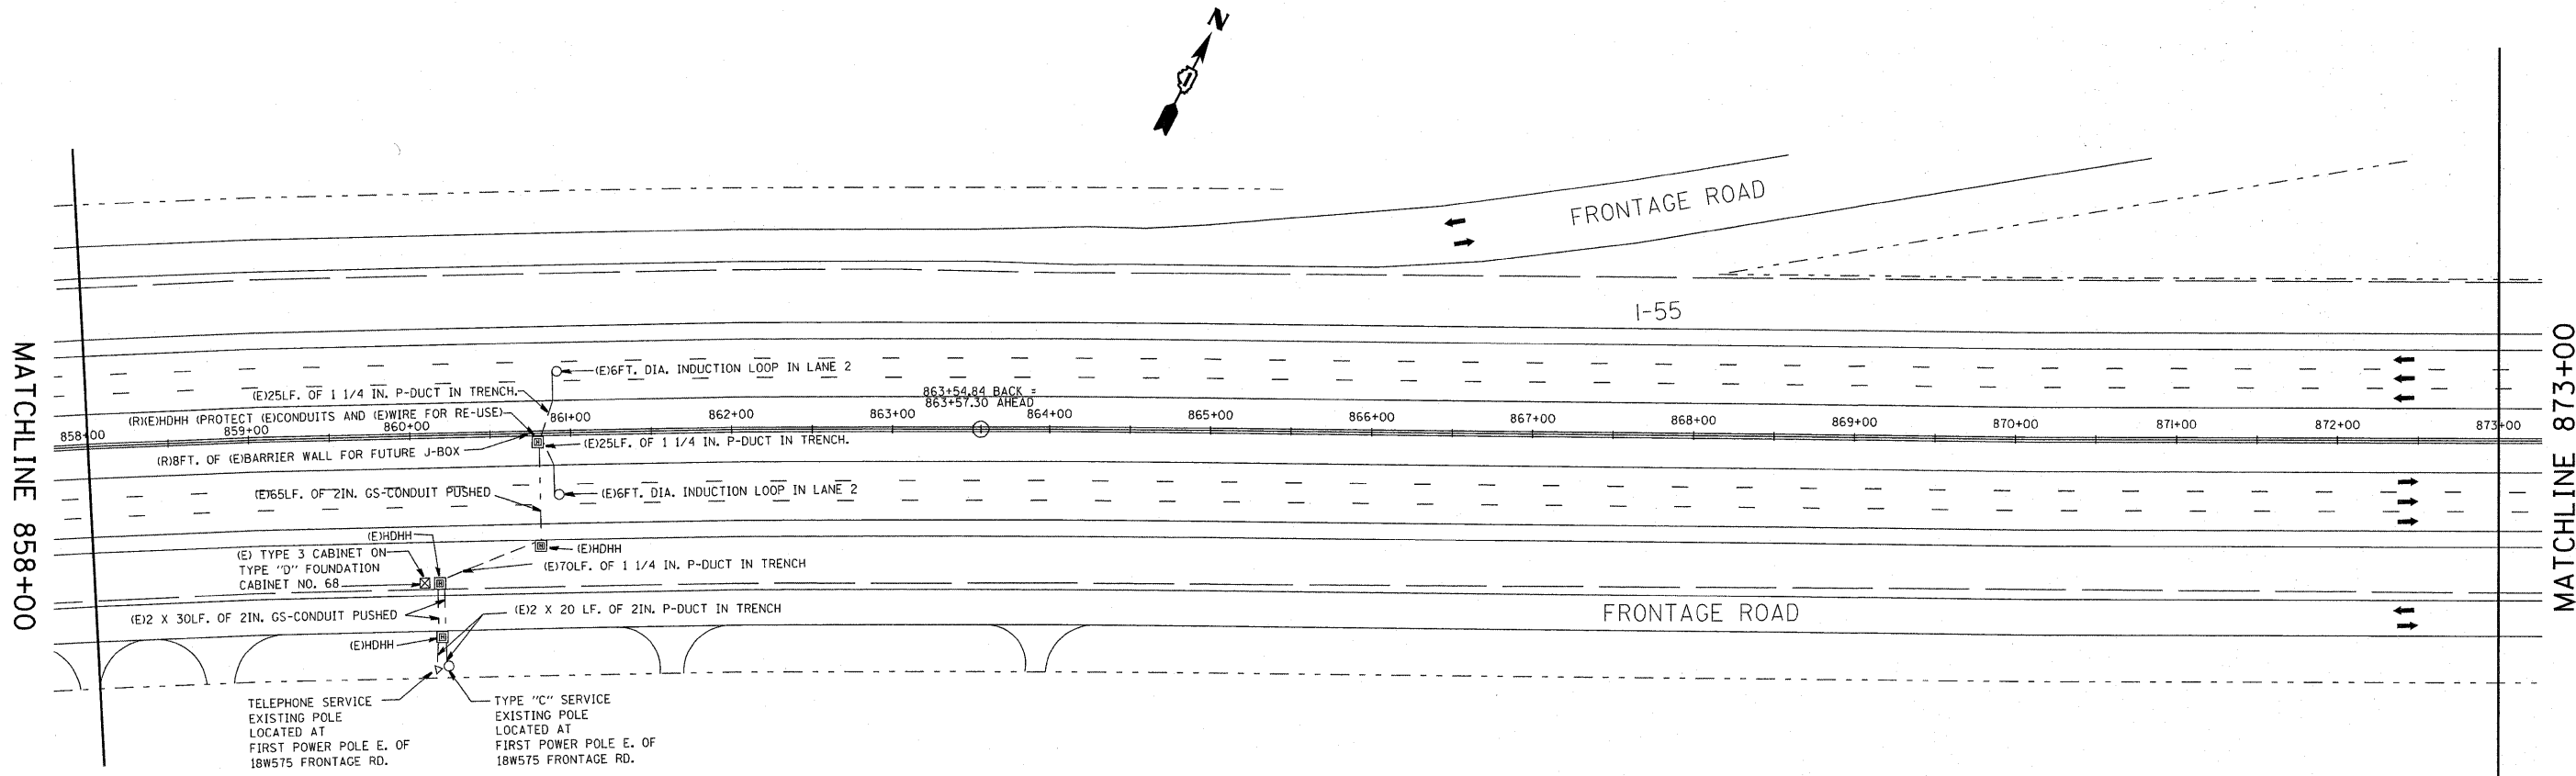

TELEPHONE SERVICE EXISTING POLE LOCATED AT FIRST POWER POLE E. OF 18W575 FRONTAGE RD.

TYPE "C" SERVICE EXISTING POLE LOCATED AT FIRST POWER POLE E. OF 18W575 FRONTAGE RD.

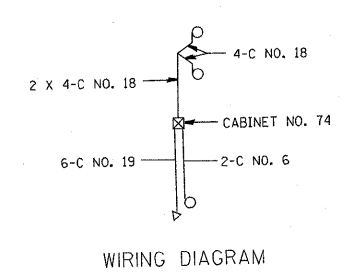

SYMBOL	LEGEND
○	INDUCTION LOOP
○	ROUND INDUCTION LOOP
⊠	TSC CABINET
⊙	TELEPHONE SERVICE
⊞	SERVICE INSTALLATION
⊞	JUNCTION BOX
⊞	HEAVY DUTY HAND HOLE
---	POLYETHYLENE DUCT
---	CALVANIZED STEEL CONDUIT
(E)	EXISTING
(P)	PROPOSED
(I)	INSTALL
(R)	REMOVE
P	PUSHED
T	TRENCHED

REVISIONS	
NAME	DATE
J.G.	12-94
J.G.	05-08-95
T.C.	05-31-95
J.G.	10-29-2010

EXISTING/REMOVAL

ILLINOIS DEPARTMENT OF TRANSPORTATION  
TRAFFIC SYSTEMS CENTER  
1-55 STEVENSON

1 MILE WEST OF CASS AVENUE  
INSTALLATION

SCALE: VERT. 50:1  
HORIZ. 50:1  
DATE 6-13-94

DRAWN BY G.M.  
CHECKED BY J.G.

RD=C:\EJOE\B55BUS2010\_RF\STEVE.DGN  
RF=STEVE.DGN

VI=858

TRAFFIC SYSTEMS CENTER