


F.A.D. NO.	SECTION	COUNTY	TOTAL SHEETS	SHEET NO.
55	2010-079-RS	*	96	38
STA.		TO STA.		
FED. ROAD DIST. NO.		ILLINOIS	FED. AID PROJECT	

* COOK/DUPAGE

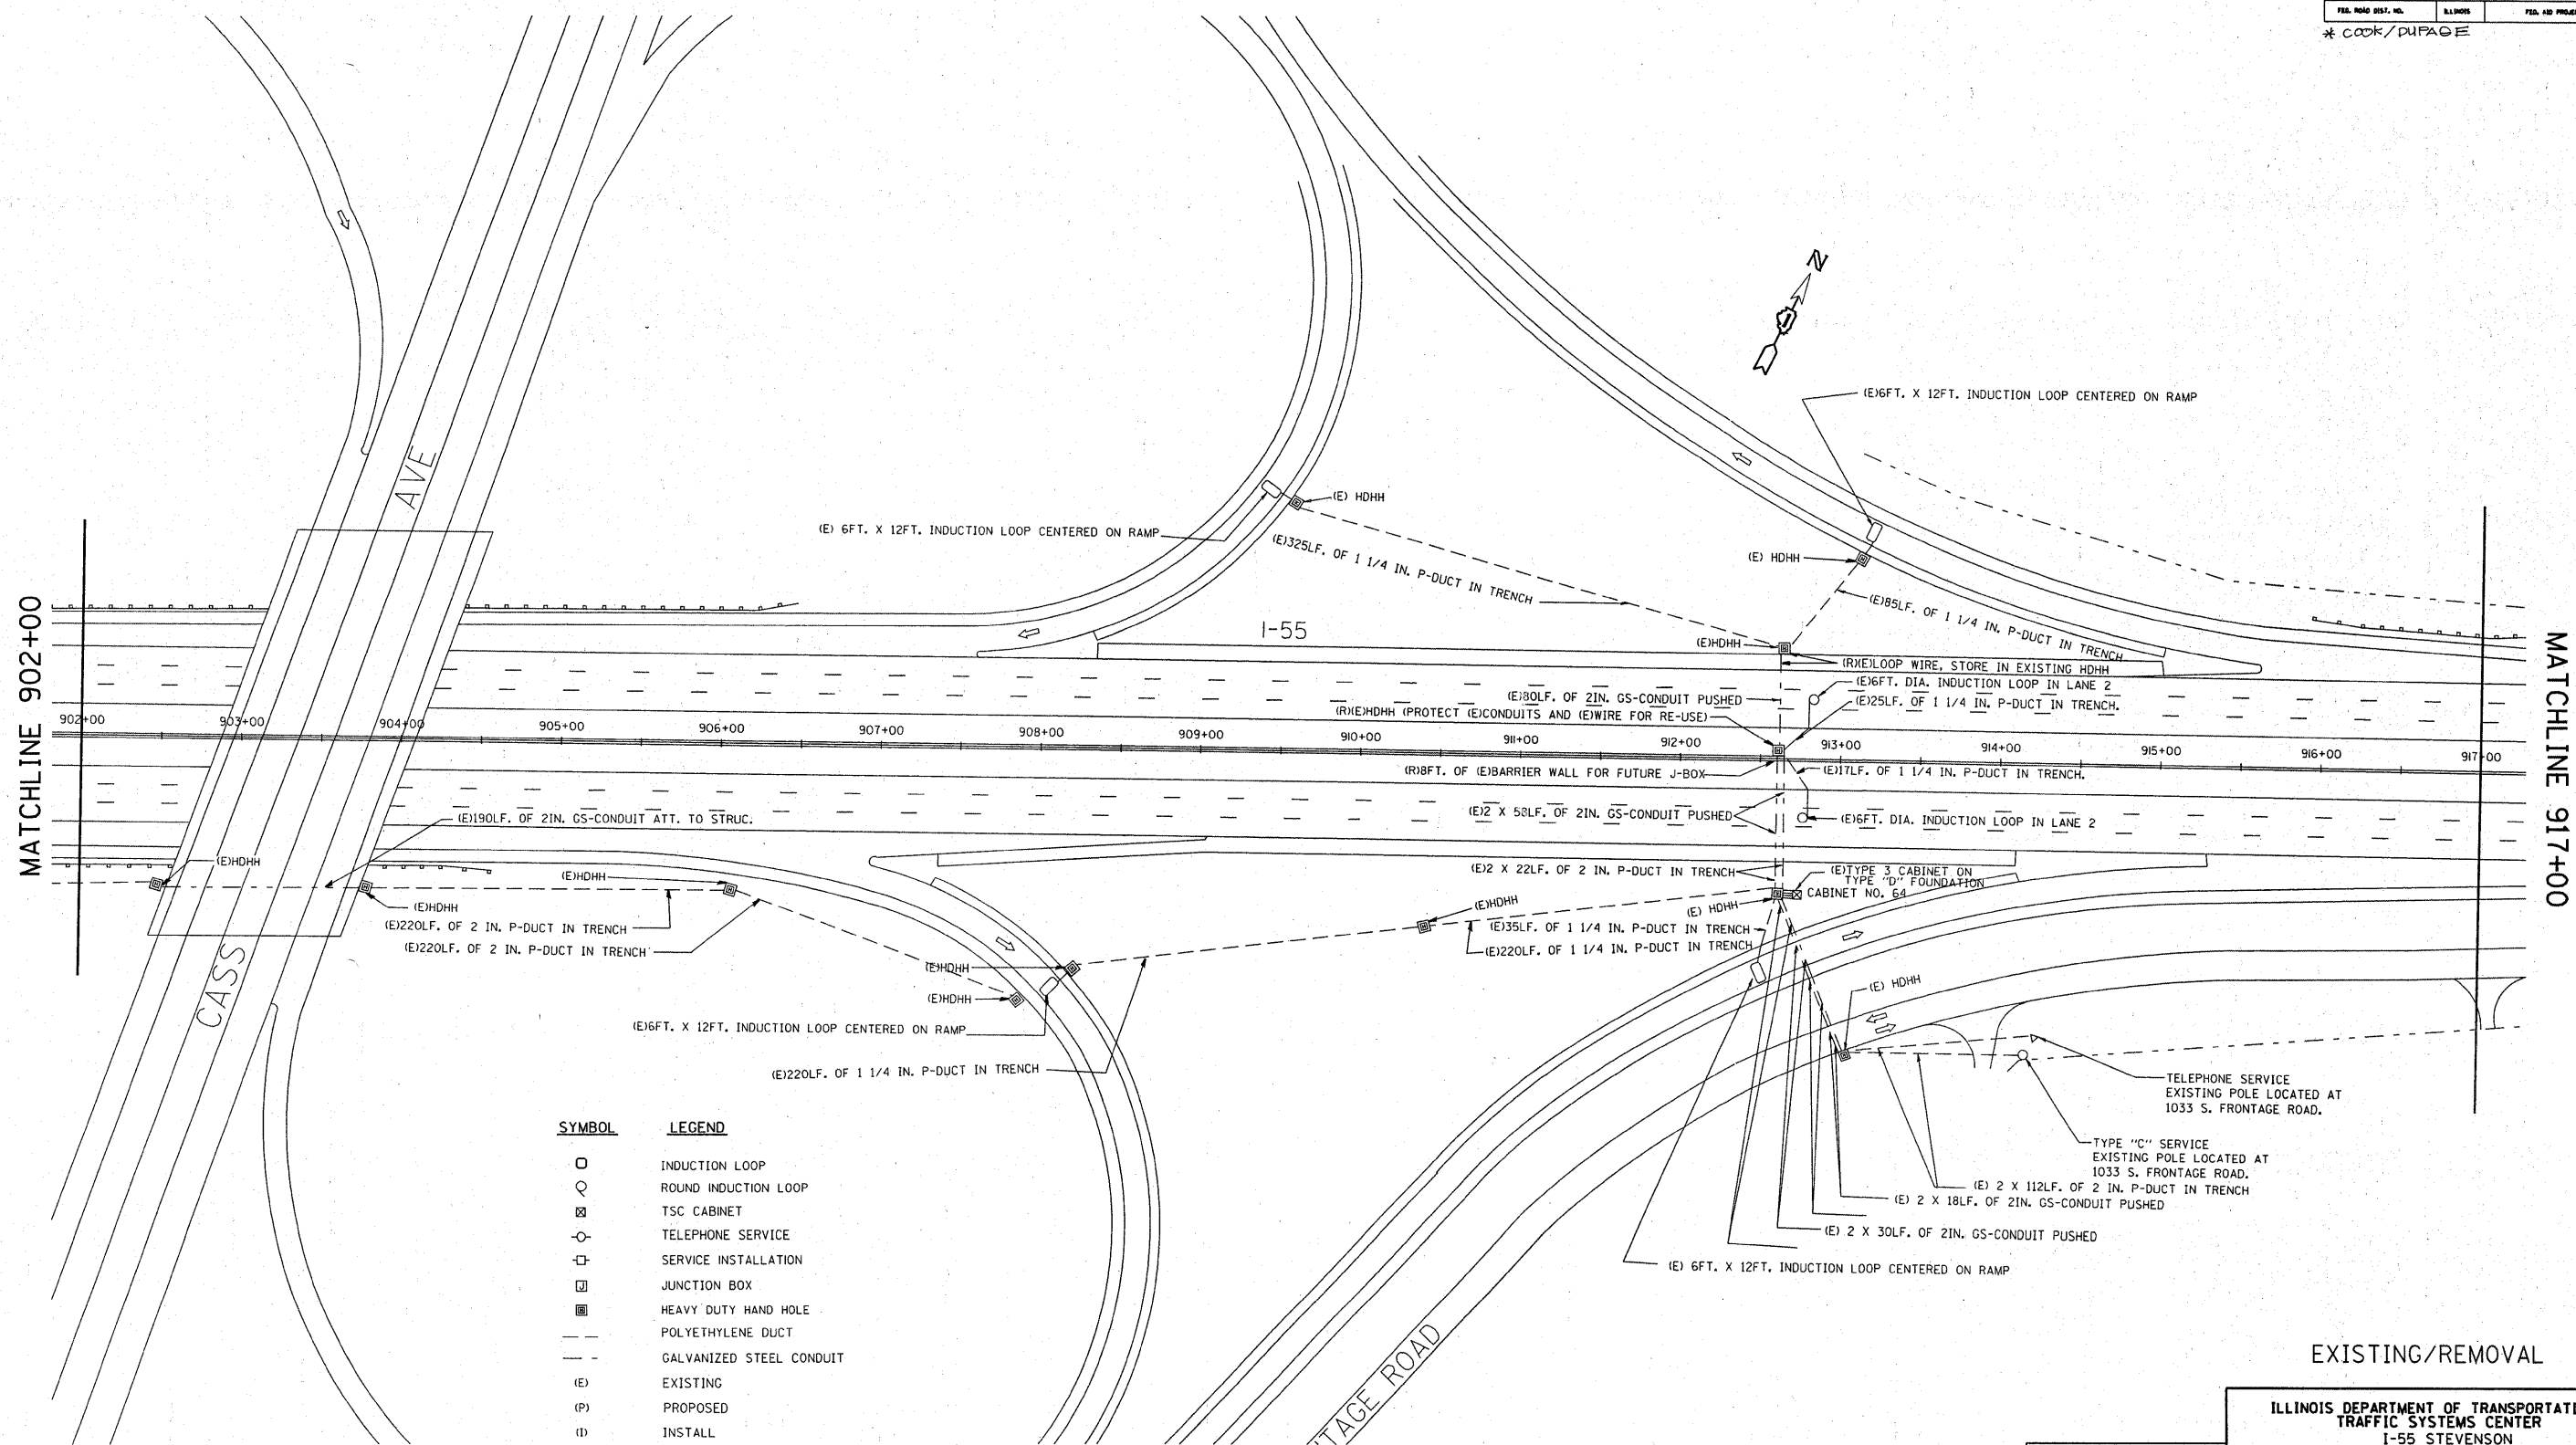

SYMBOL	LEGEND
○	INDUCTION LOOP
○	ROUND INDUCTION LOOP
⊠	TSC CABINET
⊕	TELEPHONE SERVICE
⊕	SERVICE INSTALLATION
⊠	JUNCTION BOX
■	HEAVY DUTY HAND HOLE
---	POLYETHYLENE DUCT
---	GALVANIZED STEEL CONDUIT
(E)	EXISTING
(P)	PROPOSED
(I)	INSTALL
(R)	REMOVE
(P)	PUSHED
(T)	TRENCHED

REVISIONS	
NAME	DATE
J.G.	12-94
J.G.	05-08-95
T.C.	05-31-95
J.G.	10-29-2010

EXISTING/REMOVAL

ILLINOIS DEPARTMENT OF TRANSPORTATION
TRAFFIC SYSTEMS CENTER
1-55 STEVENSON
EAST OF CASS AVENUE
INSTALLATION

SCALE: VERT. 50:1
HORIZ. 50:1
DATE 6-14-94

DRAWN BY G.M.
CHECKED BY J.G.

I-55 AT CASS AVENUE
RDWY PLAN (STA. 243+40) = TRF. SYSTEM PLAN (STA. 903+40)

RD=C; E:\06155BUS2010_RFSTEVELDGN
RF=STEVELDGN

VI-902

TRAFFIC SYSTEMS CENTER