



P.A.I. NO.	SECTION	COUNTY	TOTAL SHEETS	SHEET NO.
55	2010-079-RS	*	20	30
STA.	TO STA.			
FED. ROAD DIST. NO.	ILLINOIS	FED. AID PROJECT		

* COOK / DUPAGE

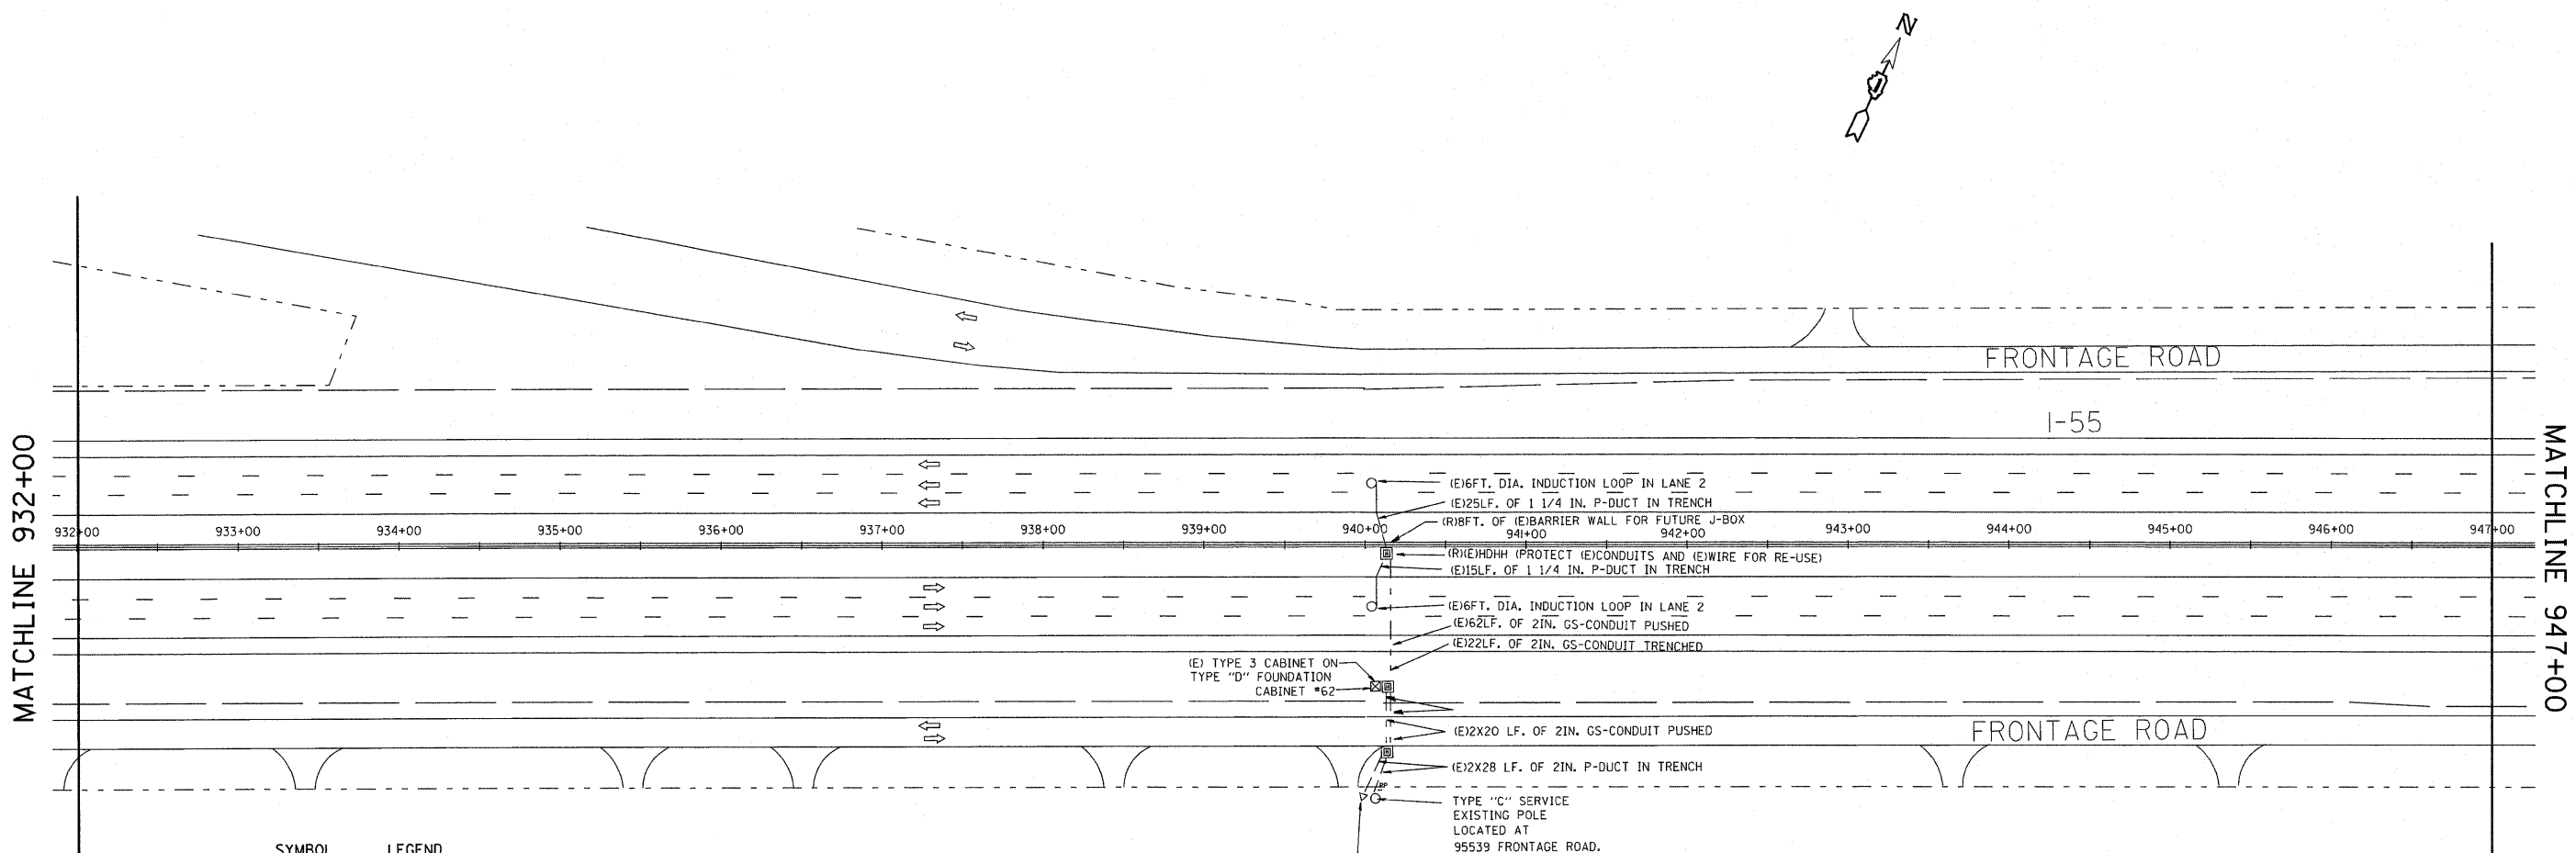

SYMBOL	LEGEND
○	INDUCTION LOOP
⊙	ROUND INDUCTION LOOP
⊠	TSC CABINET
⊕	TELEPHONE SERVICE
⊞	SERVICE INSTALLATION
⊡	JUNCTION BOX
⊞	HEAVY DUTY HAND HOLE
---	POLYETHYLENE DUCT
---	GALVANIZED STEEL CONDUIT
(E)	EXISTING
(P)	PROPOSED
(I)	INSTALL
(R)	REMOVE
P	PUSHED
T	TRENCHED

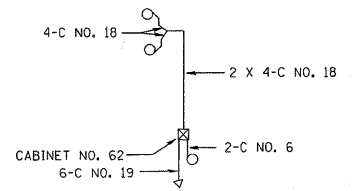

WIRING DIAGRAM

- (E) 6 FT. DIA. INDUCTION LOOP IN LANE 2
- (E) 25 LF. OF 1 1/4 IN. P-DUCT IN TRENCH
- (R) 8 FT. OF (E) BARRIER WALL FOR FUTURE J-BOX
- (R) 15 LF. OF 1 1/4 IN. P-DUCT IN TRENCH
- (E) 15 LF. OF 1 1/4 IN. P-DUCT IN TRENCH
- (E) 6 FT. DIA. INDUCTION LOOP IN LANE 2
- (E) 62 LF. OF 2 IN. GS-CONDUIT PUSHED
- (E) 22 LF. OF 2 IN. GS-CONDUIT TRENCHED
- (E) TYPE 3 CABINET ON TYPE "D" FOUNDATION CABINET #62
- (E) 2 X 20 LF. OF 2 IN. GS-CONDUIT PUSHED
- (E) 2 X 28 LF. OF 2 IN. P-DUCT IN TRENCH
- TYPE "C" SERVICE EXISTING POLE LOCATED AT 95539 FRONTAGE ROAD.
- TELEPHONE SERVICE EXISTING POLE LOCATED AT 95539 FRONTAGE ROAD.

REVISIONS	
NAME	DATE
J.G.	12-94
J.G.	05-08-95
T.C.	05-31-95
J.G.	10-29-2010

EXISTING/REMOVAL

ILLINOIS DEPARTMENT OF TRANSPORTATION
TRAFFIC SYSTEMS CENTER
1-55 STEVENSON

**1/2 MILE WEST OF
CLARENDON HILLS ROAD
INSTALLATION**

SCALE: VERT. 50:1
HORIZ. 50:1
DATE 6-14-94

DRAWN BY G.M.
CHECKED BY J.G.

RD=C: E:\06155BUS2010 RFSTEVELDON
RF=STEVE.DGN

VI=932