
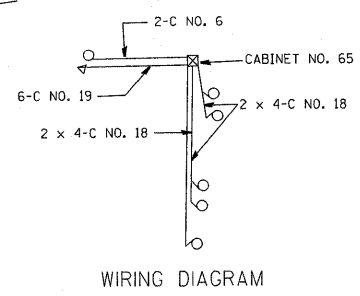


F.A. I. NO.	SECTION	COUNTY	TOTAL SHEETS	SHEET NO.
55	2010-079-RS	*	36	40
STA.		TO STA.		
FED. ROAD DIST. NO.		ILLINOIS	FED. AID PROJECT	

* COOK / DUFAURE

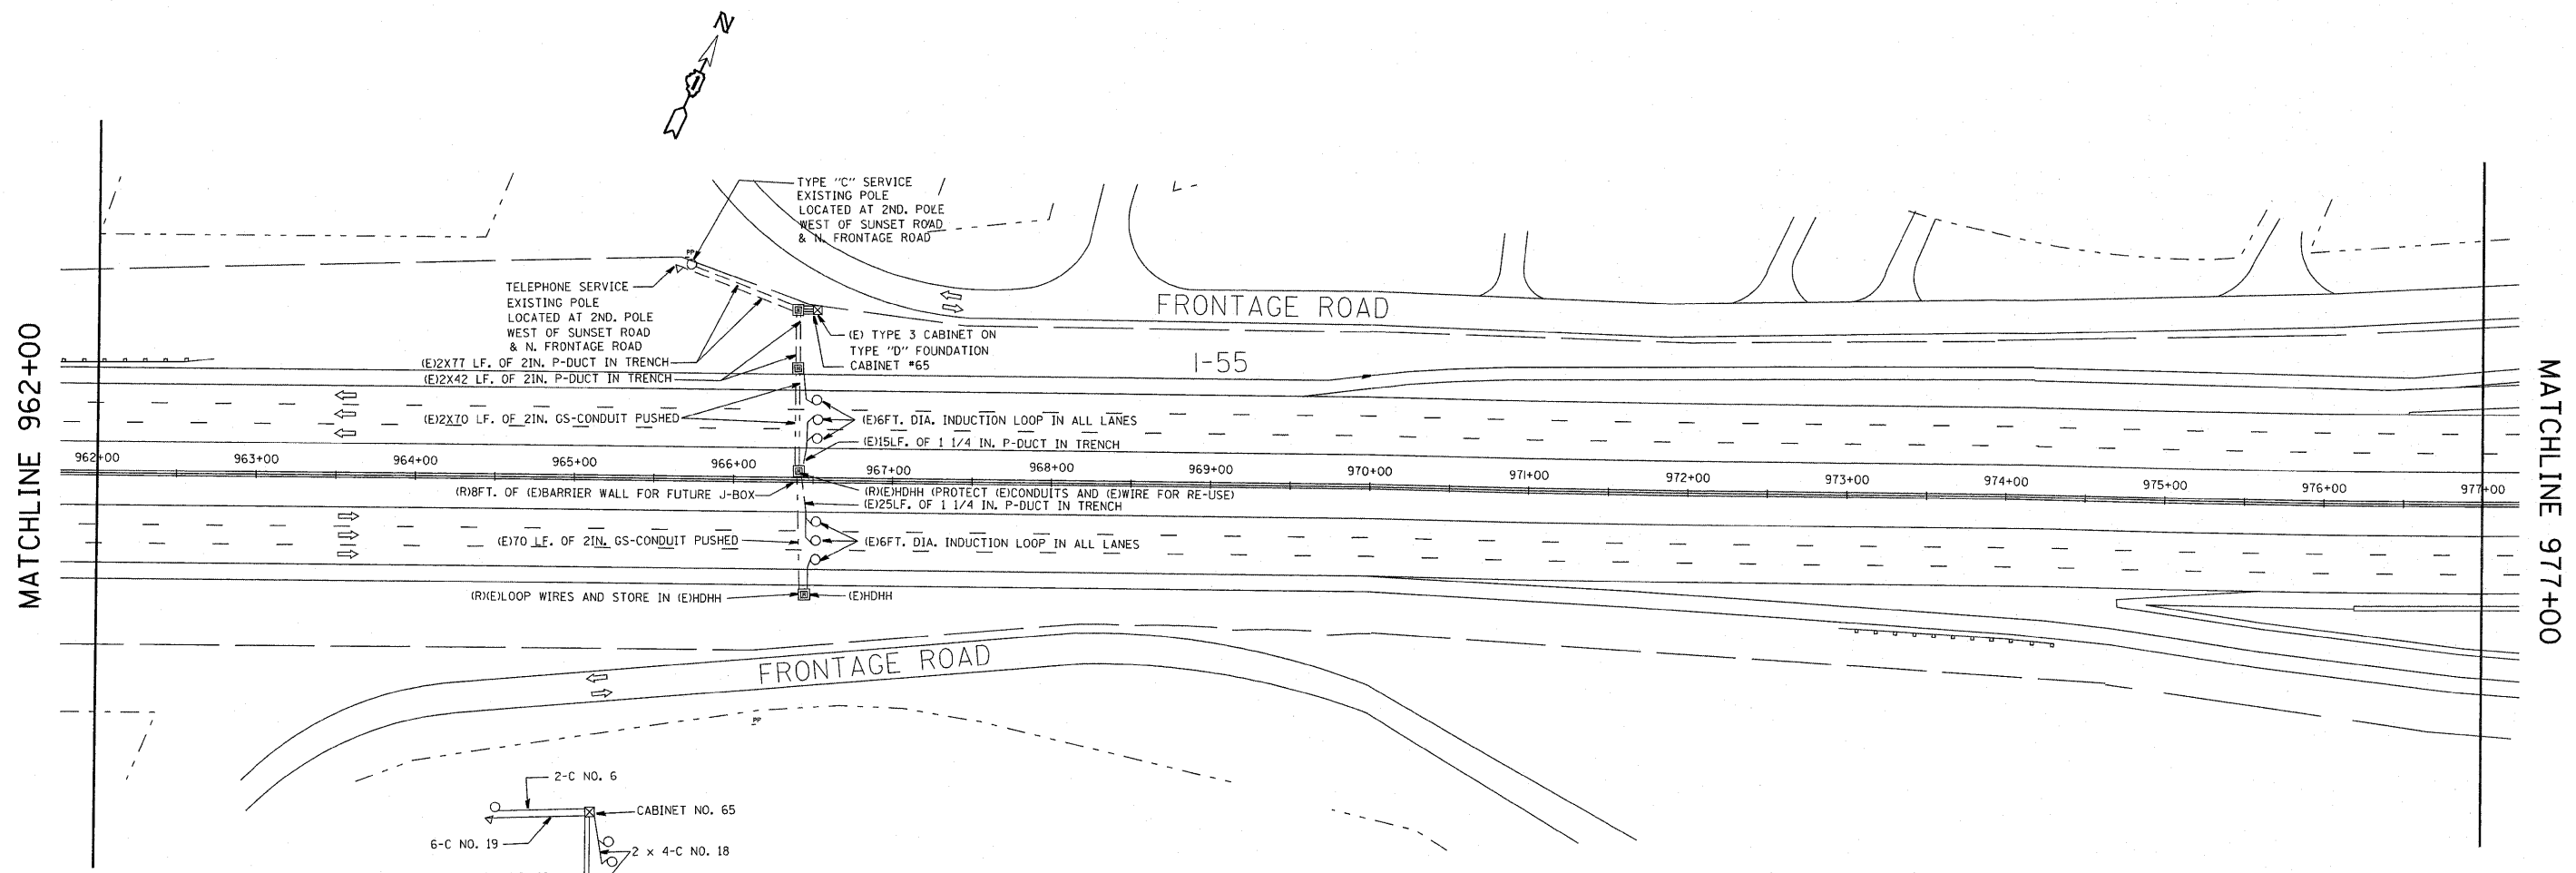

SYMBOL	LEGEND
□	INDUCTION LOOP
○	ROUND INDUCTION LOOP
⊠	TSC CABINET
⊙	TELEPHONE SERVICE
⊞	SERVICE INSTALLATION
⊠	JUNCTION BOX
⊞	HEAVY DUTY HAND HOLE
---	POLYETHYLENE DUCT
---	GALVANIZED STEEL CONDUIT
(E)	EXISTING
(P)	PROPOSED
(I)	INSTALL
(R)	REMOVE
P	PUSHED
T	TRENCHED

REVISIONS	
NAME	DATE
J.G.	12-94
J.G.	05-08-95
T.C.	05-31-95
J.G.	10-29-2010

EXISTING/REMOVAL

ILLINOIS DEPARTMENT OF TRANSPORTATION
TRAFFIC SYSTEMS CENTER
I-55 STEVENSON

**CLARENDON HILLS ROAD
INSTALLATION**

SCALE: VERT. 50:1
HORIZ. 50:1
DATE 6-14-94

DRAWN BY G.M.
CHECKED BY J.G.

RD=C: E:\0155BUS2010 RFSTEVELDGN
RF=STEVELDGN

VI=962