
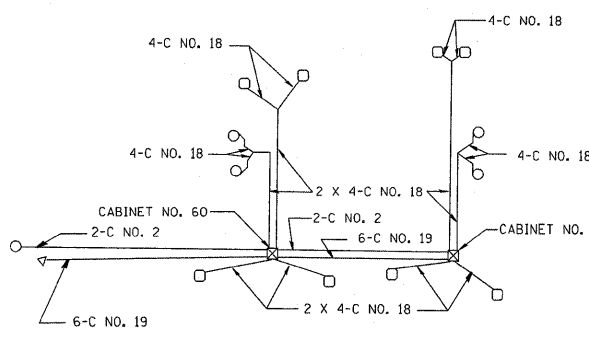


P.L. NO.	SECTION	COUNTY	TOTAL SHEETS	SHEET NO.
55	2010-079-RS	*	96	42
STA.	TO STA.			
FED. ROAD DIST. NO.	ILLINOIS	FED. AID PROJECT		

* COOK / DUPAGE

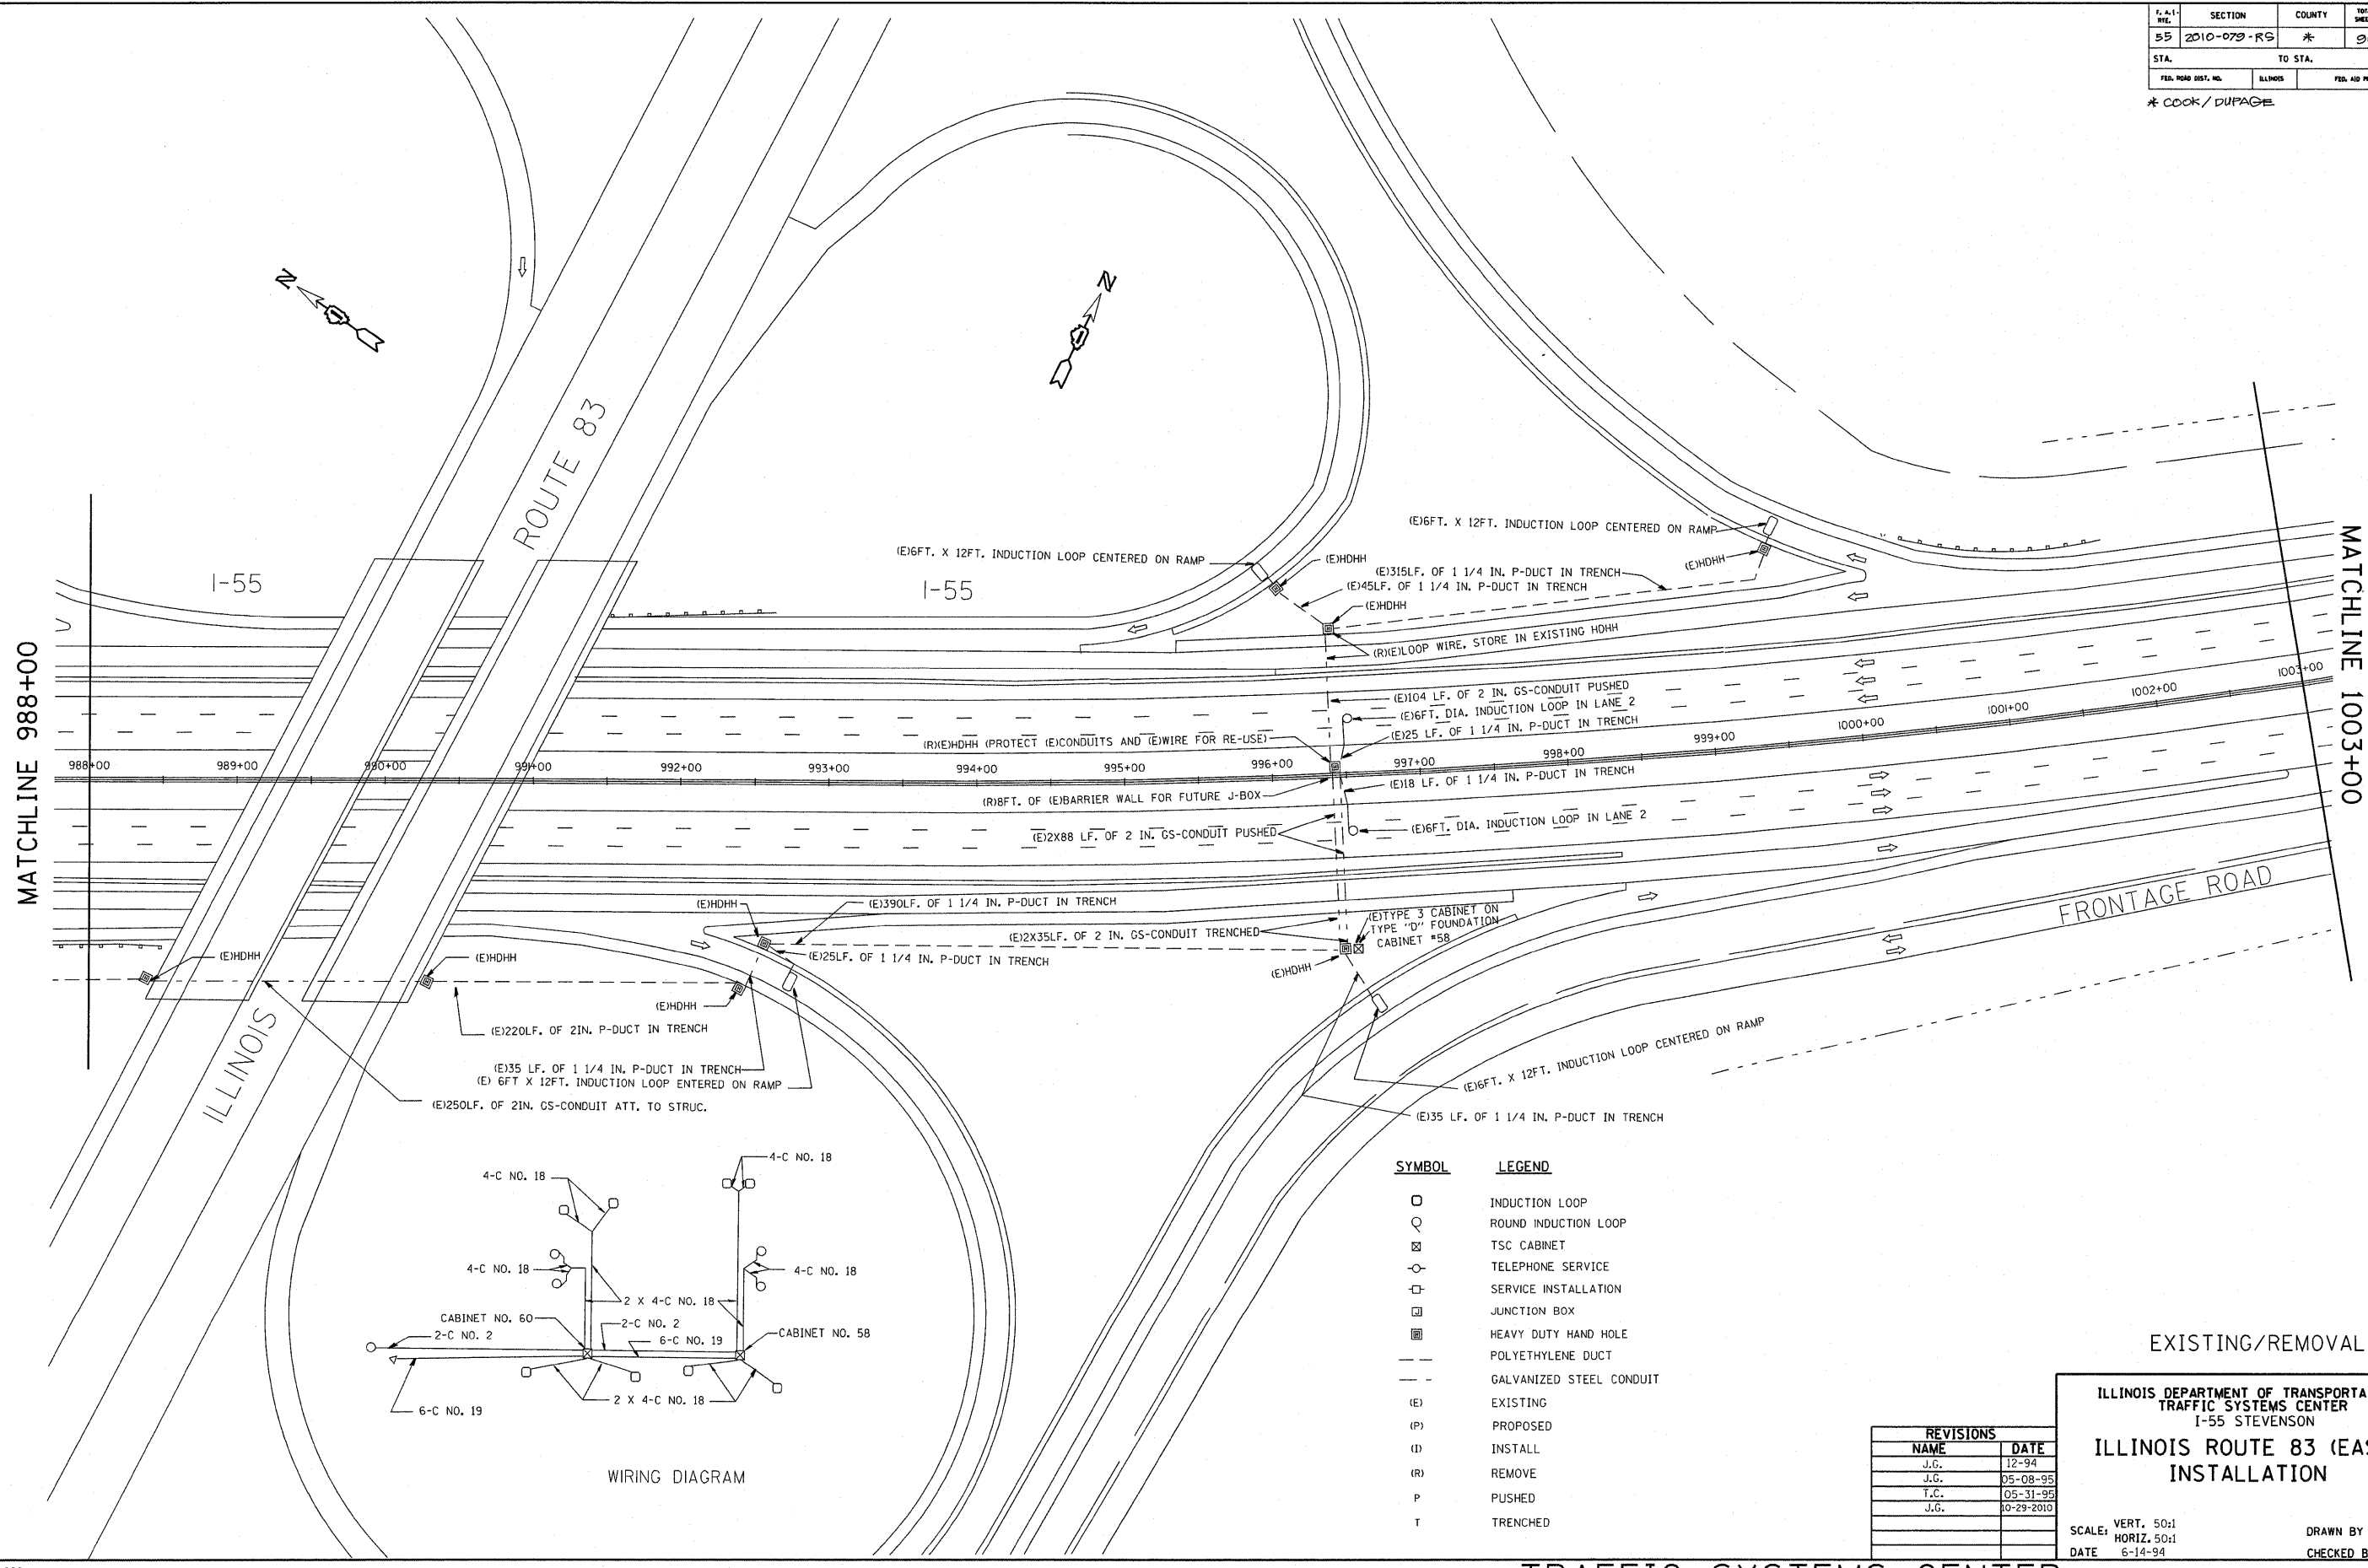

WIRING DIAGRAM

SYMBOL	LEGEND
□	INDUCTION LOOP
○	ROUND INDUCTION LOOP
⊗	TSC CABINET
○	TELEPHONE SERVICE
⊕	SERVICE INSTALLATION
⊞	JUNCTION BOX
■	HEAVY DUTY HAND HOLE
---	POLYETHYLENE DUCT
---	GALVANIZED STEEL CONDUIT
(E)	EXISTING
(P)	PROPOSED
(I)	INSTALL
(R)	REMOVE
P	PUSHED
T	TRENCHED

EXISTING/REMOVAL

REVISIONS	
NAME	DATE
J.G.	12-94
J.G.	05-08-95
T.C.	05-31-95
J.G.	10-29-2010

ILLINOIS DEPARTMENT OF TRANSPORTATION
TRAFFIC SYSTEMS CENTER
1-55 STEVENSON

**ILLINOIS ROUTE 83 (EAST)
INSTALLATION**

SCALE: VERT. 50:1
HORIZ. 50:1
DATE: 6-14-94

DRAWN BY: G.M.
CHECKED BY: J.G.

RD: C:\EJOE155B052010_RF\STEVE.DGN
RF: STEVE.DGN
VI=988