
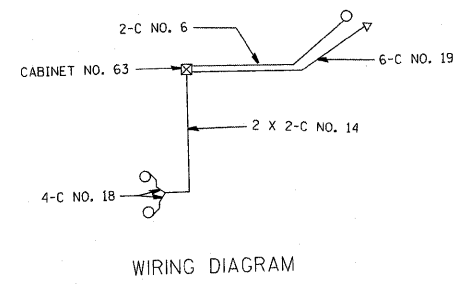


P.A.I. NO.	SECTION	COUNTY	TOTAL SHEETS	SHEET NO.
85	2010-070-R5	*	90	43
STA.	TO STA.			
FED. ROAD DIST. NO.	ILLINOIS	FED. AID PROJECT		

\* COCK / PUPAGE

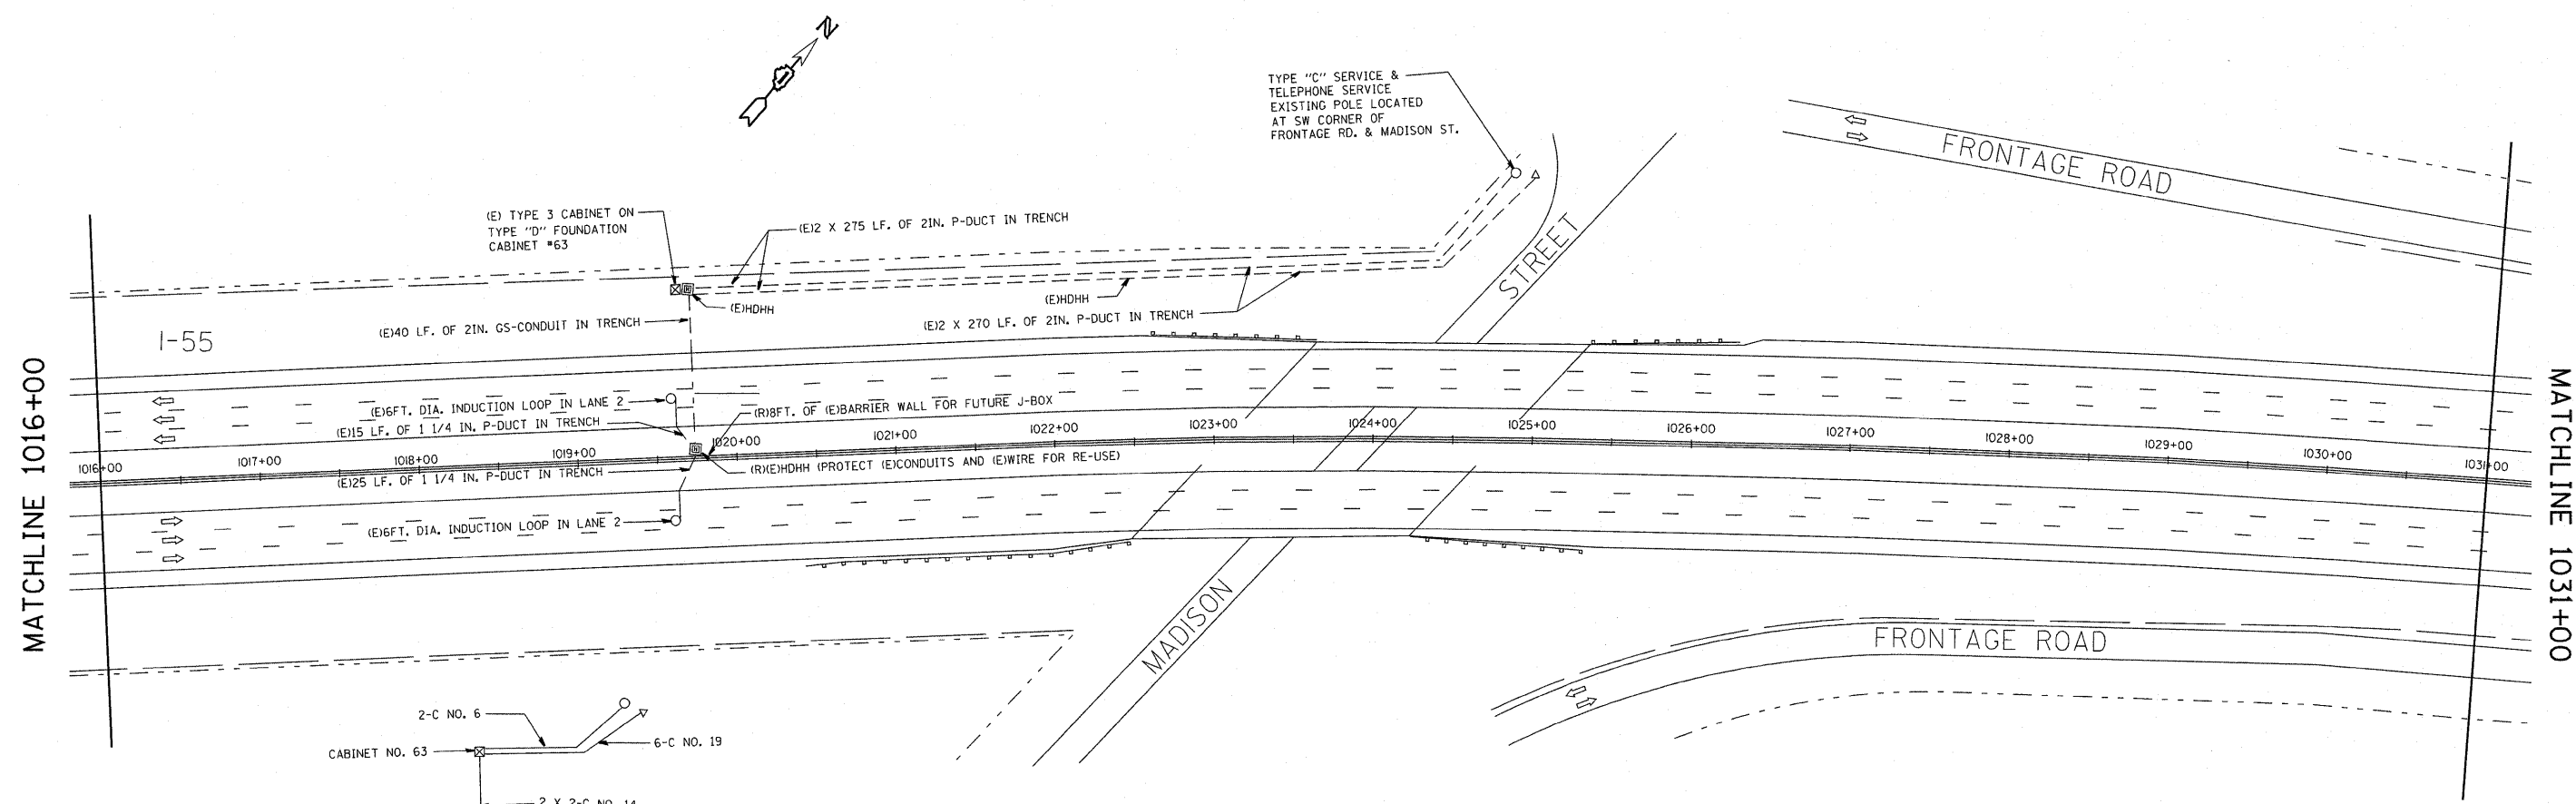

SYMBOL	LEGEND
□	INDUCTION LOOP
○	ROUND INDUCTION LOOP
⊠	TSC CABINET
○	TELEPHONE SERVICE
□	SERVICE INSTALLATION
⊠	JUNCTION BOX
⊠	HEAVY DUTY HAND HOLE
---	POLYETHYLENE DUCT
- - -	GALVANIZED STEEL CONDUIT
(E)	EXISTING
(P)	PROPOSED
(I)	INSTALL
(R)	REMOVE
P	PUSHED
T	TRENCHED

REVISIONS	
NAME	DATE
J.G.	12-94
J.G.	05-08-95
T.C.	05-31-95
J.G.	10-29-2010

EXISTING/REMOVAL

ILLINOIS DEPARTMENT OF TRANSPORTATION  
TRAFFIC SYSTEMS CENTER  
1-55 STEVENSON

**MADISON STREET  
INSTALLATION**

SCALE: VERT. 50:1  
HORIZ. 50:1  
DATE 6-15-94

DRAWN BY G.M.  
CHECKED BY J.G.

RD-C: EJOE155BUS2010 RFSSTEVE.DGN  
RF=STEVE.DGN

VI=1016

TRAFFIC SYSTEMS CENTER