
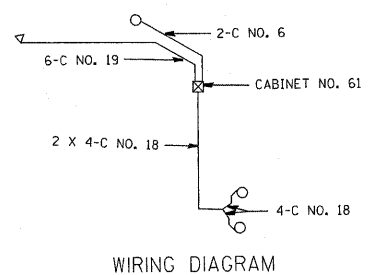


F.A.I. NO.	SECTION	COUNTY	TOTAL SHEETS	SHEET NO.
55	2010-079-R9	*	96	44
STA.	TO STA.			
FED. ROAD DIST. NO.	ILLINOIS	FED. AID PROJECT		
* COOK / DUPAGE				

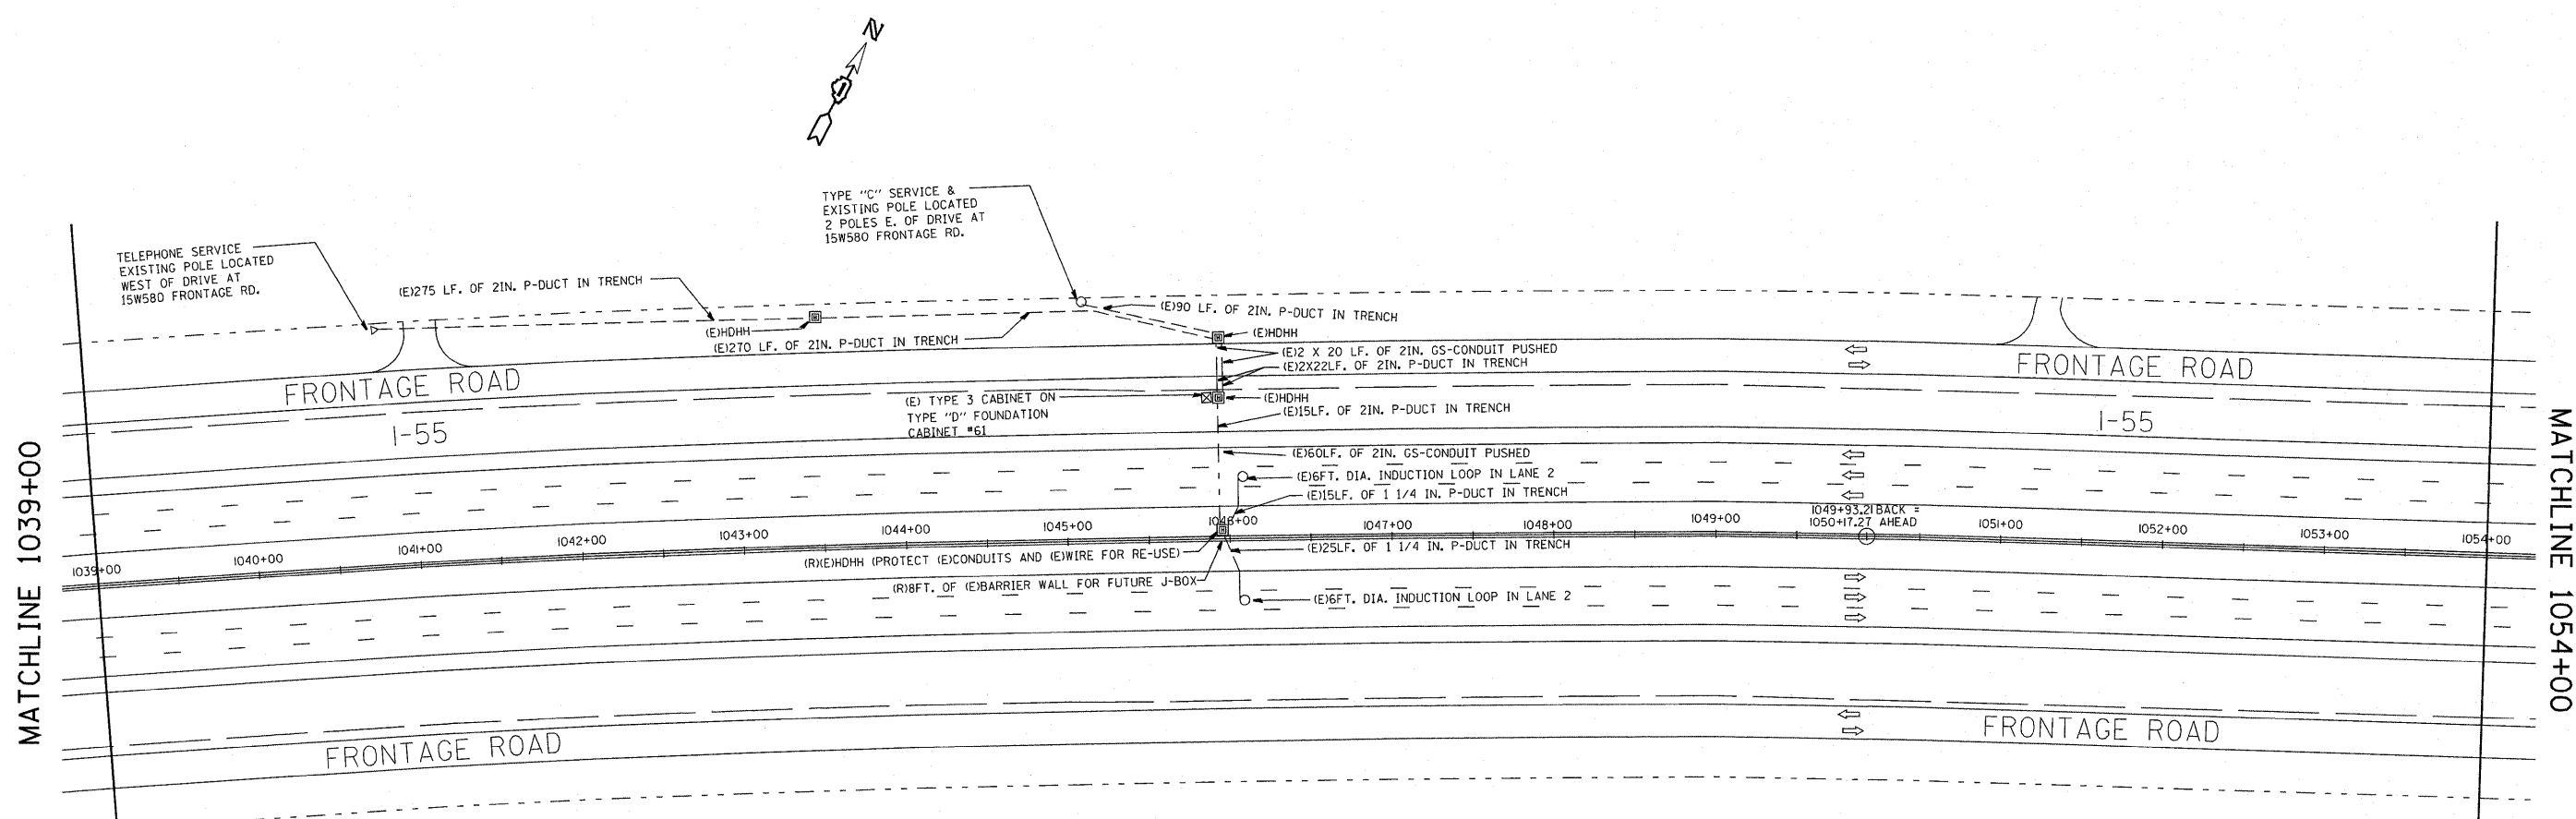

SYMBOL	LEGEND
○	INDUCTION LOOP
○	ROUND INDUCTION LOOP
⊗	TSC CABINET
⊕	TELEPHONE SERVICE
⊕	SERVICE INSTALLATION
⊕	JUNCTION BOX
⊕	HEAVY DUTY HAND HOLE
---	POLYETHYLENE DUCT
---	GALVANIZED STEEL CONDUIT
(E)	EXISTING
(P)	PROPOSED
(I)	INSTALL
(R)	REMOVE
P	PUSHED
T	TRENCHED

REVISIONS	
NAME	DATE
J.G.	12-94
J.G.	05-08-95
T.C.	05-31-95
J.G.	10-29-2010

EXISTING/REMOVAL

ILLINOIS DEPARTMENT OF TRANSPORTATION  
TRAFFIC SYSTEMS CENTER  
I-55 STEVENSON

**1 MILE WEST OF  
COUNTY LINE ROAD  
INSTALLATION**

SCALE: VERT. 50:1  
HORIZ. 50:1  
DATE 6-15-94

DRAWN BY G.M.  
CHECKED BY J.G.

RD=C: E:\0159BUS2010 RF STEVELDON  
RF= STEVELDON

VI=1039

TRAFFIC SYSTEMS CENTER