


P.A.I. NO.	SECTION	COUNTY	TOTAL SHEETS	SHEET NO.
35	2010-079-RS	*	90	45
STA.	TO STA.			
FED. ROAD DIST. NO.	ILLINOIS	FED. AID PROJECT		

\* COOK / PUPAGE

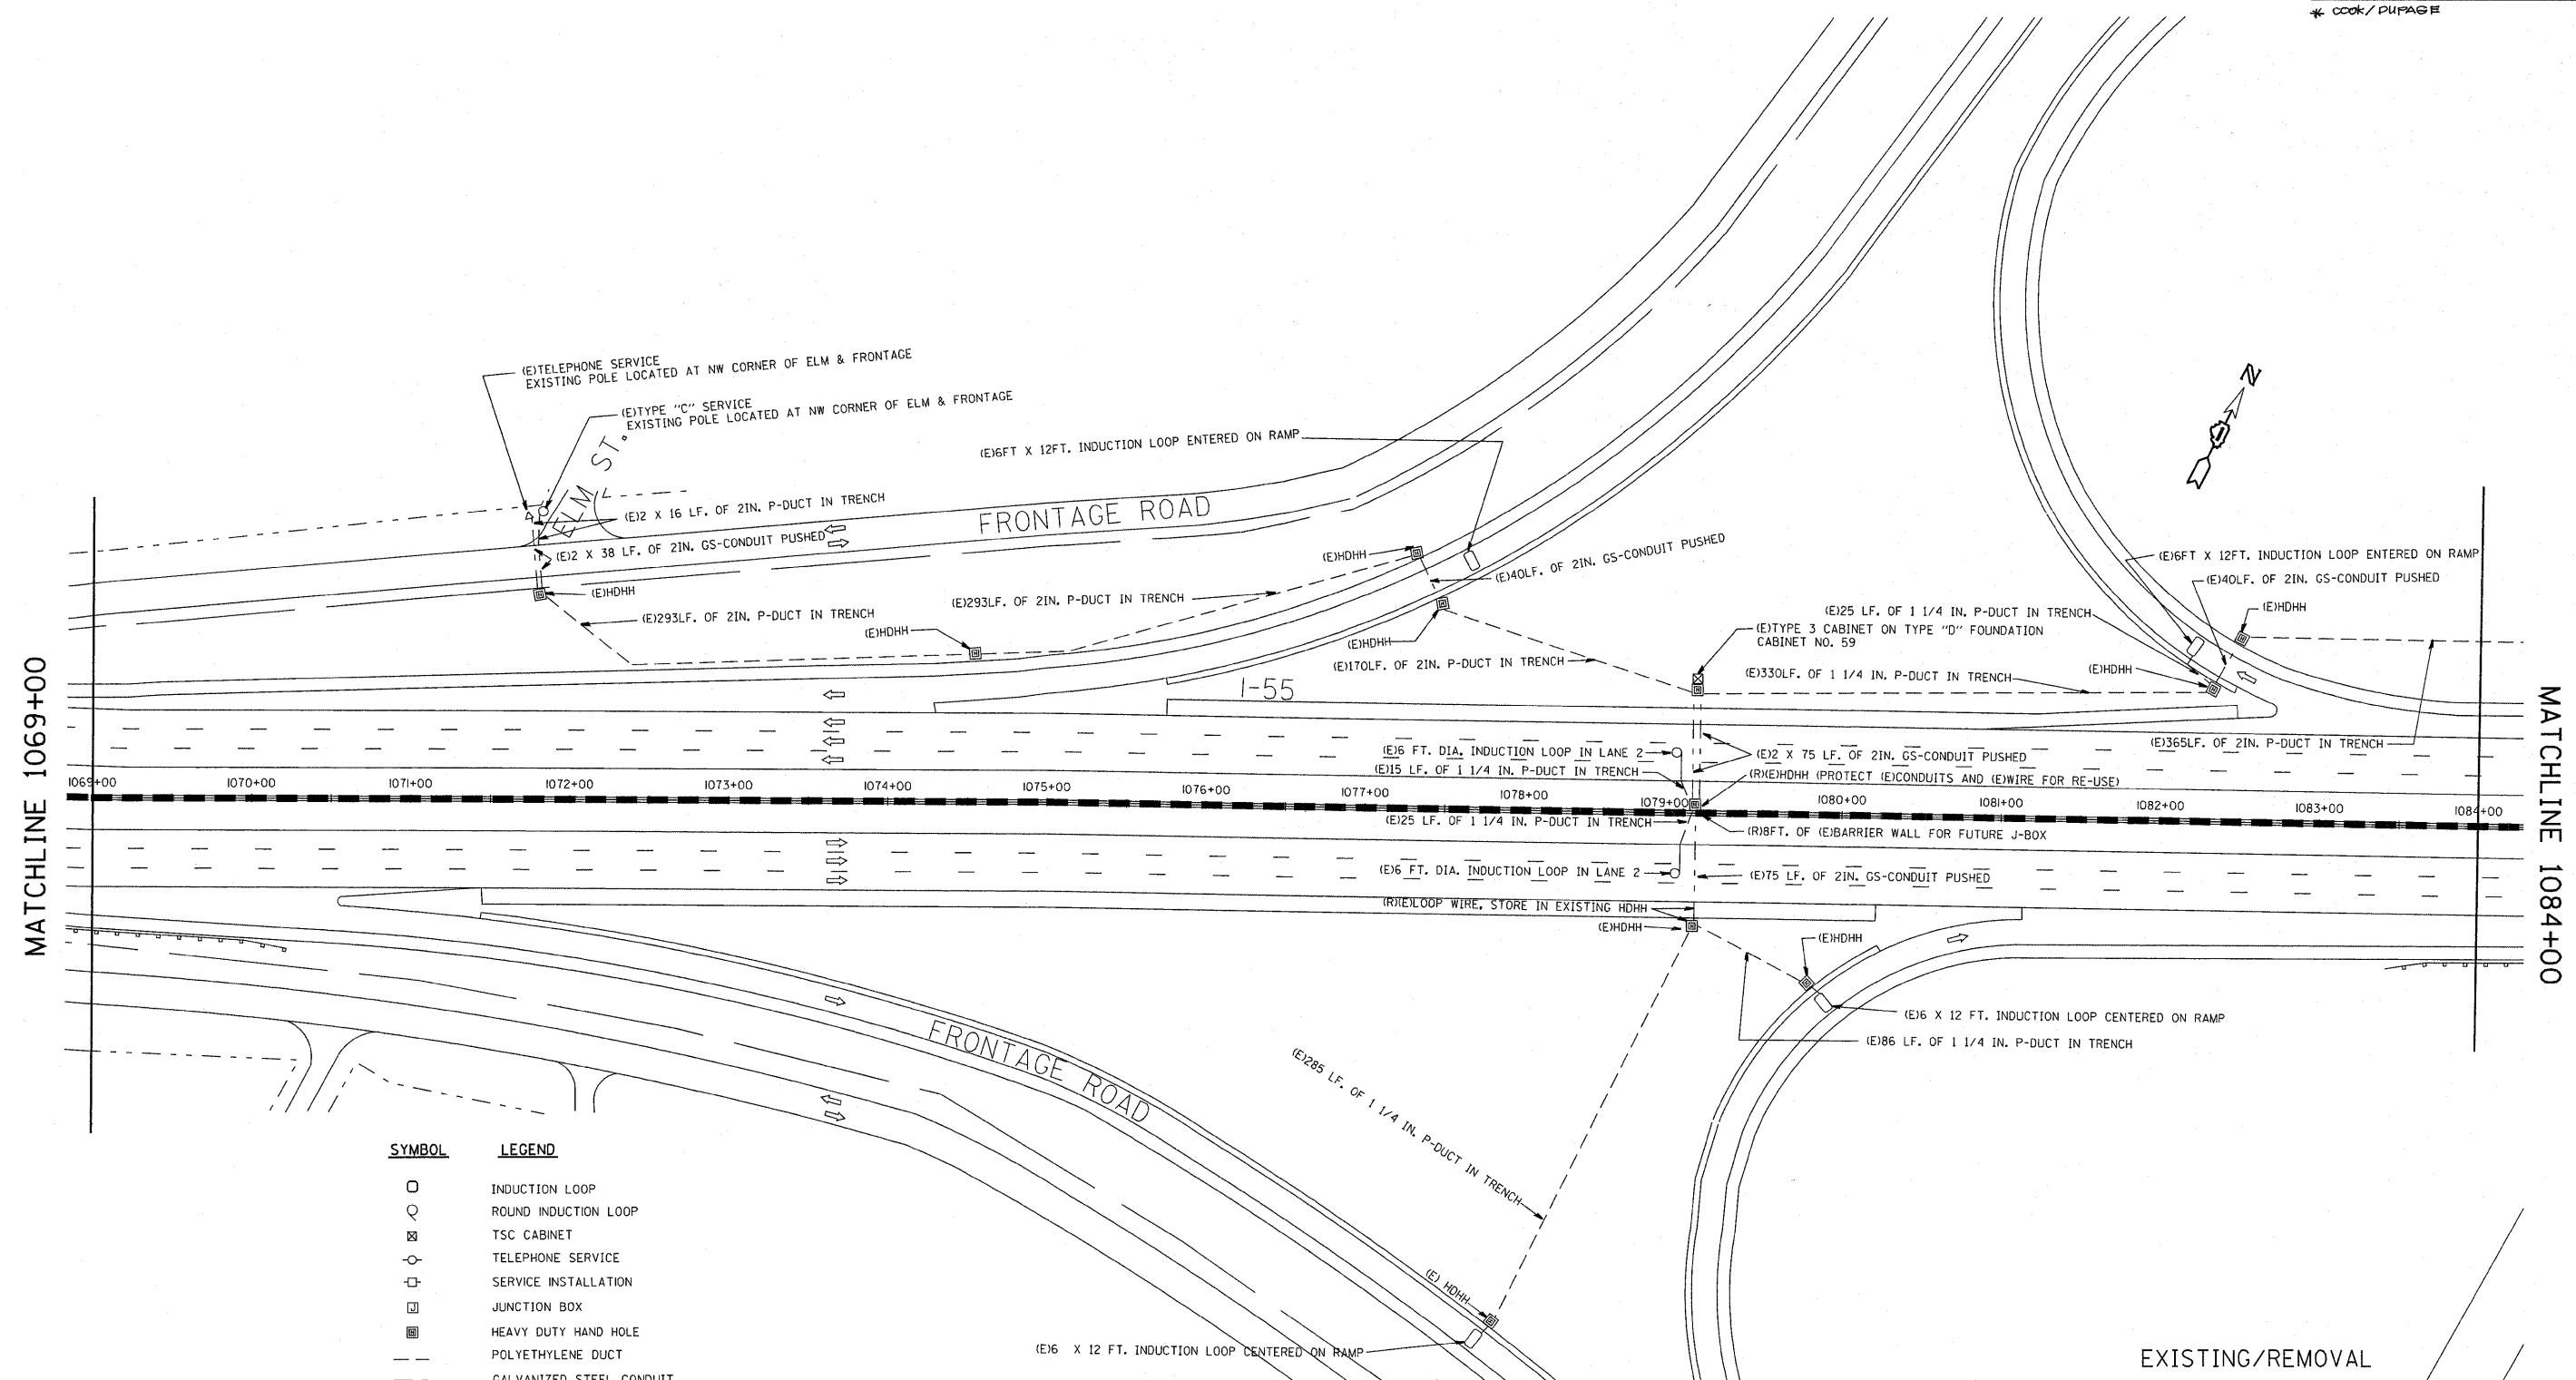

MATCHLINE 1069+00

MATCHLINE 1084+00

SYMBOL	LEGEND
○	INDUCTION LOOP
○	ROUND INDUCTION LOOP
⊠	TSC CABINET
⊙	TELEPHONE SERVICE
⊞	SERVICE INSTALLATION
⊞	JUNCTION BOX
⊞	HEAVY DUTY HAND HOLE
---	POLYETHYLENE DUCT
---	GALVANIZED STEEL CONDUIT
(E)	EXISTING
(P)	PROPOSED
(I)	INSTALL
(R)	REMOVE
(P)	PUSHED
(T)	TRENCHED

REVISIONS	
NAME	DATE
J.G.	12-94
J.G.	05-08-95
T.C.	05-31-95
J.G.	10-29-2010

ILLINOIS DEPARTMENT OF TRANSPORTATION  
 TRAFFIC SYSTEMS CENTER  
 I-55 STEVENSON

**COUNTY LINE ROAD (WEST)  
 INSTALLATION**

SCALE: VERT. 50:1  
 HORIZ. 50:1  
 DATE 6-15-94

DRAWN BY G.M.  
 CHECKED BY J.G.

RD= C: E:\0155BUS2010 RFSTEVE.DGN  
 RF=STEVE.DGN

VI-1069

TRAFFIC SYSTEMS CENTER