
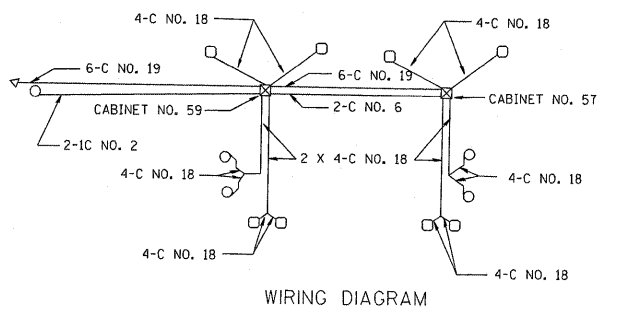


P.A.I. NO.	SECTION	COUNTY	TOTAL SHEETS	SHEET NO.
35	2010-079-R9	*	96	46
STA.	TO STA.			
FED. ROAD DIST. NO.	LINE NO.	FED. AID PROJECT		

* COOK/DUPAGE

SYMBOL	LEGEND
□	INDUCTION LOOP
○	ROUND INDUCTION LOOP
⊗	TSC CABINET
○	TELEPHONE SERVICE
⊕	SERVICE INSTALLATION
⊞	JUNCTION BOX
■	HEAVY DUTY HAND HOLE
---	POLYETHYLENE DUCT
---	GALVANIZED STEEL CONDUIT
(E)	EXISTING
(P)	PROPOSED
(I)	INSTALL
(R)	REMOVE
P	PUSHED
T	TRENCHED

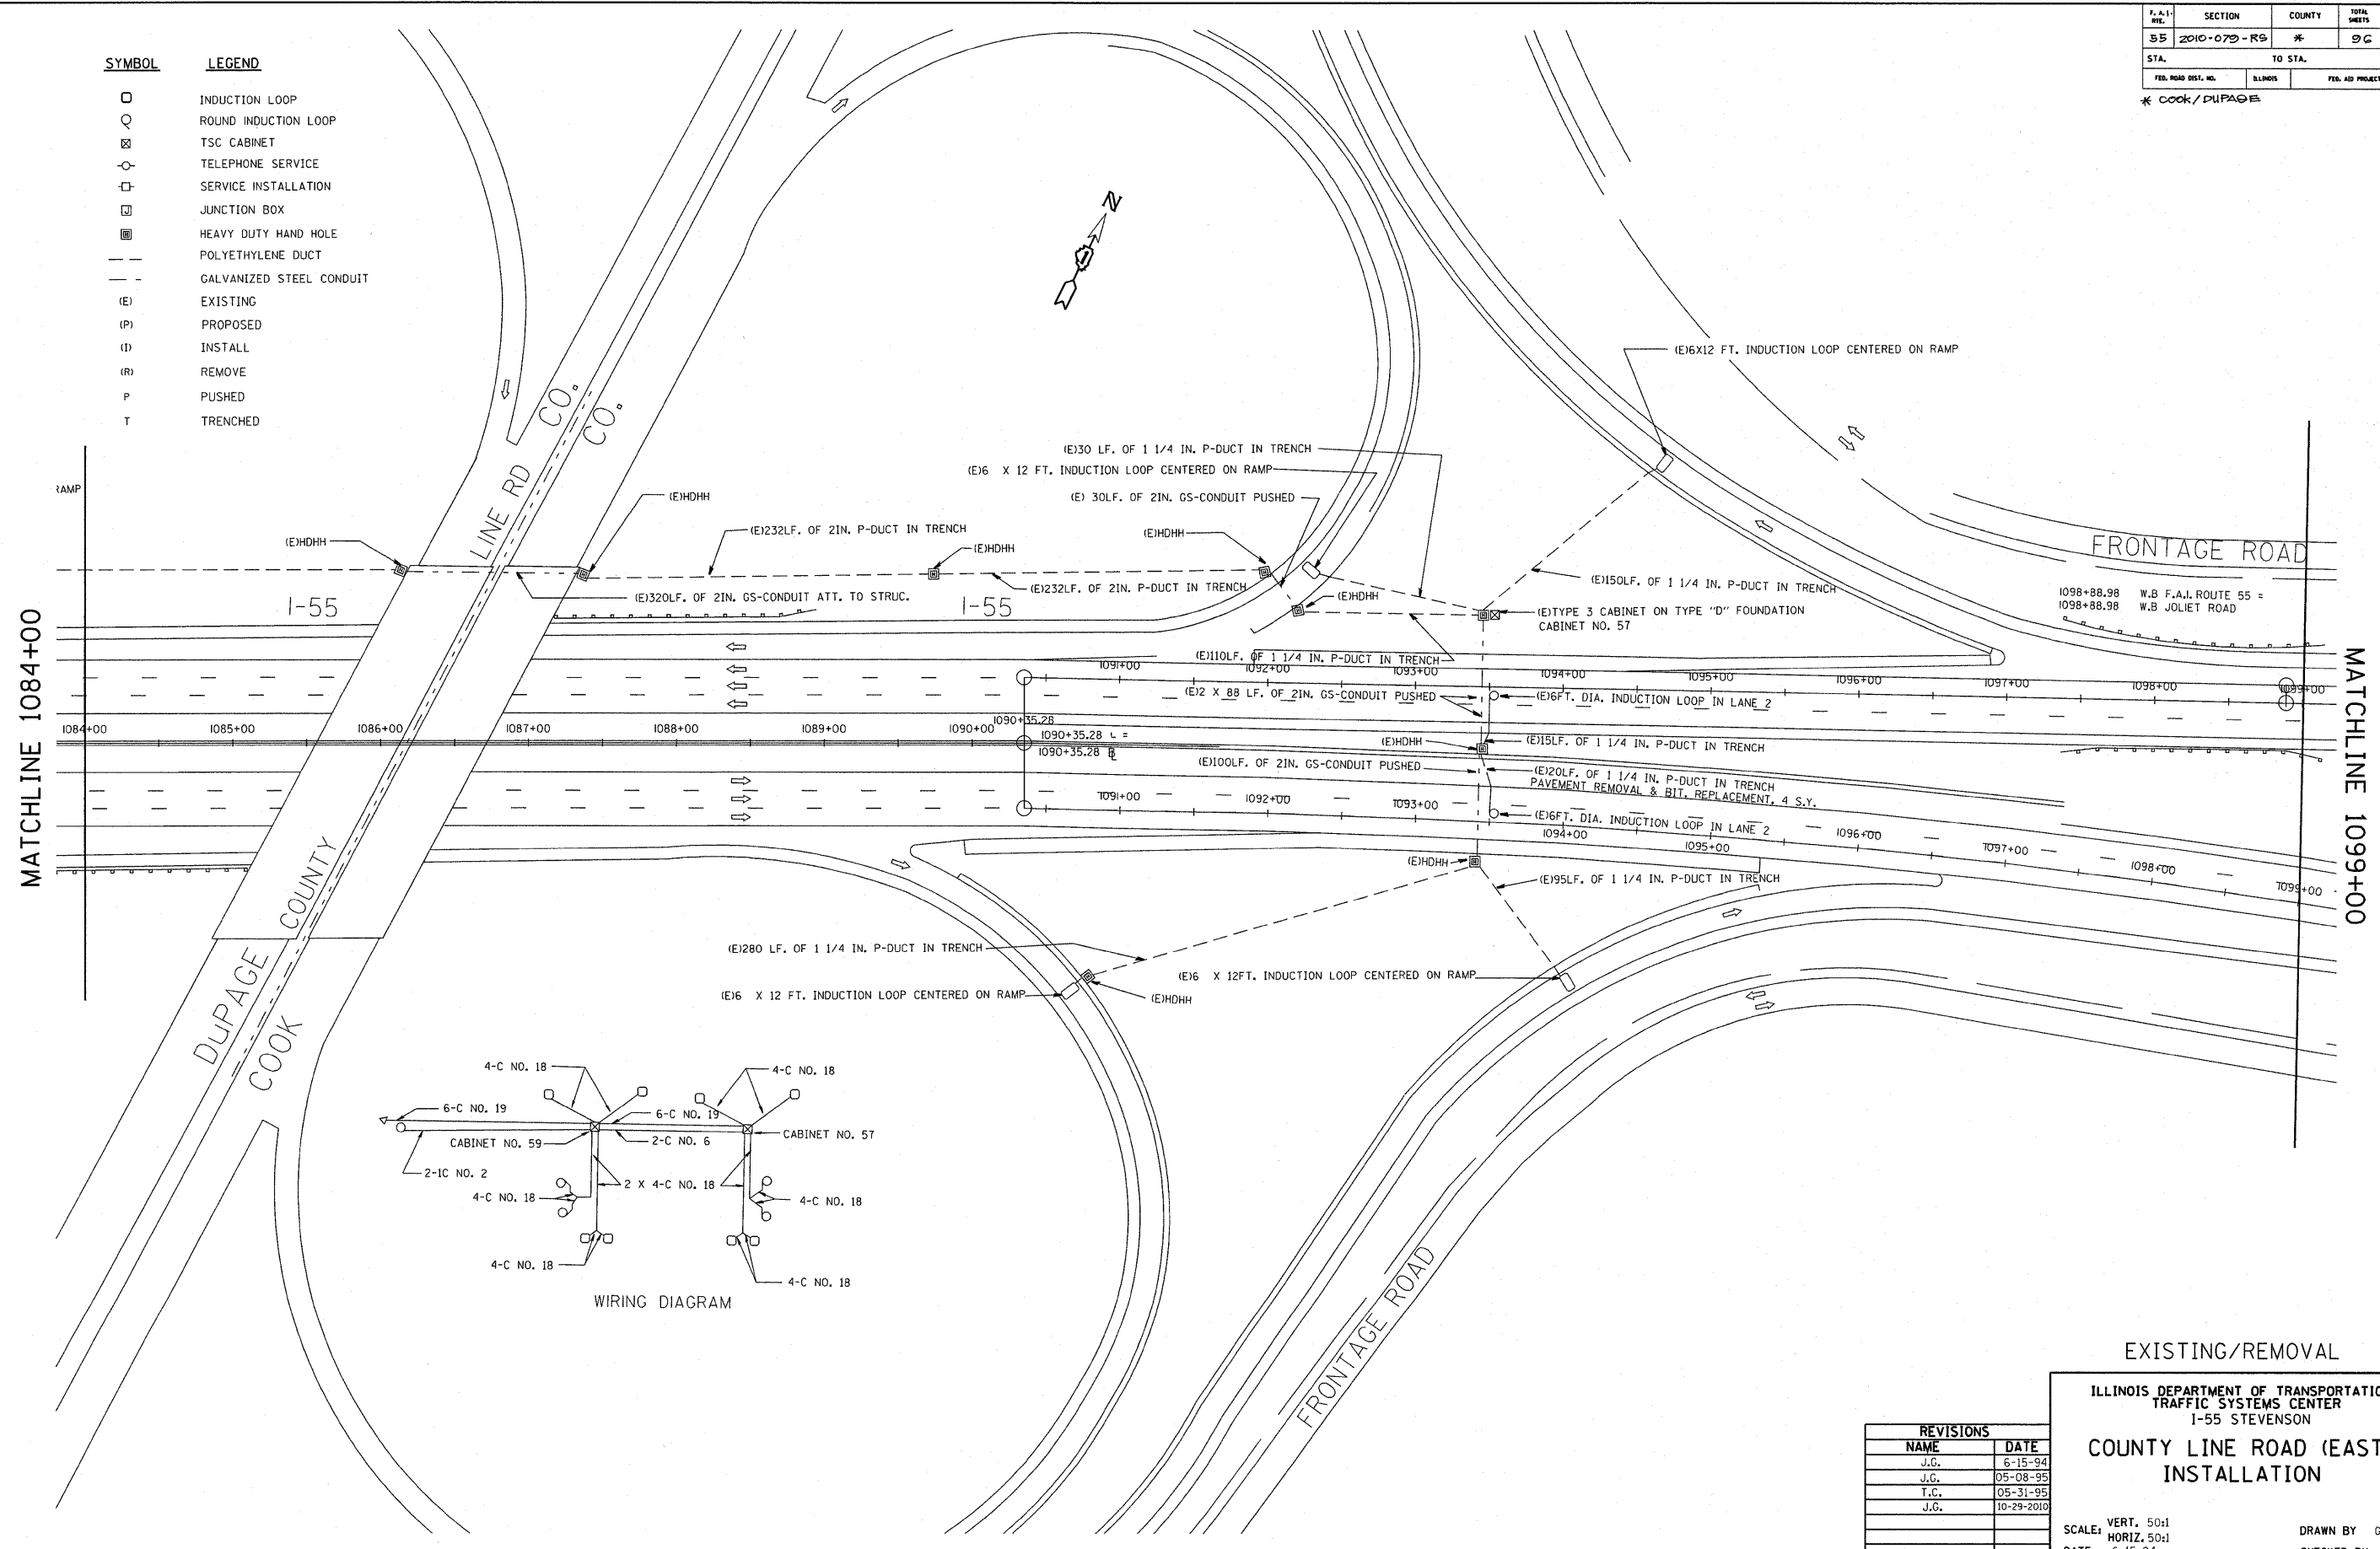

REVISIONS	
NAME	DATE
J.G.	6-15-94
J.G.	05-08-95
T.C.	05-31-95
J.G.	10-29-2010

EXISTING/REMOVAL

ILLINOIS DEPARTMENT OF TRANSPORTATION
TRAFFIC SYSTEMS CENTER
I-55 STEVENSON

**COUNTY LINE ROAD (EAST)
INSTALLATION**

SCALE: VERT. 50:1
HORIZ. 50:1
DATE 6-15-94

DRAWN BY G.M.
CHECKED BY J.G.

RD-C1_EJ0E155BUS2010_RFSTEVE1.DGN
RF=STEVE.DGN

V1-1084

TRAFFIC SYSTEMS CENTER