


P.A. I-55	SECTION 2010-079-R5	COUNTY #	TOTAL SHEETS 36	SHEET NO. 47
STA. 741+00	TO STA. 756+00			
FED. ROAD DIST. NO.	ILLINOIS	FED. AID PROJECT		

* COOK/DUPAGE

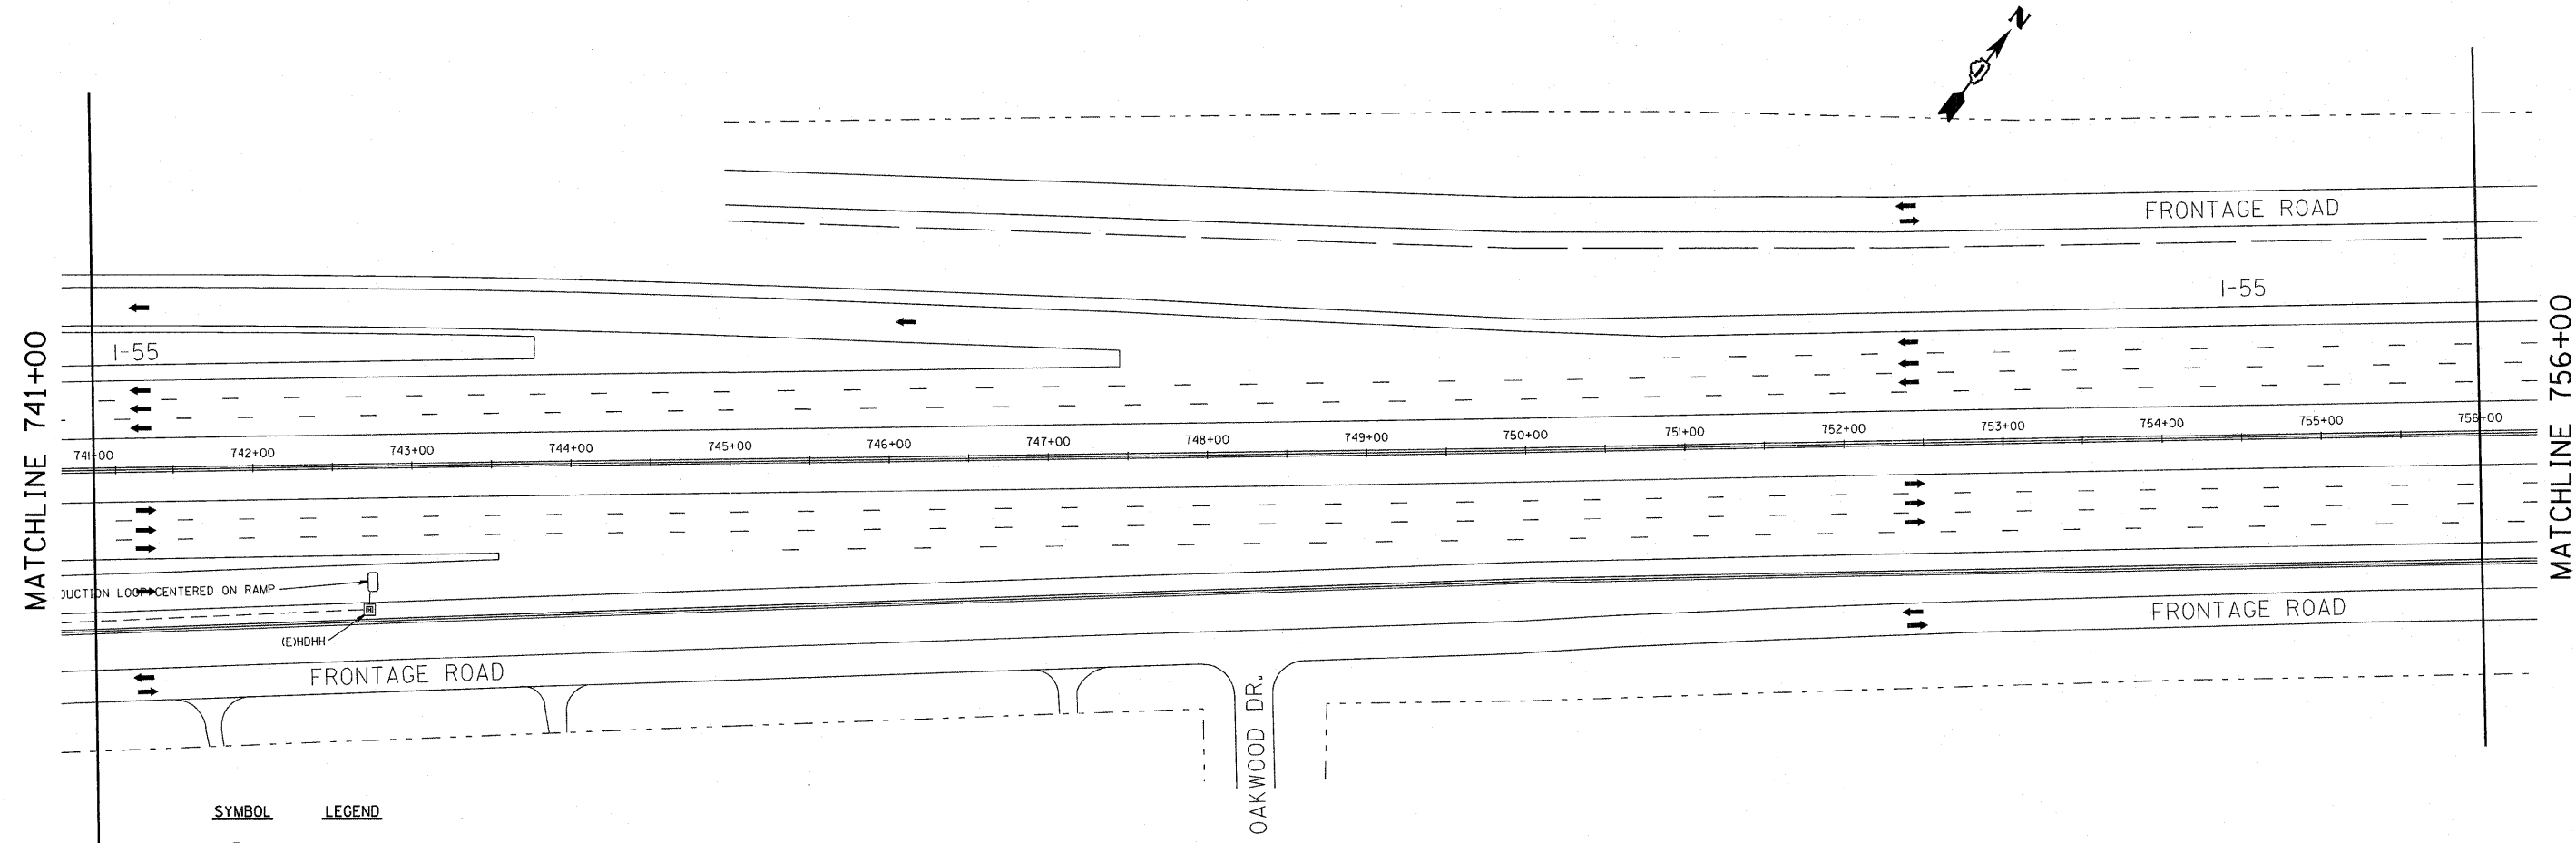

SYMBOL	LEGEND
○	INDUCTION LOOP
○	ROUND INDUCTION LOOP
⊗	TSC CABINET
○	TELEPHONE SERVICE
□	SERVICE INSTALLATION
□	JUNCTION BOX
■	HEAVY DUTY HAND HOLE
---	POLYETHYLENE DUCT
---	GALVANIZED STEEL CONDUIT
(E)	EXISTING
(P)	PROPOSED
(I)	INSTALL
(R)	REMOVE
P	PUSHED
T	TRENCHED

REVISIONS	
NAME	DATE
J.G.	12-94
J.G.	05-08-95
T.C.	05-31-95
J.G.	11-03-2010

PROPOSED

ILLINOIS DEPARTMENT OF TRANSPORTATION
TRAFFIC SYSTEMS CENTER
I-55 STEVENSON

STA. 741 + 00

SCALE: VERT. 50:1
HORIZ. 50:1
DATE 6-13-94

DRAWN BY G.M.
CHECKED BY J.G.

RD-C1 P:\05155BUS\2010_RFSTEVE.DGN
RF-STEVE.DGN

VI= 741

TRAFFIC SYSTEMS CENTER