


| | | | | |
|---------------------|-------------|------------------|--------------|-----------|
| P.A.P. NO. | SECTION | COUNTY | TOTAL SHEETS | SHEET NO. |
| 55 | 2010-078-R5 | * | 56 | 50 |
| STA. | TO STA. | | | |
| FED. ROAD DIST. NO. | ILLINOIS | FED. AID PROJECT | | |

* COOK / DU PAGE

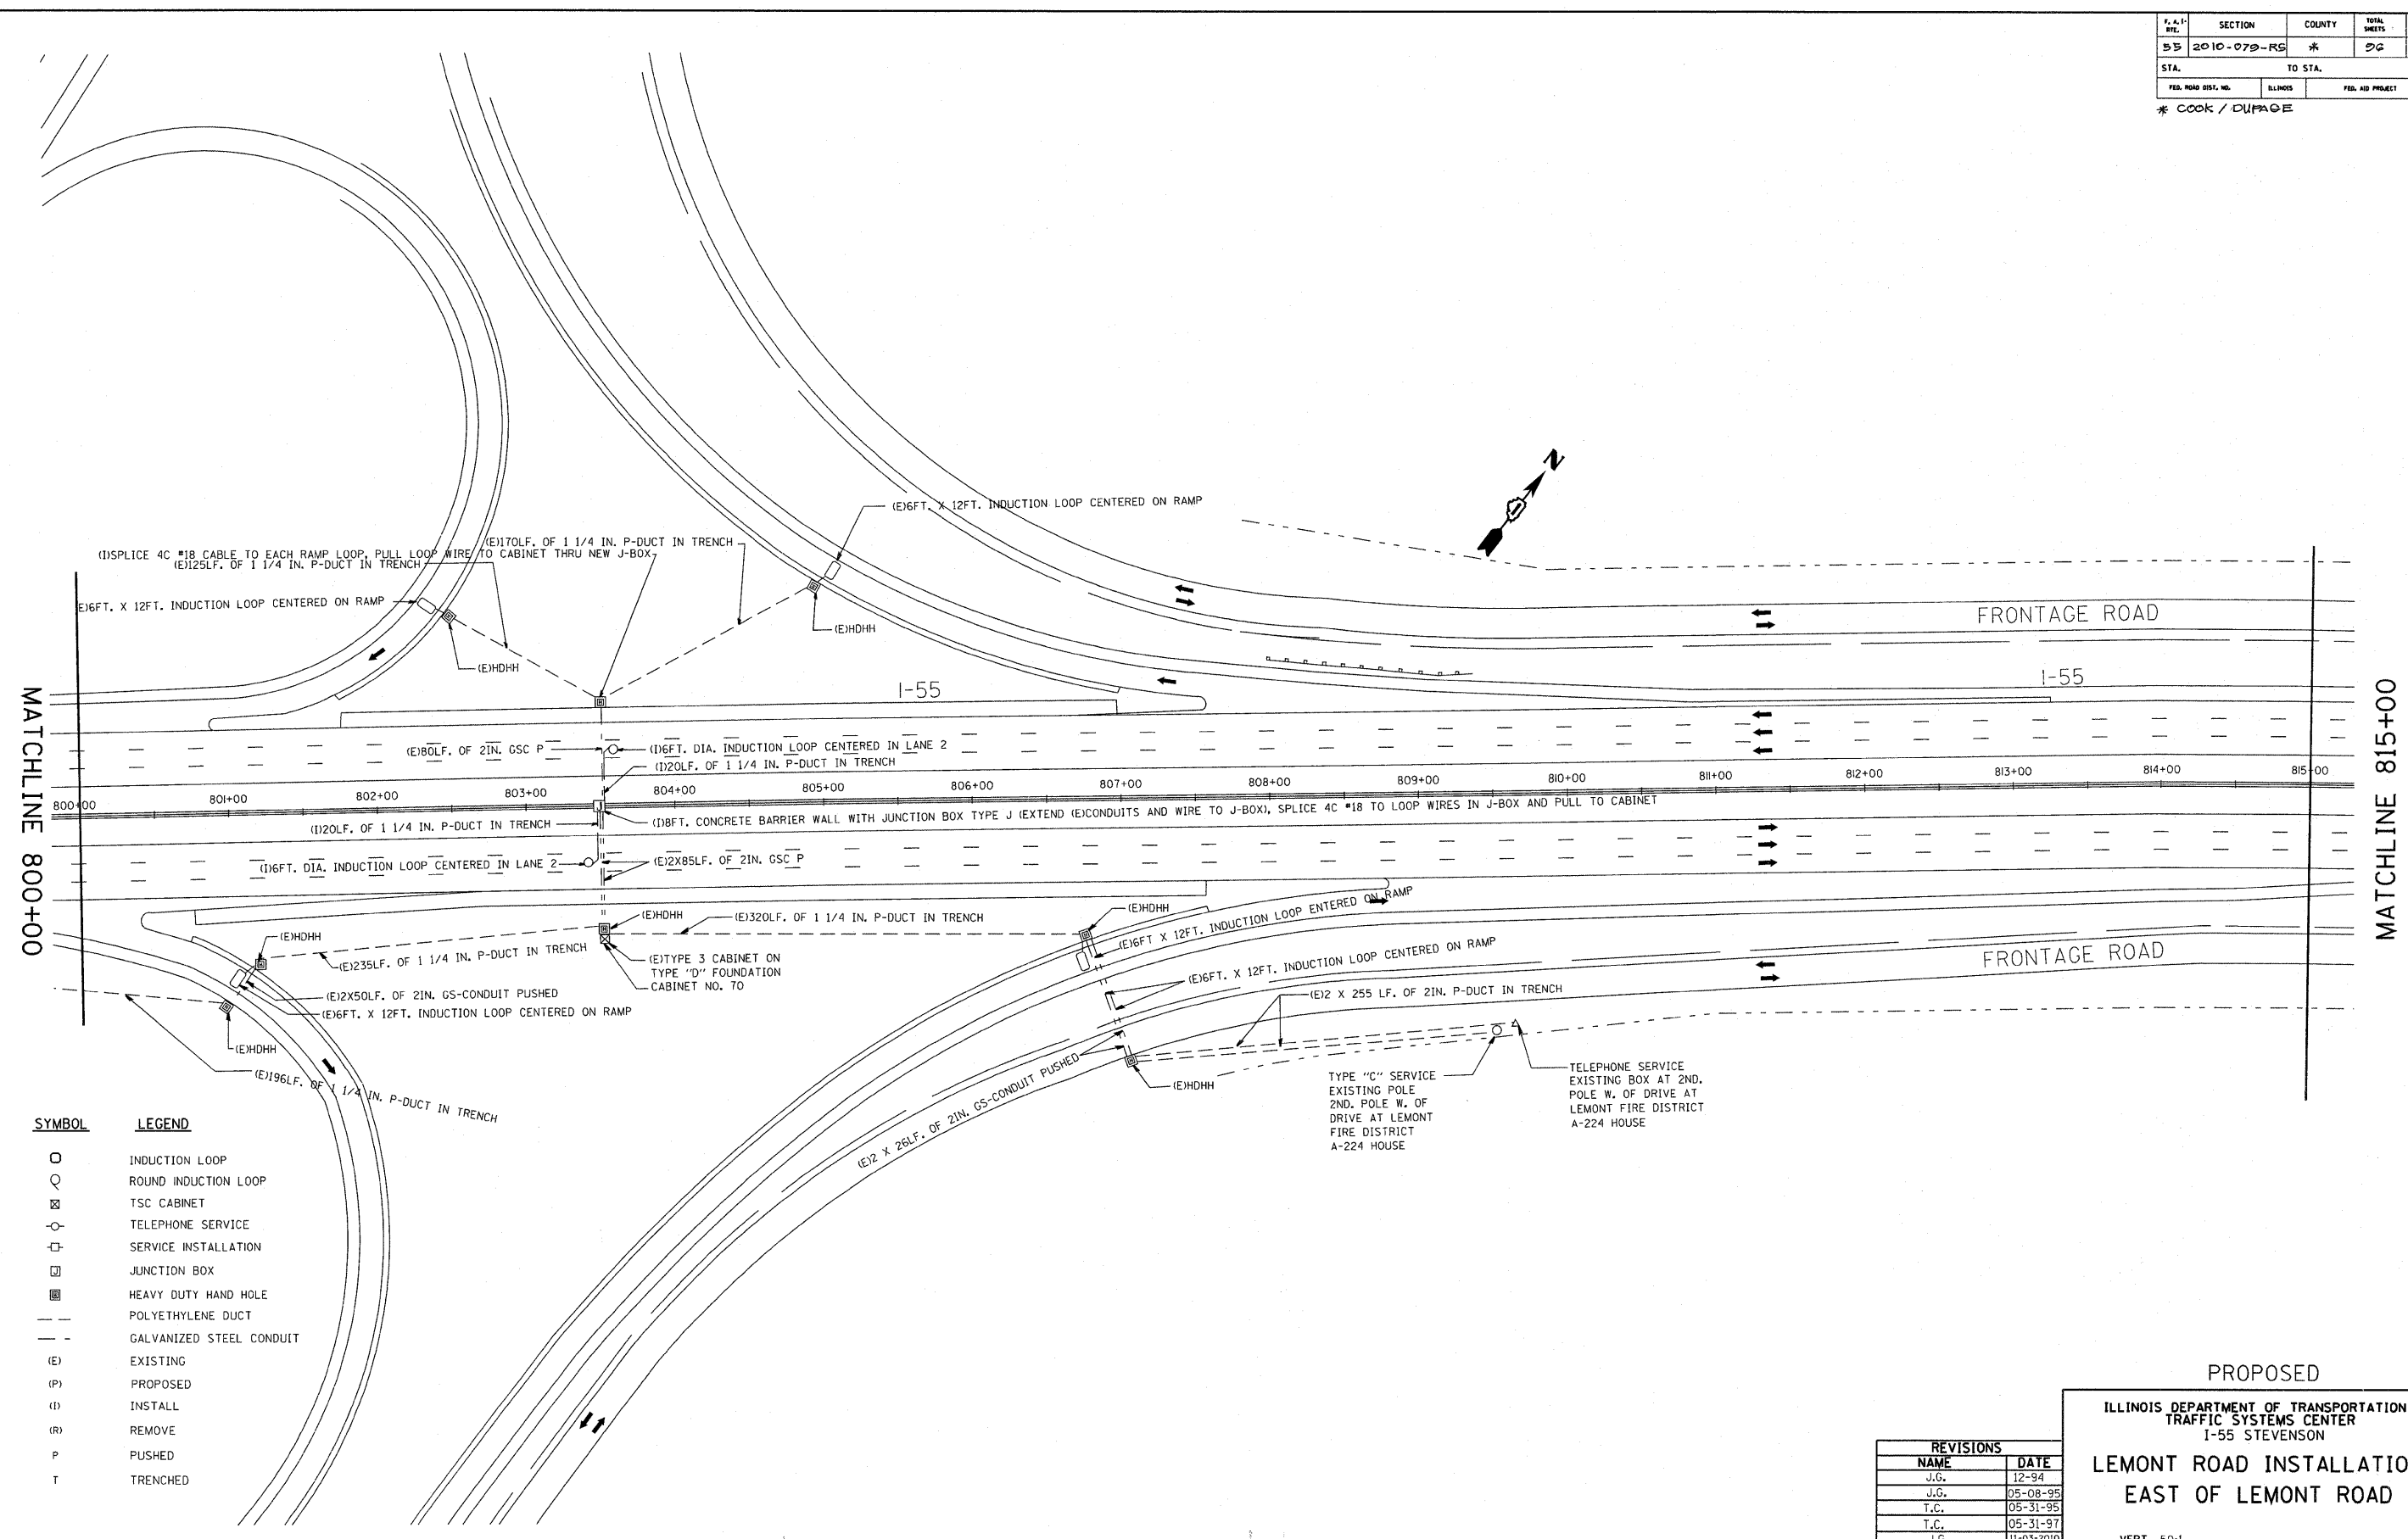

| SYMBOL | LEGEND |
|--------|--------------------------|
| ○ | INDUCTION LOOP |
| ○ | ROUND INDUCTION LOOP |
| ⊗ | TSC CABINET |
| ⊙ | TELEPHONE SERVICE |
| ⊕ | SERVICE INSTALLATION |
| ⊞ | JUNCTION BOX |
| ⊞ | HEAVY DUTY HAND HOLE |
| --- | POLYETHYLENE DUCT |
| --- | GALVANIZED STEEL CONDUIT |
| (E) | EXISTING |
| (P) | PROPOSED |
| (I) | INSTALL |
| (R) | REMOVE |
| P | PUSHED |
| T | TRENCHED |

| REVISIONS | |
|-----------|------------|
| NAME | DATE |
| J.G. | 12-94 |
| J.G. | 05-08-95 |
| T.C. | 05-31-95 |
| T.C. | 05-31-97 |
| J.G. | 11-03-2010 |

PROPOSED
 ILLINOIS DEPARTMENT OF TRANSPORTATION
 TRAFFIC SYSTEMS CENTER
 I-55 STEVENSON
**LEMONT ROAD INSTALLATION
 EAST OF LEMONT ROAD**

SCALE: VERT. 50:1
 HORIZ. 50:1
 DATE 6-13-94

DRAWN BY G.M.
 CHECKED BY J.G.

RD-C1 P:\06155BUS2010 RFSTEVE.DGN
 RF=STEVE.DGN

VI-800

TRAFFIC SYSTEMS CENTER