
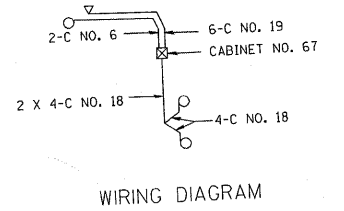


F. A. I. NO.	SECTION	COUNTY	TOTAL SHEETS	SHEET NO.
55	2010-079-R5	*	96	51
STA.		TO STA.		
FED. ROAD DIST. NO.		LLINKS	FED. AID PROJECT	
* Cook / PUPAGE				

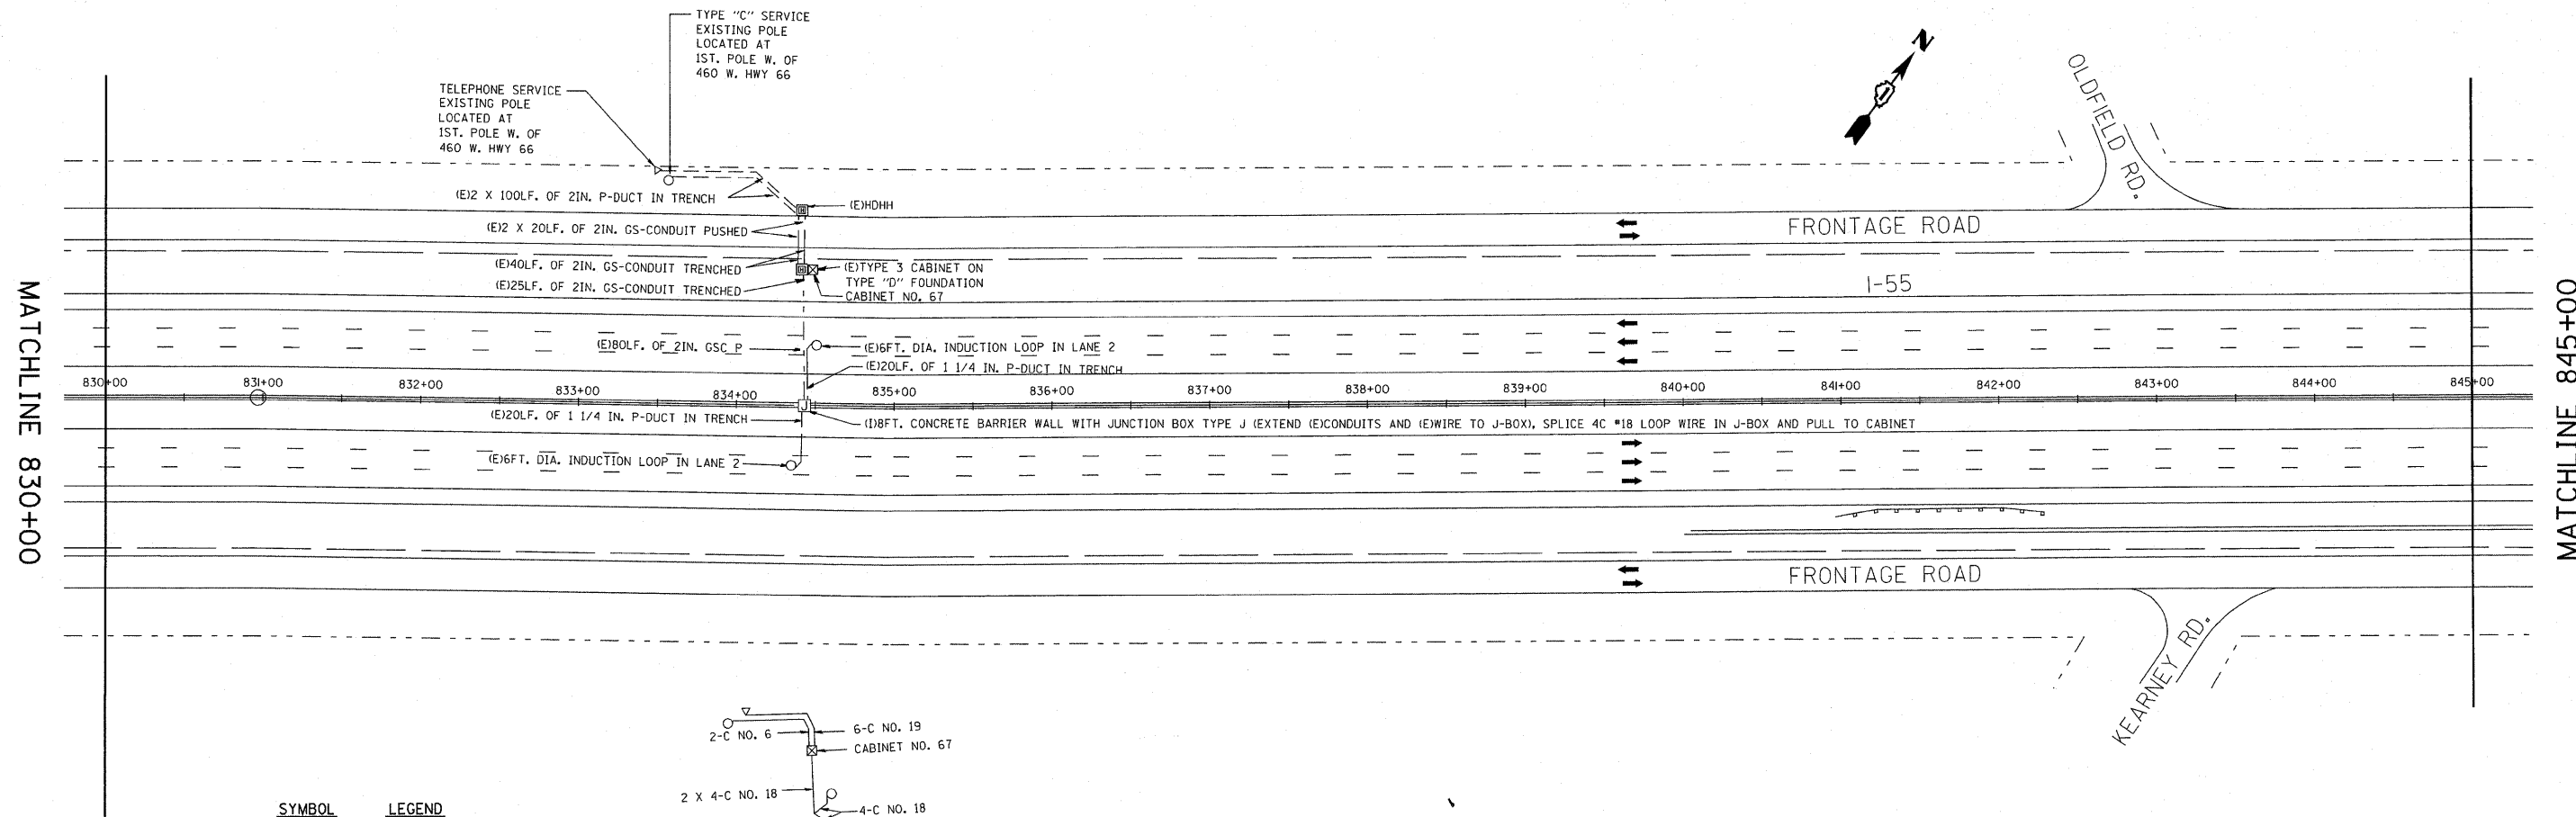

SYMBOL	LEGEND
○	INDUCTION LOOP
○	ROUND INDUCTION LOOP
⊠	TSC CABINET
○	TELEPHONE SERVICE
⊠	SERVICE INSTALLATION
⊠	JUNCTION BOX
⊠	HEAVY DUTY HAND HOLE
---	POLYETHYLENE DUCT
---	GALVANIZED STEEL CONDUIT
(E)	EXISTING
(P)	PROPOSED
(I)	INSTALL
(R)	REMOVE
P	PUSHED
T	TRENCHED

WIRING DIAGRAM

PROPOSED

ILLINOIS DEPARTMENT OF TRANSPORTATION
TRAFFIC SYSTEMS CENTER
I-55 STEVENSON

1/2 MILE EAST OF LEMONT ROAD

REVISIONS	
NAME	DATE
J.G.	12-94
J.G.	05-08-95
T.C.	05-31-95
J.G.	11-03-2010

SCALE: VERT. 50:1
HORIZ. 50:1
DATE 6-13-94

DRAWN BY G.M.
CHECKED BY J.G.

TRAFFIC SYSTEMS CENTER

RD-C, P. J0615B52010 RFSTEVE.DGN
RF=STEVE.DGN

VI-830