



F. A. I. NO.	SECTION	COUNTY	TOTAL SHEETS	SHEET NO.
95	2010-079-RS	*	96	52
STA.	TO STA.			
FED. ROAD DIST. NO.	ILLINOIS	FED. AID PROJECT		

* COOK/DUPAGE

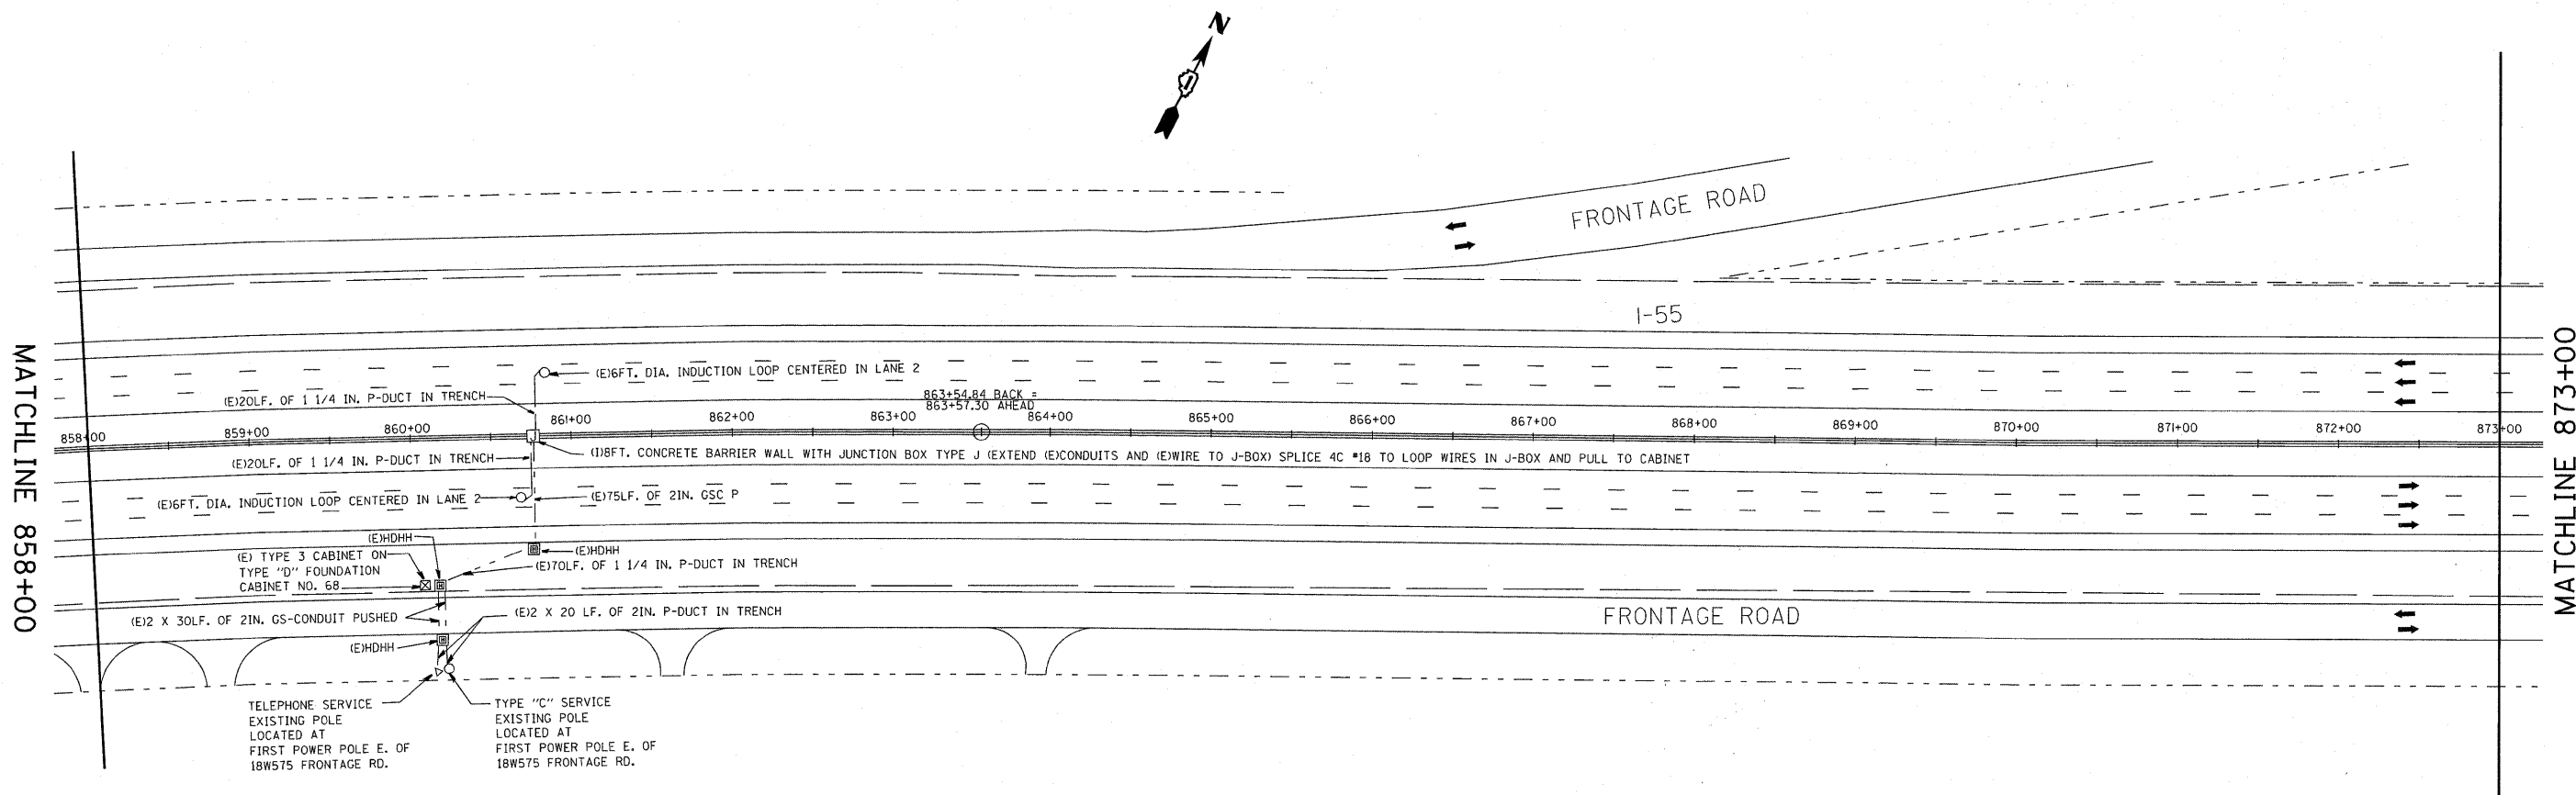

TELEPHONE SERVICE EXISTING POLE LOCATED AT FIRST POWER POLE E. OF 18W575 FRONTAGE RD.

TYPE "C" SERVICE EXISTING POLE LOCATED AT FIRST POWER POLE E. OF 18W575 FRONTAGE RD.

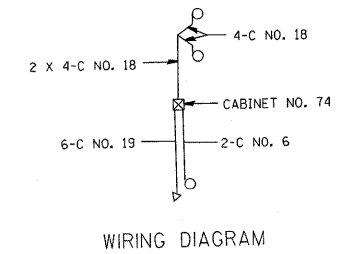

WIRING DIAGRAM

SYMBOL	LEGEND
○	INDUCTION LOOP
⊙	ROUND INDUCTION LOOP
⊠	TSC CABINET
⊙	TELEPHONE SERVICE
⊠	SERVICE INSTALLATION
⊠	JUNCTION BOX
⊠	HEAVY DUTY HAND HOLE
---	POLYETHYLENE DUCT
---	GALVANIZED STEEL CONDUIT
(E)	EXISTING
(P)	PROPOSED
(I)	INSTALL
(R)	REMOVE
P	PUSHED
T	TRENCHED

REVISIONS	
NAME	DATE
J.G.	12-94
J.G.	05-08-95
T.C.	05-31-95
J.G.	11-03-2010

PROPOSED

ILLINOIS DEPARTMENT OF TRANSPORTATION
TRAFFIC SYSTEMS CENTER
I-55 STEVENSON

1 MILE WEST OF CASS AVENUE
INSTALLATION

SCALE: VERT. 50:1
HORIZ. 50:1
DATE 6-13-94

DRAWN BY G.M.
CHECKED BY J.G.

RD=C:\P\061558\2010_RFSTEVE.DGN
RF=STEVE.DGN

VI=858

TRAFFIC SYSTEMS CENTER