


F.A. I-55	SECTION 2010-079-PS	COUNTY	TOTAL SHEETS 36	SHEET NO 53
STA.	TO STA.			
FED. ROAD DIST. NO.		ILLINOIS	FED. AID PROJECT	


* COOK/DUPAGE

MATCHLINE 888+00

MATCHLINE 902+00

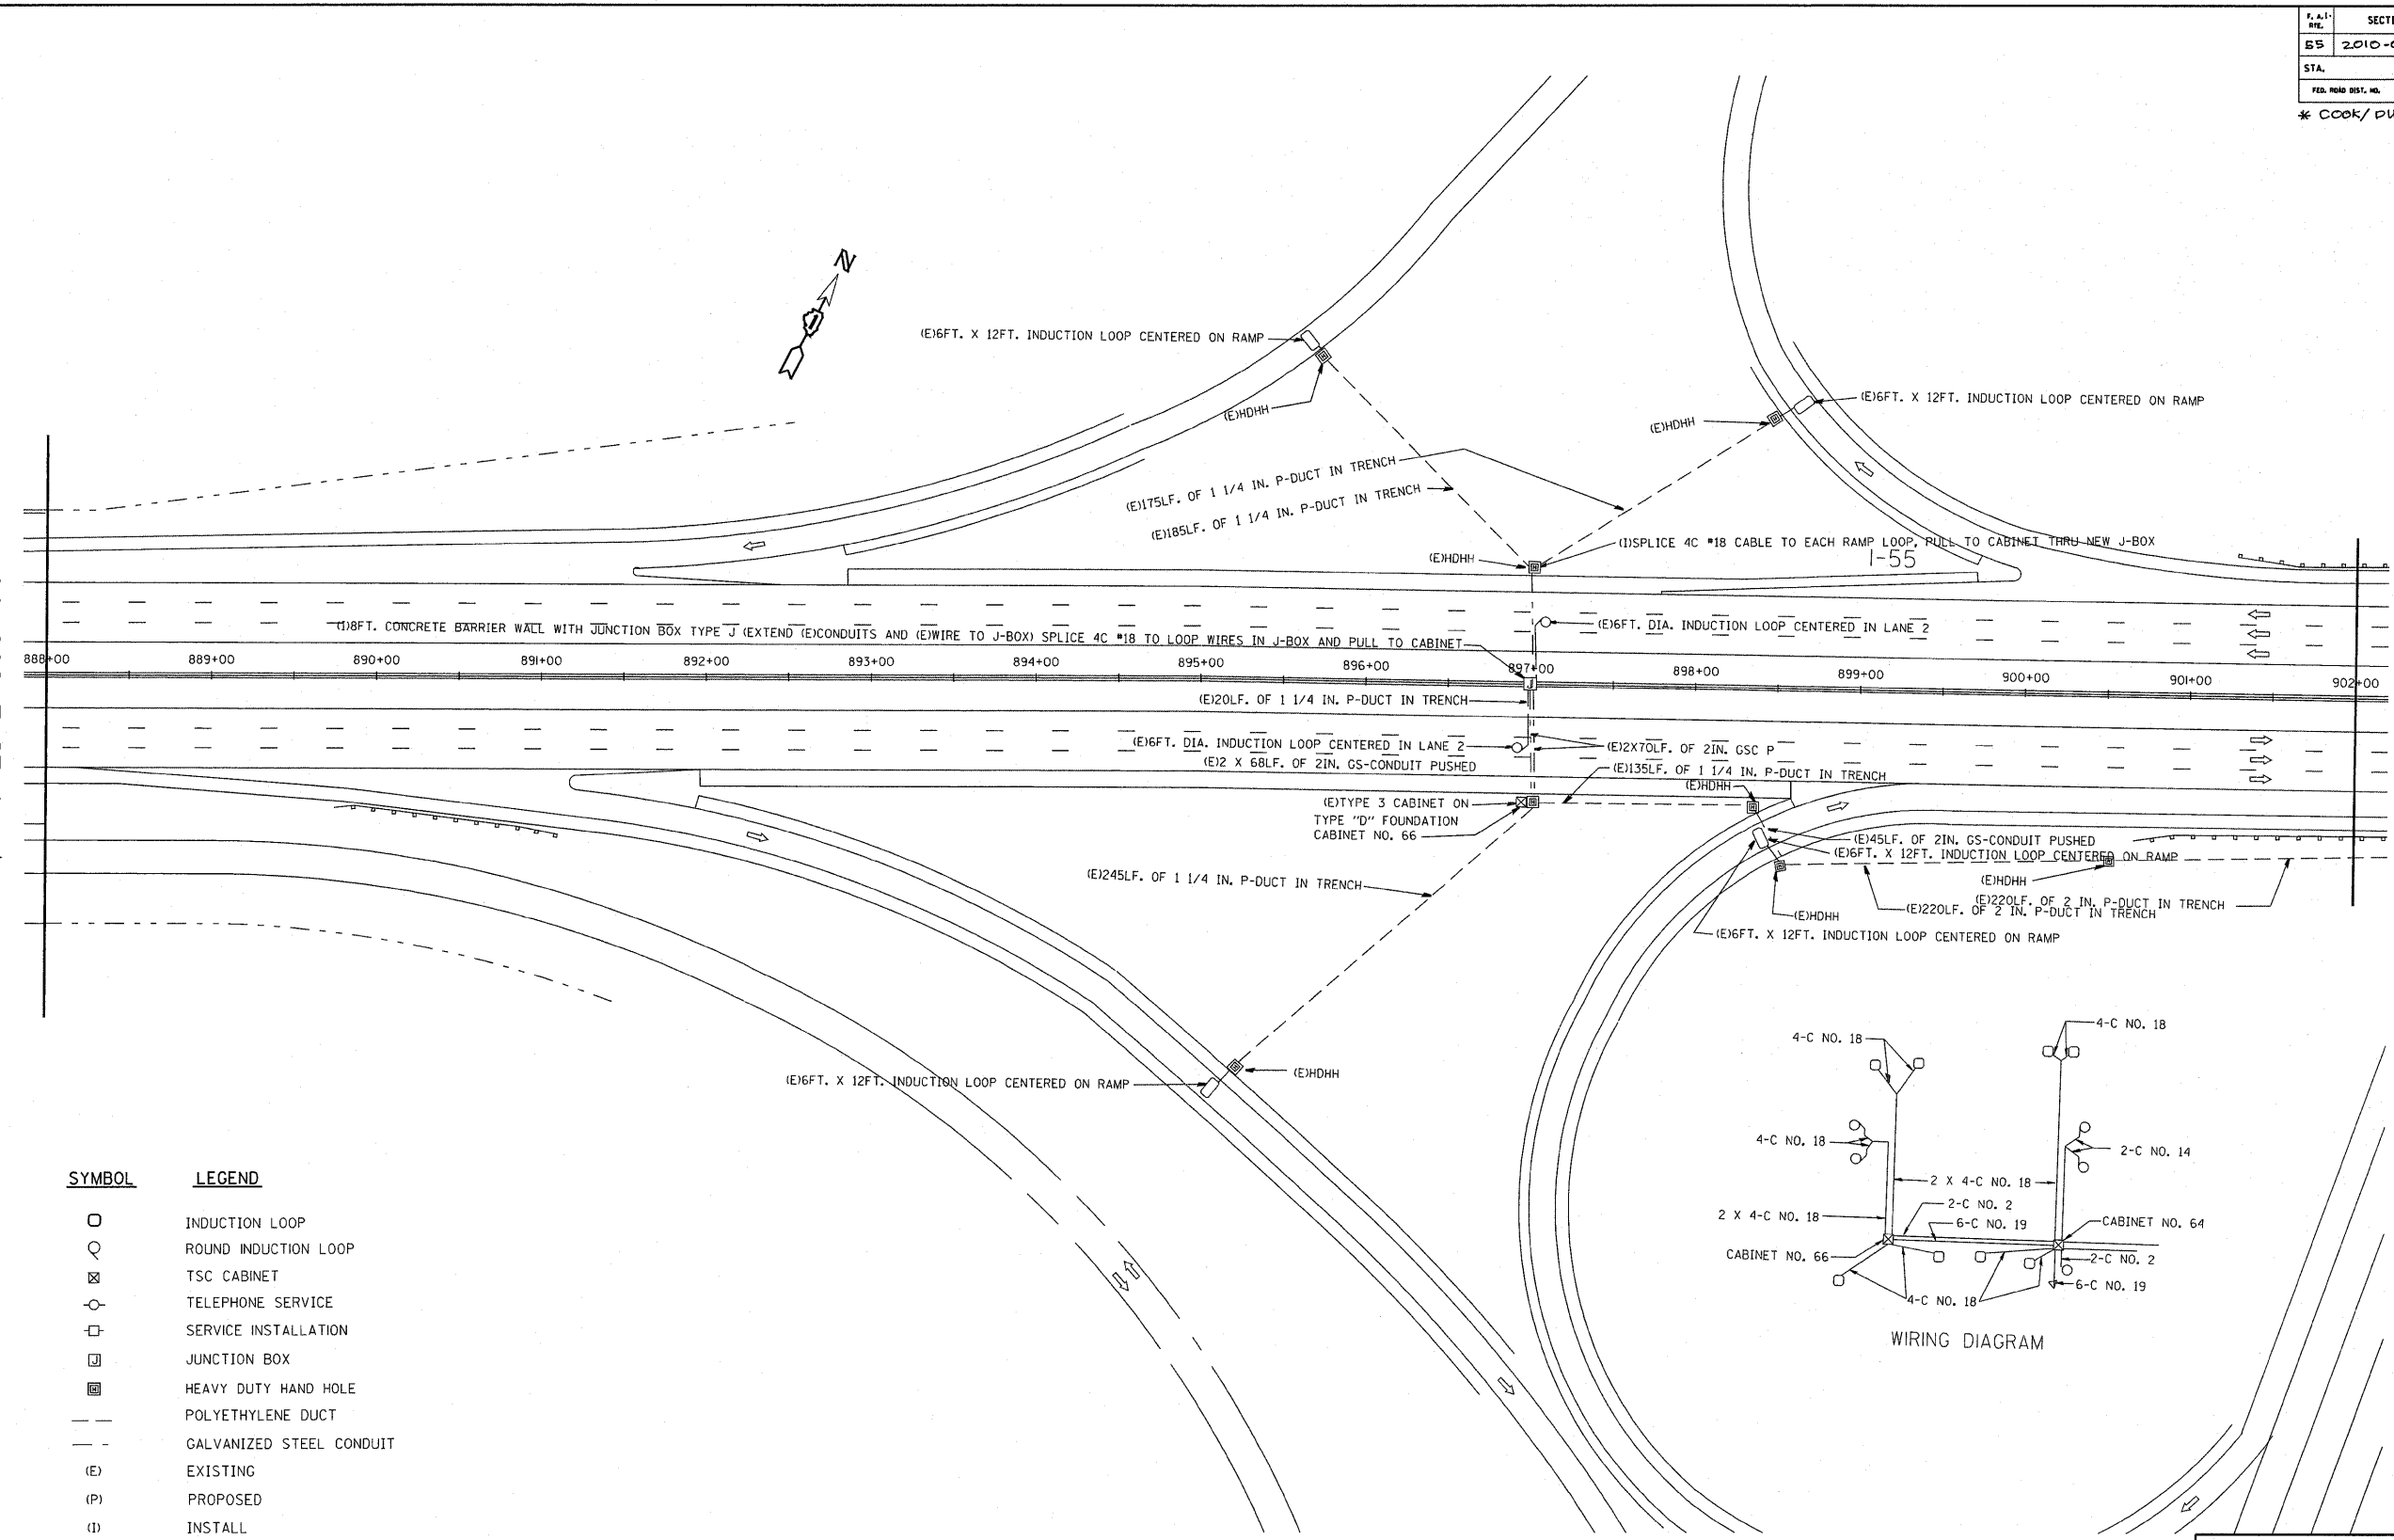

SYMBOL	LEGEND
○	INDUCTION LOOP
⊙	ROUND INDUCTION LOOP
⊞	TSC CABINET
⊕	TELEPHONE SERVICE
⊞	SERVICE INSTALLATION
⊞	JUNCTION BOX
⊞	HEAVY DUTY HAND HOLE
---	POLYETHYLENE DUCT
- - -	GALVANIZED STEEL CONDUIT
(E)	EXISTING
(P)	PROPOSED
(I)	INSTALL
(R)	REMOVE
P	PUSHED
T	TRENCHED

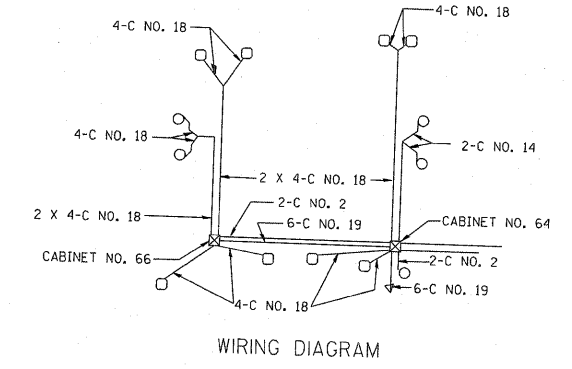

REVISIONS	
NAME	DATE
J.G.	12-94
J.G.	05-08-95
T.C.	05-31-95
J.G.	11-03-2010

ILLINOIS DEPARTMENT OF TRANSPORTATION
TRAFFIC SYSTEMS CENTER
1-55 STEVENSON

**WEST OF CASS AVENUE
INSTALLATION**

SCALE: VERT. 50'
HORIZ. 50'
DATE 6-14-94

DRAWN BY G.M.
CHECKED BY J.G.

RD-C, P, JOE/B5B/52010, RF/STEVE/LDGN, RF/STEVE/LDGN

VI-888

TRAFFIC SYSTEMS CENTER