

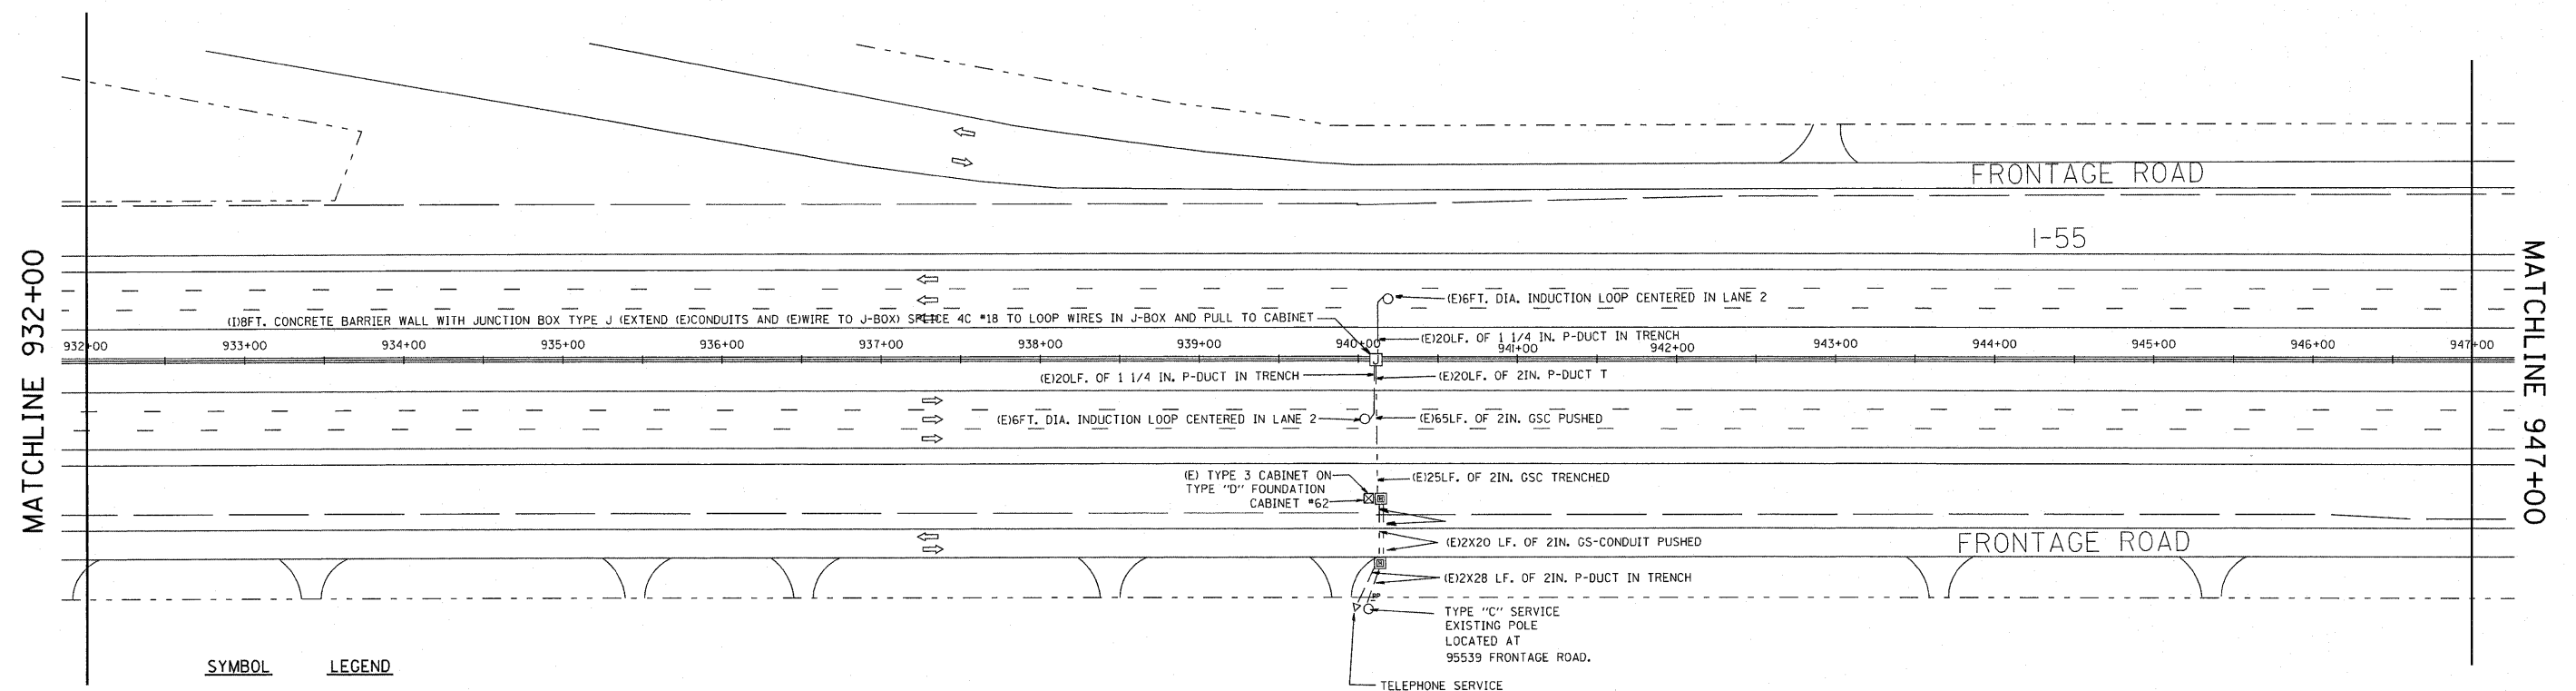


P. A. I. NO.	SECTION	COUNTY	TOTAL SHEETS	SHEET NO.
55	2010-070-RS	*	90	55
STA.	TO STA.			
FED. ROAD DIST. NO.	ILLINOIS	FED. AID PROJECT		
* COOK / DUPAGE				

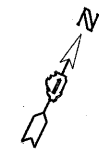

SYMBOL	LEGEND
○	INDUCTION LOOP
○	ROUND INDUCTION LOOP
⊠	TSC CABINET
○	TELEPHONE SERVICE
□	SERVICE INSTALLATION
⊠	JUNCTION BOX
⊠	HEAVY DUTY HAND HOLE
---	POLYETHYLENE DUCT
---	GALVANIZED STEEL CONDUIT
(E)	EXISTING
(P)	PROPOSED
(I)	INSTALL
(R)	REMOVE
P	PUSHED
T	TRENCHED

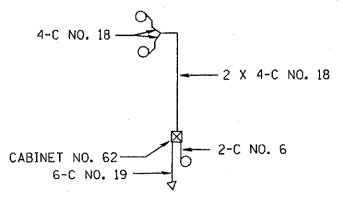

WIRING DIAGRAM

PROPOSED

ILLINOIS DEPARTMENT OF TRANSPORTATION
 TRAFFIC SYSTEMS CENTER
 I-55 STEVENSON
 1/2 MILE WEST OF
 CLARENDON HILLS ROAD
 INSTALLATION

REVISIONS	
NAME	DATE
J.G.	12-94
J.G.	05-08-95
T.C.	05-31-95
J.G.	11-03-2010

SCALE: VERT. 50:1
 HORIZ. 50:1
 DATE 6-14-94
 DRAWN BY G.M.
 CHECKED BY J.G.

TRAFFIC SYSTEMS CENTER

RD-C: P:\05158\BUS2010_RF\STEVE1.DGN
 RF=STEVE.DGN

VI-932