
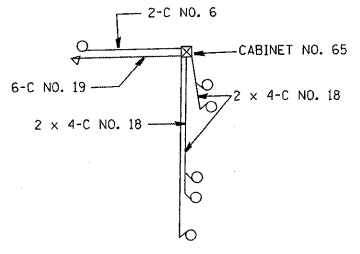


P. A. F. NO.	SECTION	COUNTY	TOTAL SHEETS	SHEET NO.
55	2010-079-R9*	*	96	56
STA.	TO STA.			
FED. ROAD DIST. NO.	MILEAGE	FED. AID PROJECT		

\* COCK / DUFACE

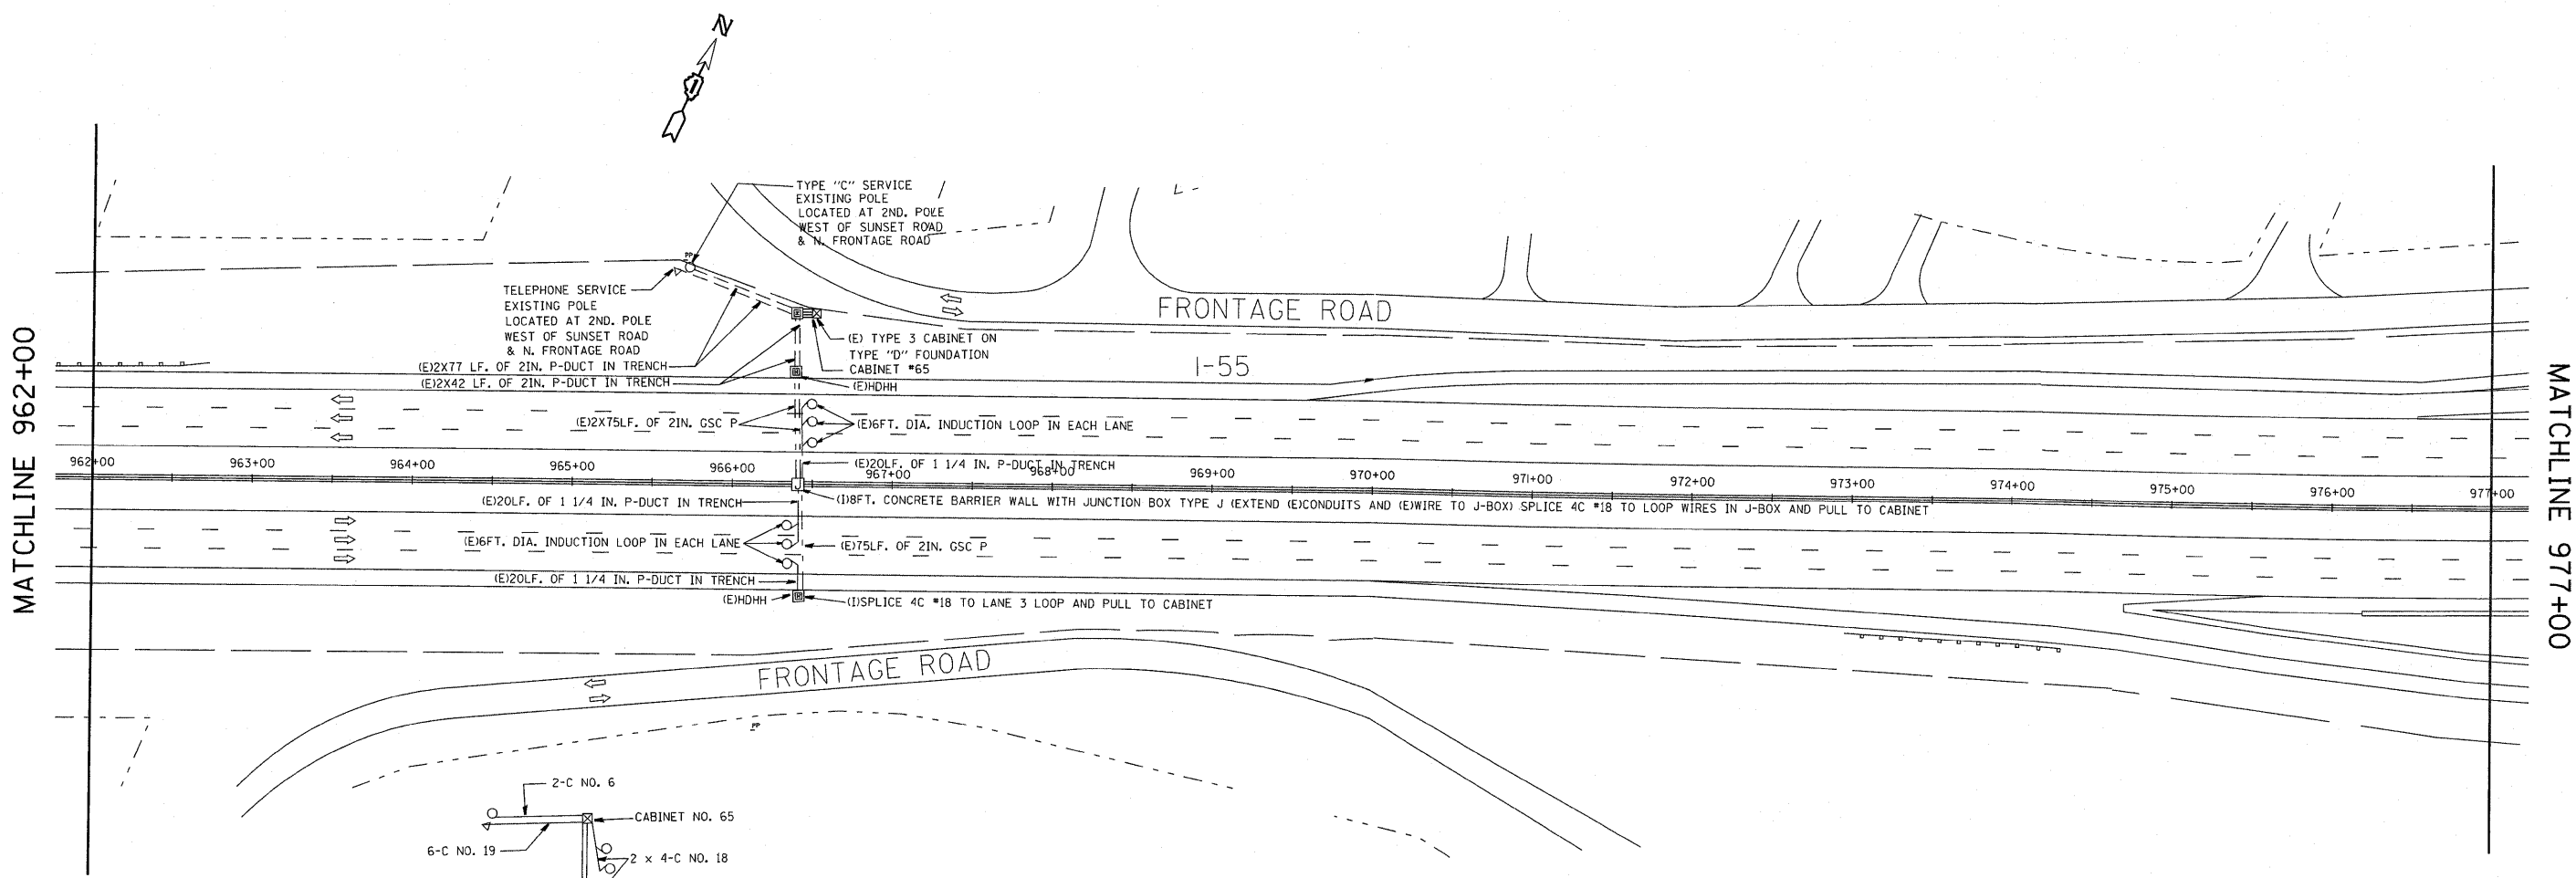

WIRING DIAGRAM

SYMBOL	LEGEND
□	INDUCTION LOOP
○	ROUND INDUCTION LOOP
⊗	TSC CABINET
○	TELEPHONE SERVICE
⊠	SERVICE INSTALLATION
⊞	JUNCTION BOX
⊞	HEAVY DUTY HAND HOLE
- - -	POLYETHYLENE DUCT
- - -	GALVANIZED STEEL CONDUIT
(E)	EXISTING
(P)	PROPOSED
(I)	INSTALL
(R)	REMOVE
P	PUSHED
T	TRENCHED

REVISIONS	
NAME	DATE
J.G.	12-94
J.G.	05-08-95
T.C.	05-31-95
J.G.	11-03-2010

PROPOSED

ILLINOIS DEPARTMENT OF TRANSPORTATION  
TRAFFIC SYSTEMS CENTER  
I-55 STEVENSON

**CLARENDON HILLS ROAD  
INSTALLATION**

SCALE: VERT. 50:1  
DATE 6-14-94

DRAWN BY G.M.  
CHECKED BY J.G.

RD-C, P. JOEISEBUS2010 RFSTEVELDGN  
RF-STEVELDGN

VI=962

TRAFFIC SYSTEMS CENTER