


P. A. I. NO.	SECTION	COUNTY	TOTAL SHEETS	SHEET NO.
B5	2010-079-R5	*	96	57
STA.	TO STA.			
FED. ROAD DIST. NO.	ILLINOIS	FED. AID PROJECT		

* COOK / DUPAGE

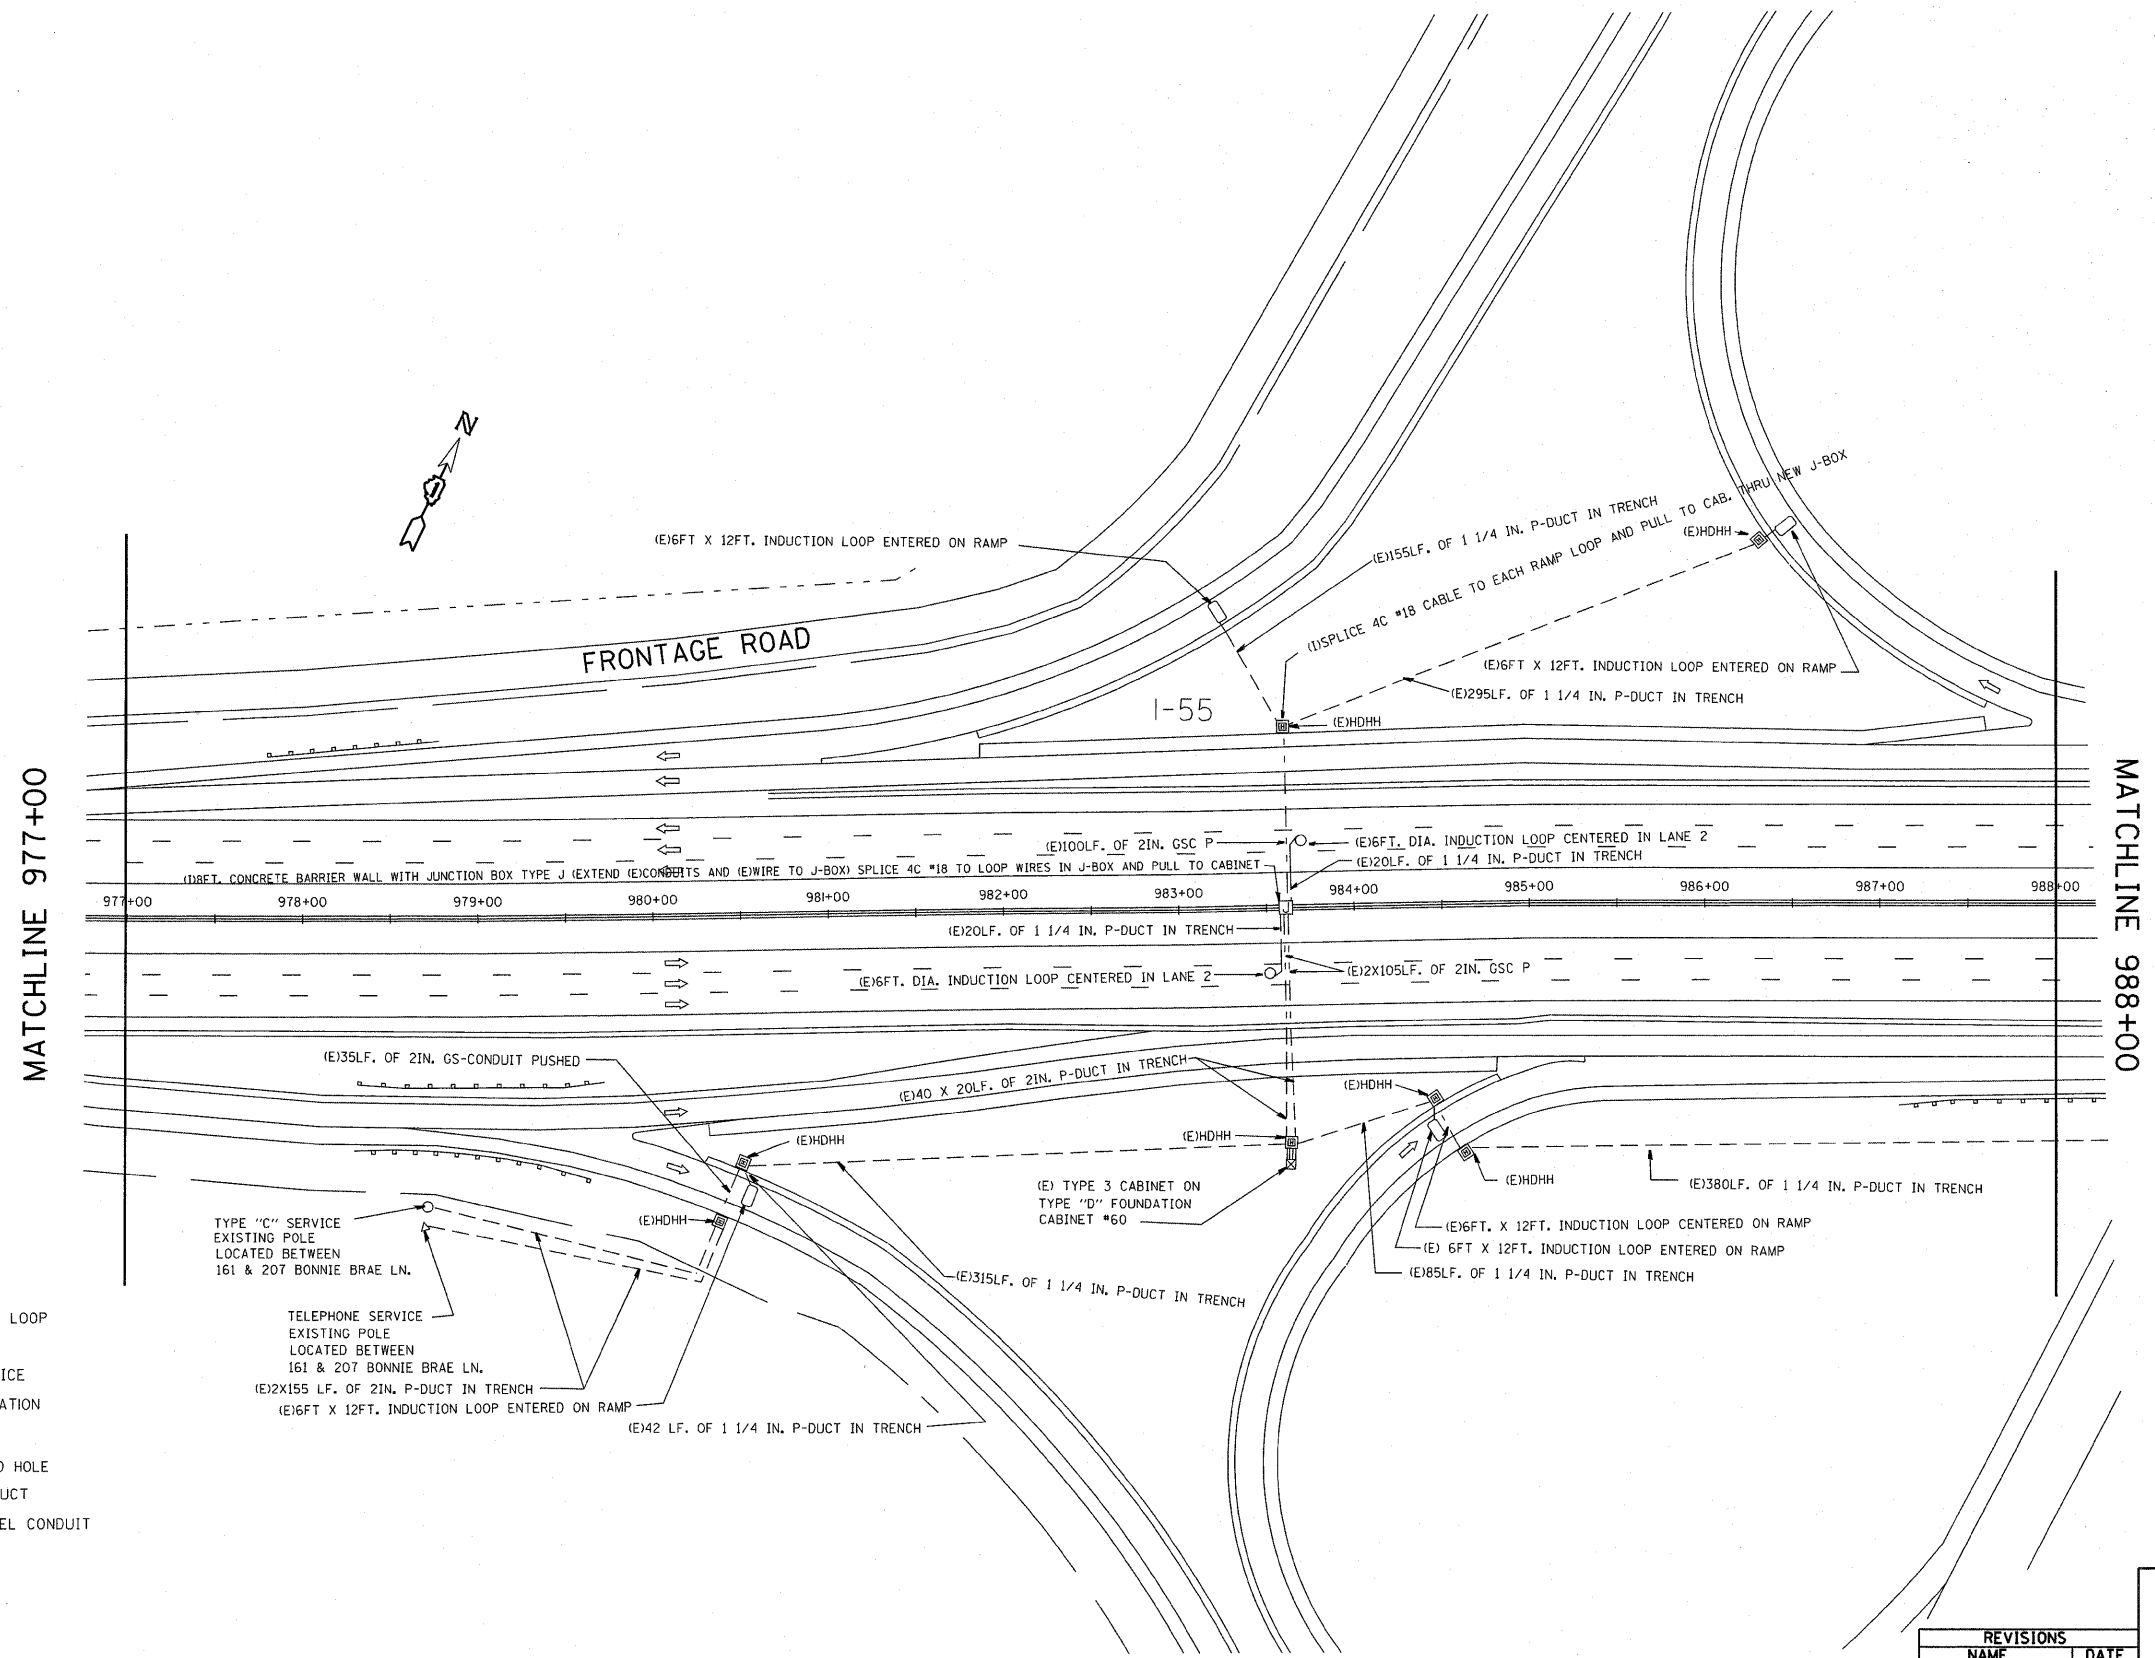

SYMBOL	LEGEND
○	INDUCTION LOOP
○	ROUND INDUCTION LOOP
⊠	TSC CABINET
○	TELEPHONE SERVICE
⊠	SERVICE INSTALLATION
⊠	JUNCTION BOX
⊠	HEAVY DUTY HAND HOLE
---	POLYETHYLENE DUCT
---	GALVANIZED STEEL CONDUIT
(E)	EXISTING
(P)	PROPOSED
(I)	INSTALL
(R)	REMOVE
P	PUSHED
T	TRENCHED

TYPE "C" SERVICE EXISTING POLE LOCATED BETWEEN 161 & 207 BONNIE BRAE LN.

TELEPHONE SERVICE EXISTING POLE LOCATED BETWEEN 161 & 207 BONNIE BRAE LN.

REVISIONS	
NAME	DATE
J.C.	12-94
J.C.	05-08-95
T.C.	05-31-95
J.C.	11-03-2010

PROPOSED

ILLINOIS DEPARTMENT OF TRANSPORTATION
TRAFFIC SYSTEMS CENTER
I-55 STEVENSON

ILLINOIS ROUTE 83 (WEST)
INSTALLATION

SCALE: VERT. 50:1
HORIZ. 50:1
DATE 6-14-94

DRAWN BY G.M.
CHECKED BY J.C.

RD-C1_PJ0E155BUS2010_RFSTEVELDON
RF-STEVELDON

VI-977

TRAFFIC SYSTEMS CENTER