
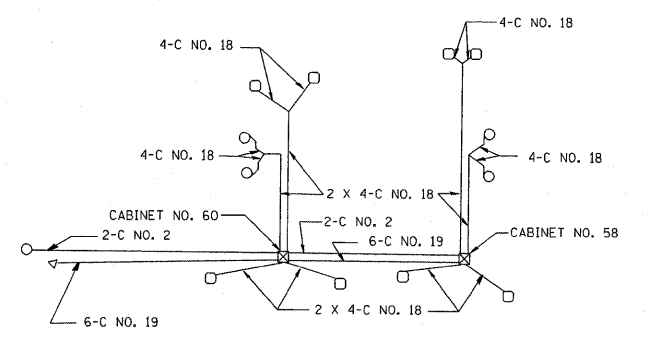


F.A.I. SHE.	SECTION	COUNTY	TOTAL SHEETS	SHEET NO.
55	2010-070-K9	*	06	58
STA.	TO STA.			
FED. ROAD DIST. NO.	ILLINOIS	FED. AID PROJECT		

* COOK / DUPAGE

SYMBOL	LEGEND
○	INDUCTION LOOP
○	ROUND INDUCTION LOOP
⊠	TSC CABINET
○	TELEPHONE SERVICE
⊠	SERVICE INSTALLATION
⊠	JUNCTION BOX
⊠	HEAVY DUTY HAND HOLE
---	POLYETHYLENE DUCT
---	GALVANIZED STEEL CONDUIT
(E)	EXISTING
(P)	PROPOSED
(I)	INSTALL
(R)	REMOVE
P	PUSHED
T	TRENCHED

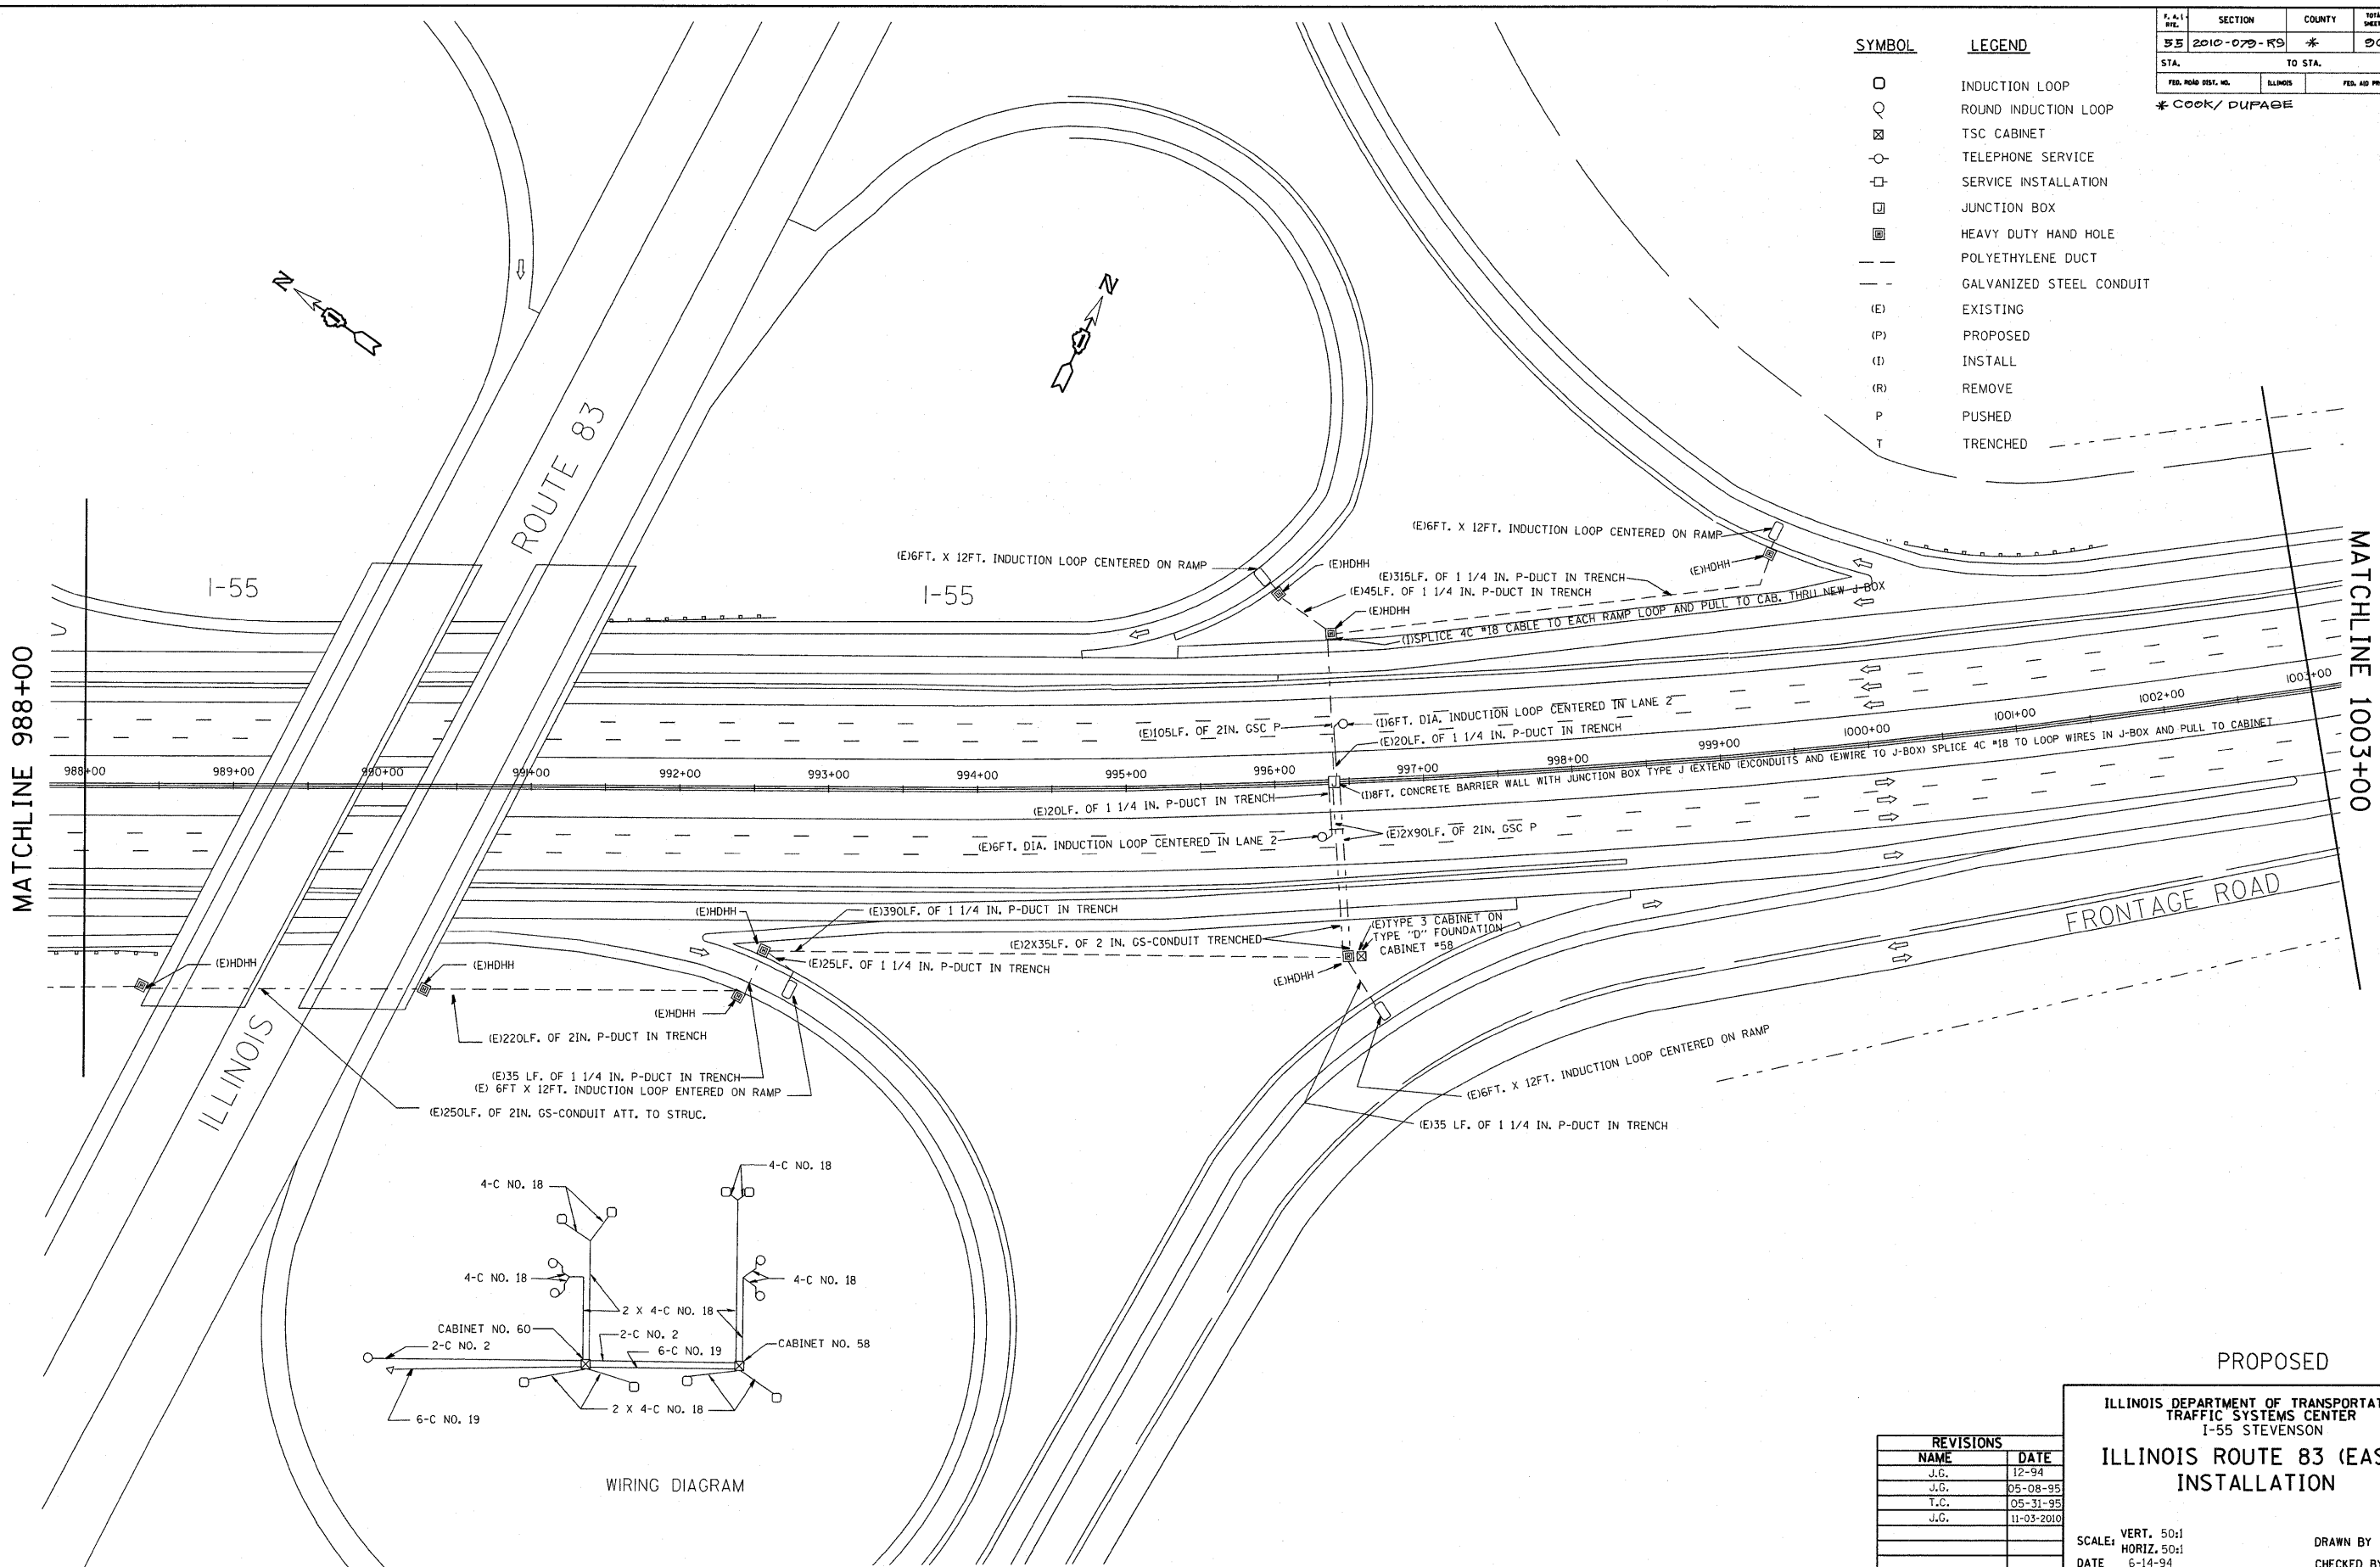

REVISIONS	
NAME	DATE
J.G.	12-94
J.G.	05-08-95
T.C.	05-31-95
J.G.	11-03-2010

PROPOSED

ILLINOIS DEPARTMENT OF TRANSPORTATION
TRAFFIC SYSTEMS CENTER
I-55 STEVENSON

**ILLINOIS ROUTE 83 (EAST)
INSTALLATION**

SCALE: VERT. 50:1
HORIZ. 50:1

DATE 6-14-94

DRAWN BY G.M.
CHECKED BY J.C.

RD-C, P. JOEIBUS2010, RFSTEVELDGN
RF-STEVELDGN

VI-988

TRAFFIC SYSTEMS CENTER