



F.A.P. NO.	SECTION	COUNTY	TOTAL SHEETS	SHEET NO.
55	2010-079-K9	*	96	60
STA.		TO STA.		
FED. ROAD DIST. NO.		ILLINOIS	FED. AID PROJECT	
* COOK/DUPAGE				

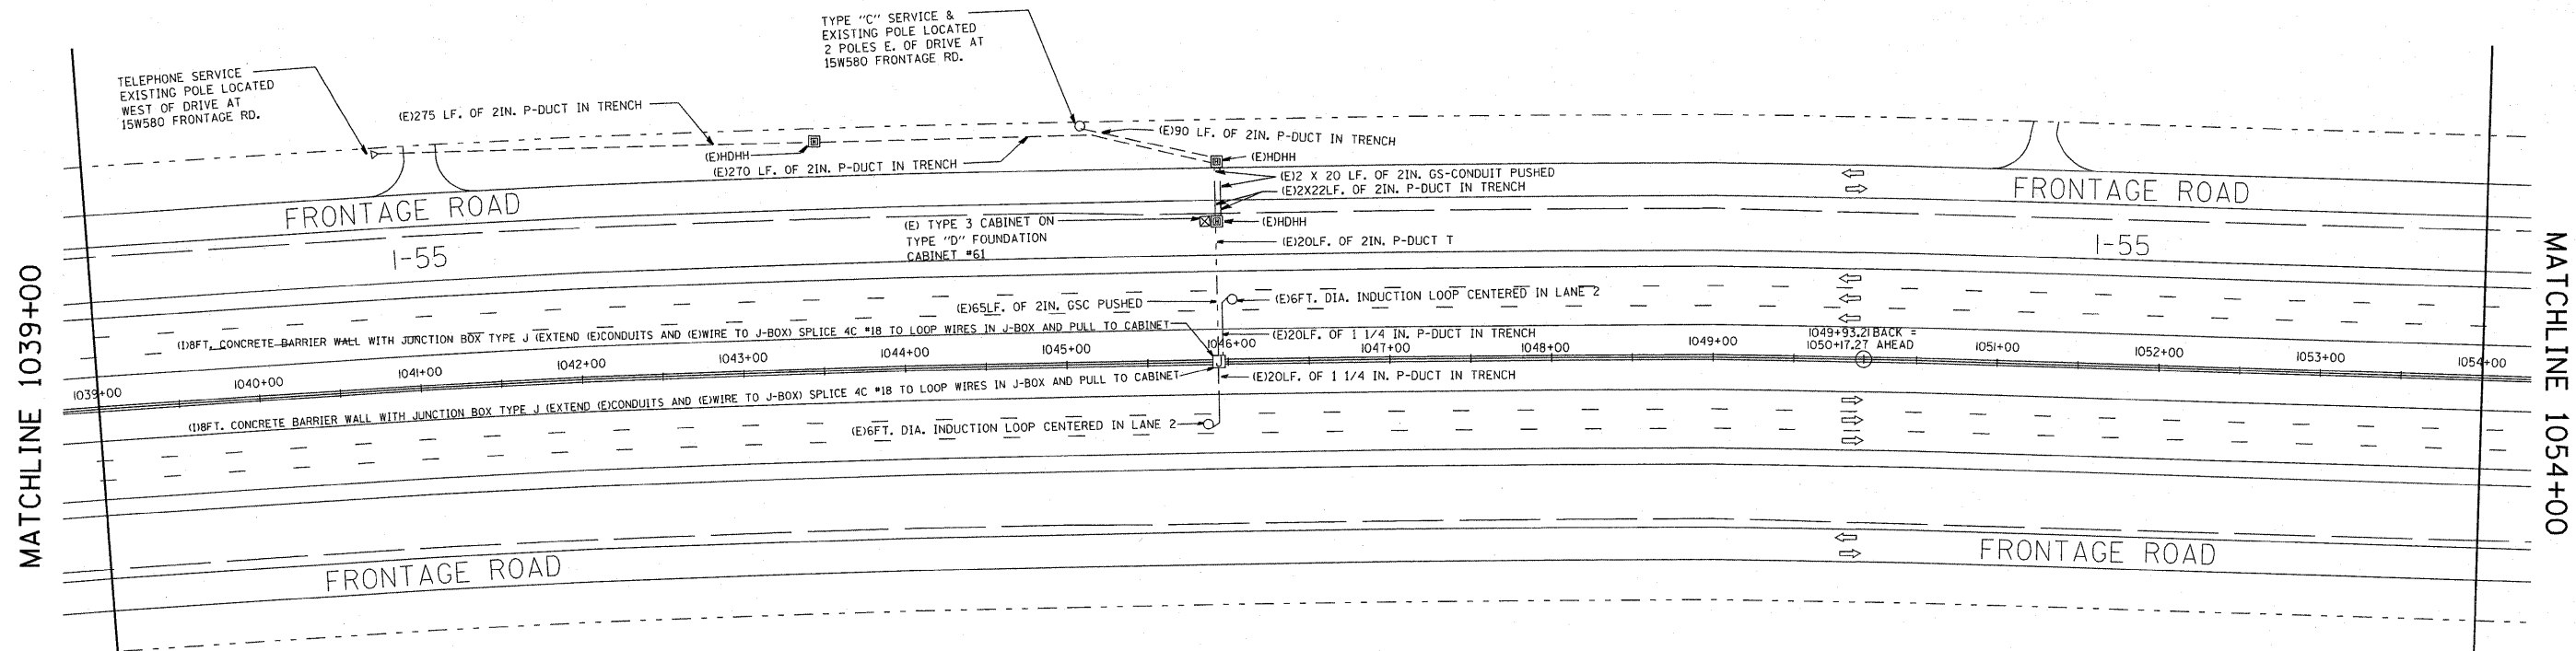

SYMBOL	LEGEND
○	INDUCTION LOOP
○	ROUND INDUCTION LOOP
⊗	TSC CABINET
○	TELEPHONE SERVICE
□	SERVICE INSTALLATION
□	JUNCTION BOX
■	HEAVY DUTY HAND HOLE
---	POLYETHYLENE DUCT
- - -	GALVANIZED STEEL CONDUIT
(E)	EXISTING
(P)	PROPOSED
(I)	INSTALL
(R)	REMOVE
P	PUSHED
T	TRENCHED

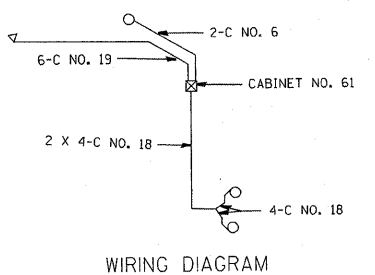

PROPOSED

ILLINOIS DEPARTMENT OF TRANSPORTATION
TRAFFIC SYSTEMS CENTER
I-55 STEVENSON
1 MILE WEST OF
COUNTY LINE ROAD
INSTALLATION

REVISIONS	
NAME	DATE
J.G.	12-94
J.G.	05-08-95
T.C.	05-31-95
J.G.	11-03-2010

SCALE: VERT. 50:1
HORIZ. 50:1
DATE 6-15-94
DRAWN BY G.M.
CHECKED BY J.G.

RD-C; P:JOE156BUS2010 RFSTEVELDGN
RF=STEVELDGN