


F.A.P. NO.	SECTION	COUNTY	TOTAL SHEETS	SHEET NO.
55	2010-079-R5	*	96	61
STA.	TO STA.			
FED. ROAD DIST. NO.	ILLINOIS	FED. AID PROJECT		

* COOK / DUPAGE

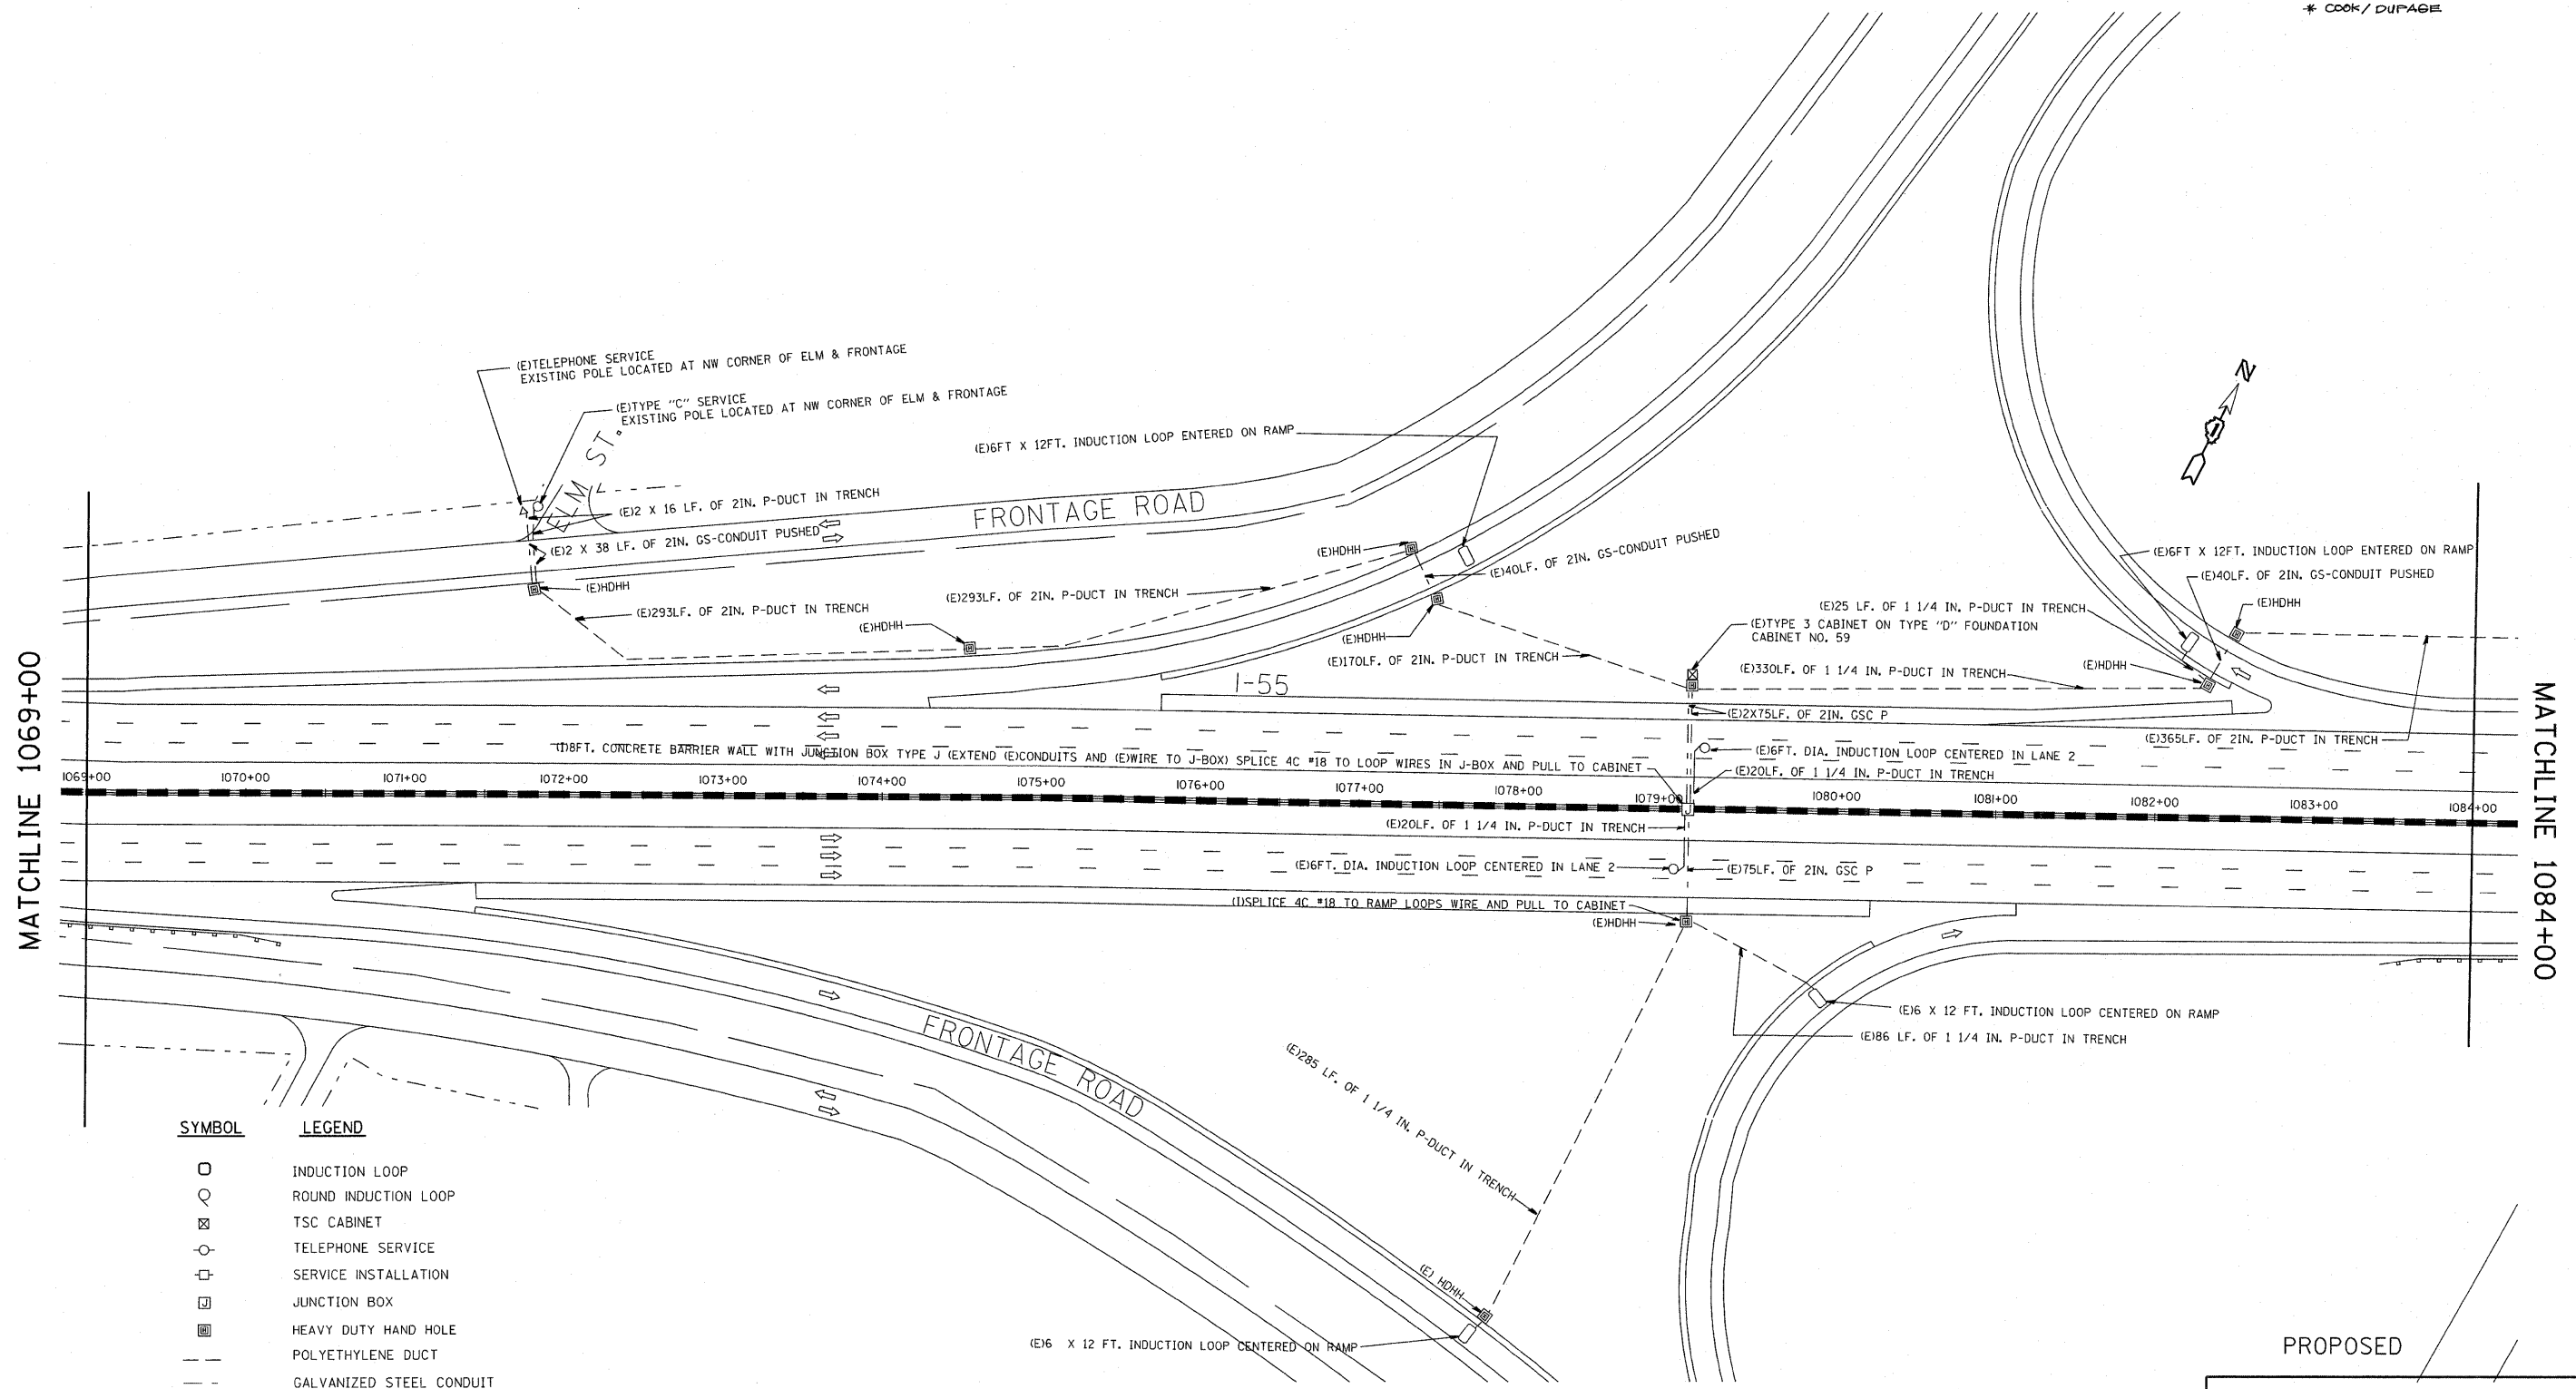

MATCHLINE 1069+00

MATCHLINE 1084+00

SYMBOL	LEGEND
□	INDUCTION LOOP
○	ROUND INDUCTION LOOP
⊠	TSC CABINET
⊙	TELEPHONE SERVICE
⊞	SERVICE INSTALLATION
⊞	JUNCTION BOX
⊞	HEAVY DUTY HAND HOLE
---	POLYETHYLENE DUCT
---	GALVANIZED STEEL CONDUIT
(E)	EXISTING
(P)	PROPOSED
(I)	INSTALL
(R)	REMOVE
P	PUSHED
T	TRENCHED

REVISIONS	
NAME	DATE
J.G.	12-94
J.G.	05-08-95
T.C.	05-31-95
J.G.	11-03-2010

PROPOSED

ILLINOIS DEPARTMENT OF TRANSPORTATION
TRAFFIC SYSTEMS CENTER
I-55 STEVENSON

COUNTY LINE ROAD (WEST)
INSTALLATION

SCALE: VERT. 50:1
HORIZ. 50:1
DATE 6-15-94

DRAWN BY G.M.
CHECKED BY J.G.

RD-C, P. JOE/EBUS2010 RF-STEVE/DGN
RF-STEVE/DGN

VI=1069

TRAFFIC SYSTEMS CENTER