
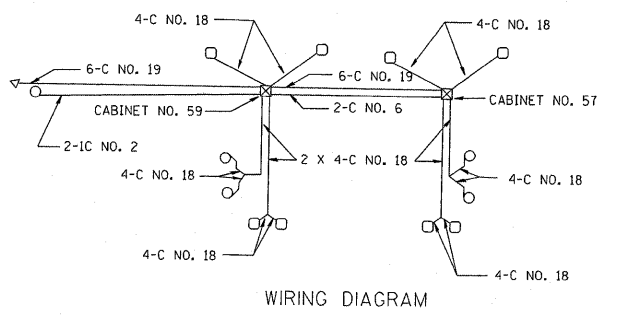


P.A.I. NO.	SECTION	COUNTY	TOTAL SHEETS	SHEET NO.
55	2010-079-R5	★	96	62
STA.		TO STA.		
FED. ROAD DIST. NO.		BLMHS	FED. AID PROJECT	
★ COOK / DUPAGE				

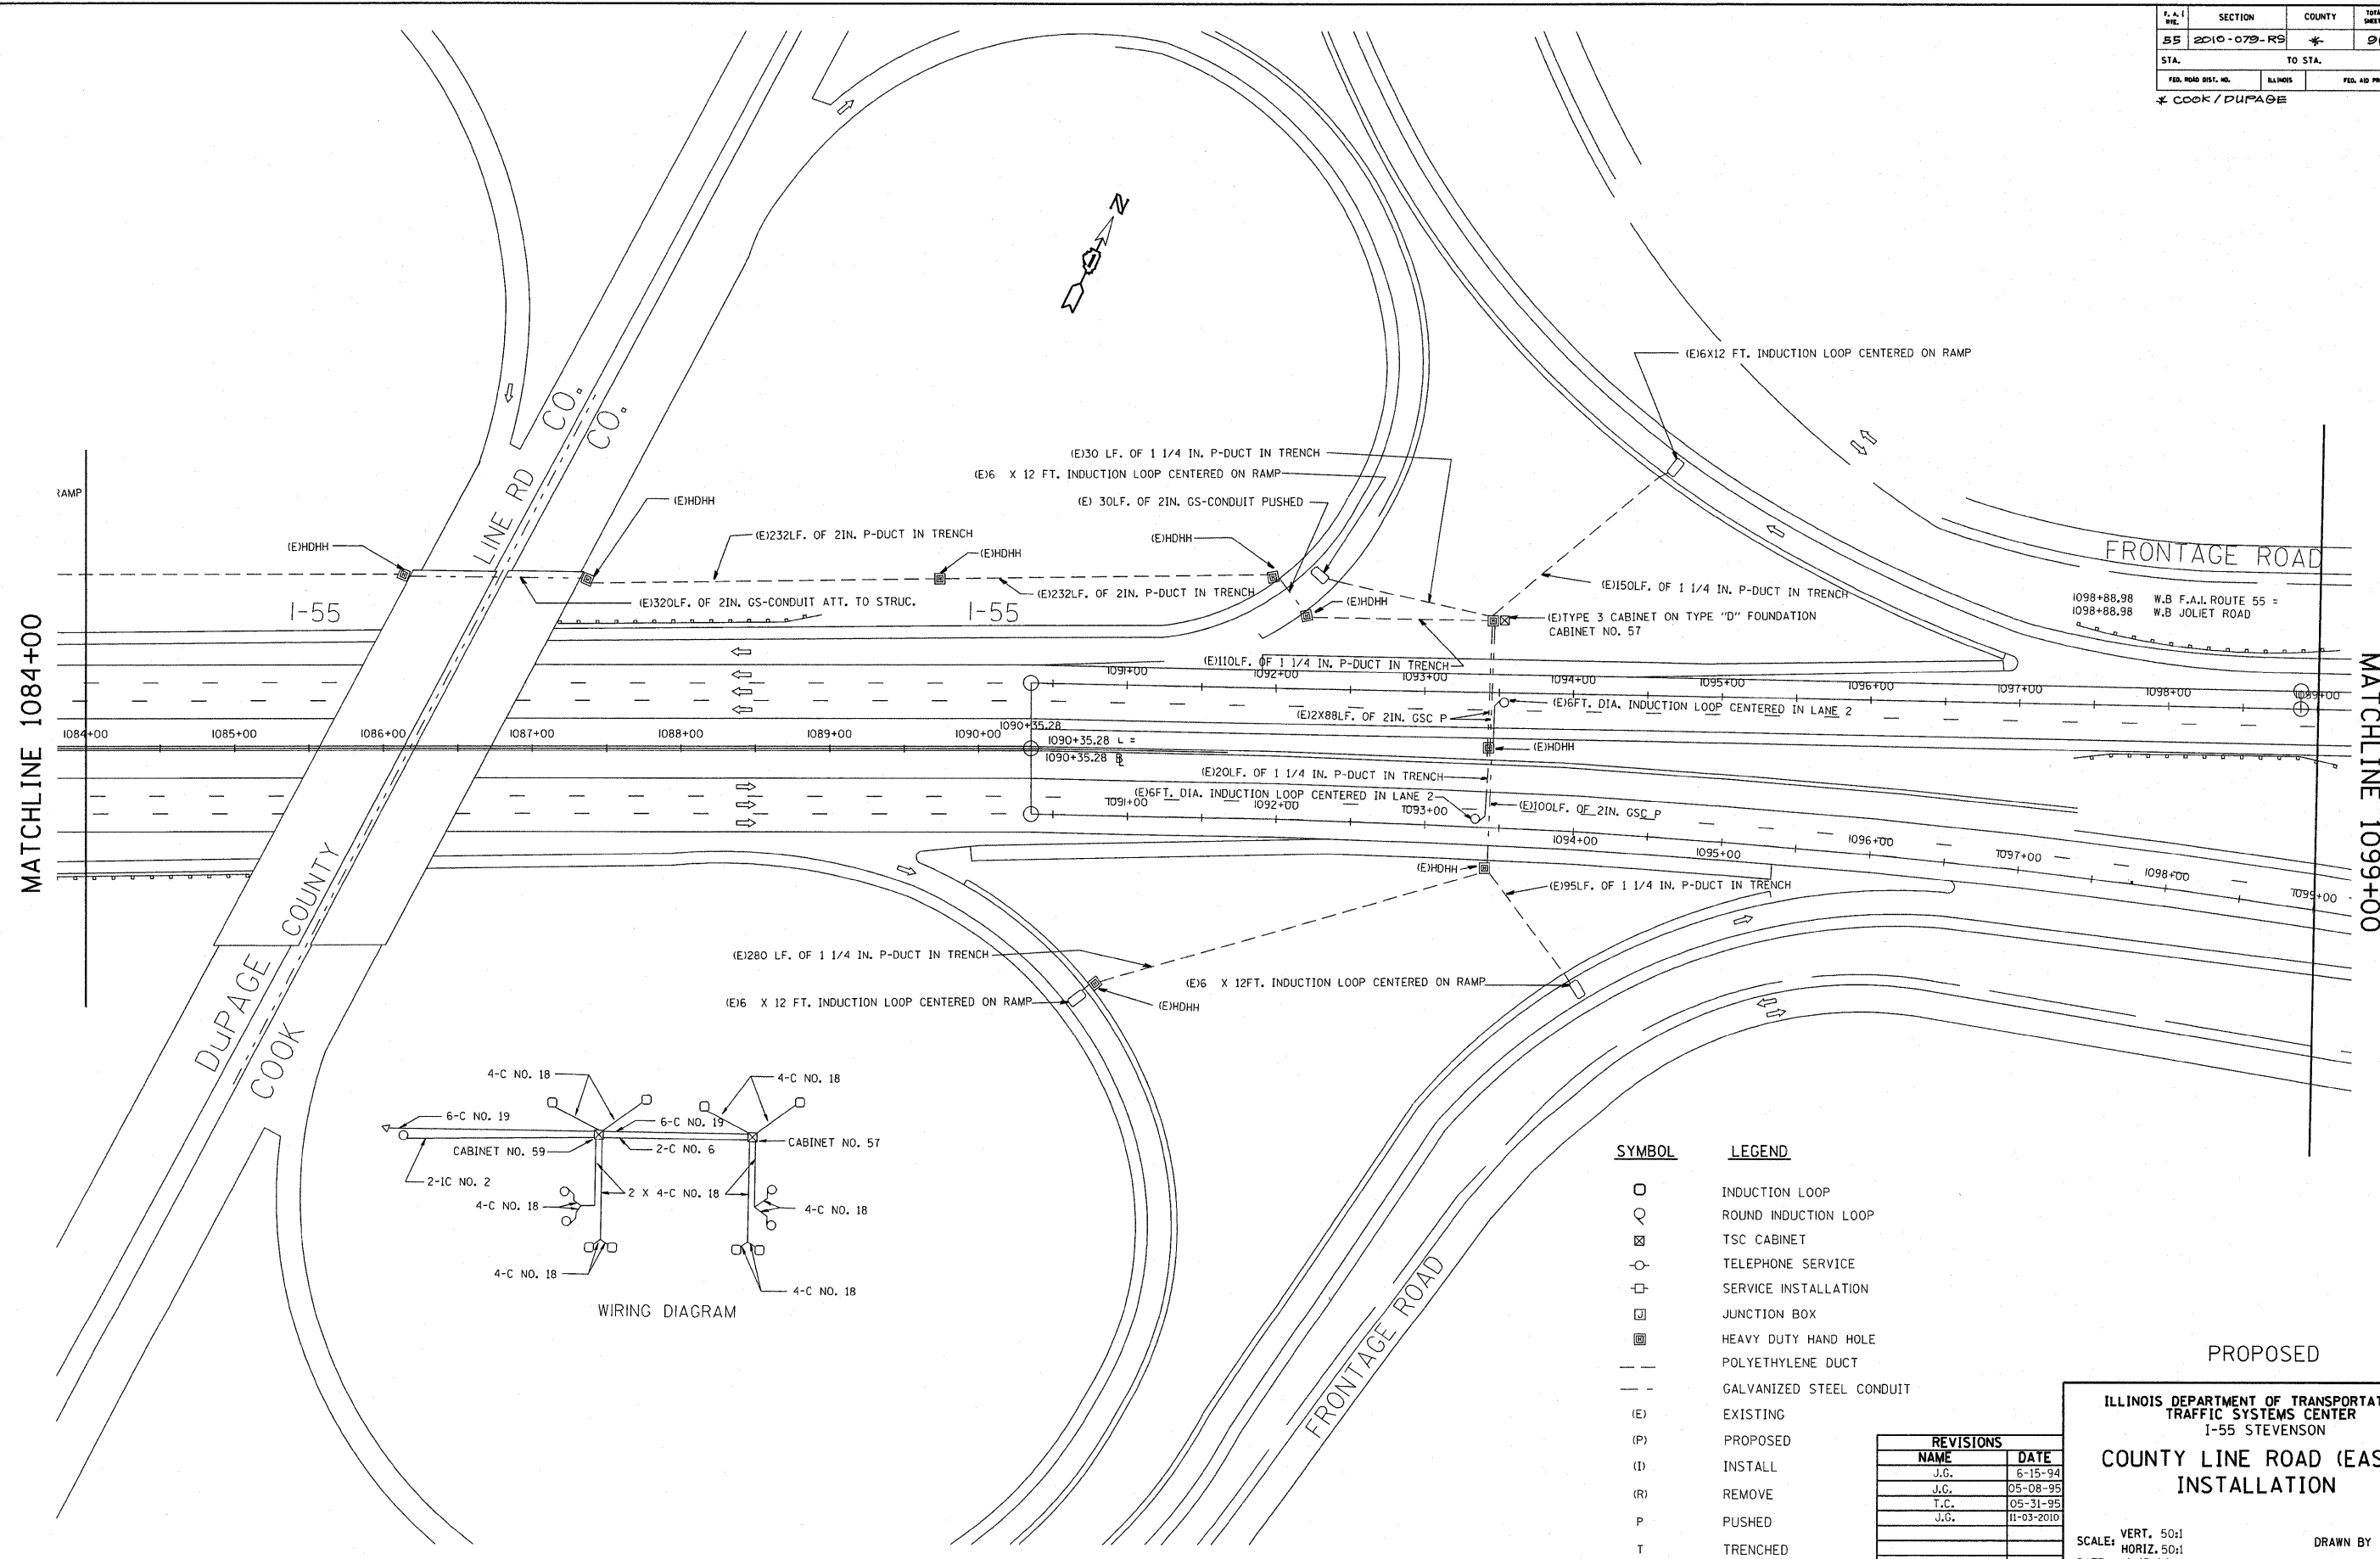

SYMBOL	LEGEND
○	INDUCTION LOOP
⊙	ROUND INDUCTION LOOP
⊠	TSC CABINET
⊕	TELEPHONE SERVICE
⊞	SERVICE INSTALLATION
⊟	JUNCTION BOX
⊠	HEAVY DUTY HAND HOLE
---	POLYETHYLENE DUCT
---	GALVANIZED STEEL CONDUIT
(E)	EXISTING
(P)	PROPOSED
(I)	INSTALL
(R)	REMOVE
P	PUSHED
T	TRENCHED

REVISIONS	
NAME	DATE
J.G.	6-15-94
J.C.	05-08-95
T.C.	05-31-95
J.G.	11-03-2010

PROPOSED

ILLINOIS DEPARTMENT OF TRANSPORTATION  
TRAFFIC SYSTEMS CENTER  
I-55 STEVENSON

**COUNTY LINE ROAD (EAST)  
INSTALLATION**

SCALE: VERT. 50:1  
HORIZ. 50:1  
DATE 6-15-94

DRAWN BY G.M.  
CHECKED BY J.C.

RD-C: P:\JOE\BUS2010\_RF\STEVE.DGN  
RF=STEVE.DGN

V1= 1084

TRAFFIC SYSTEMS CENTER