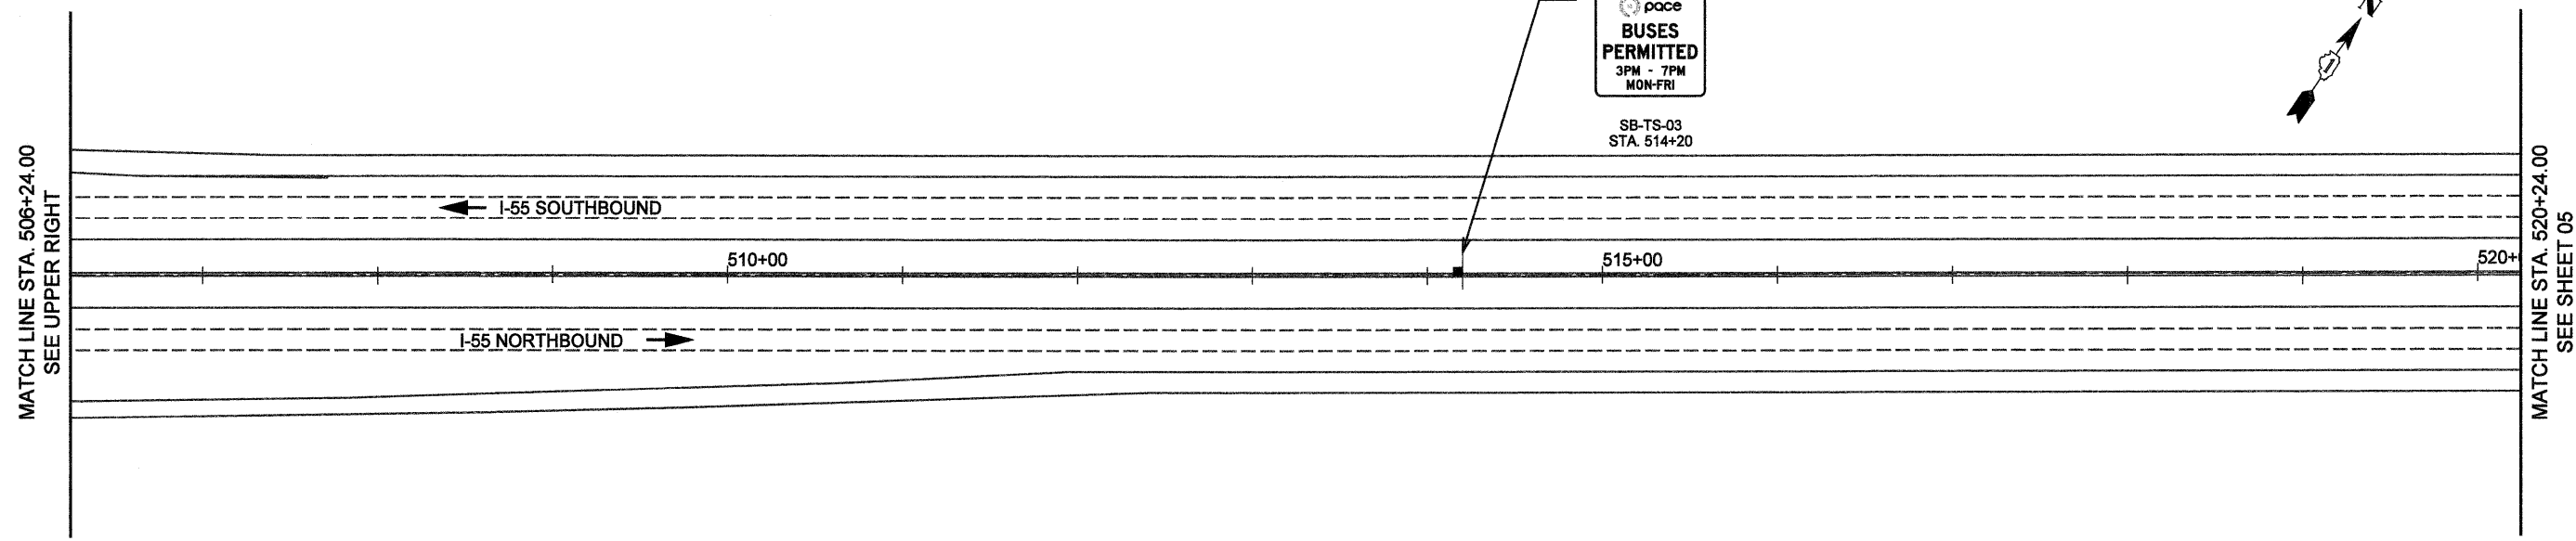
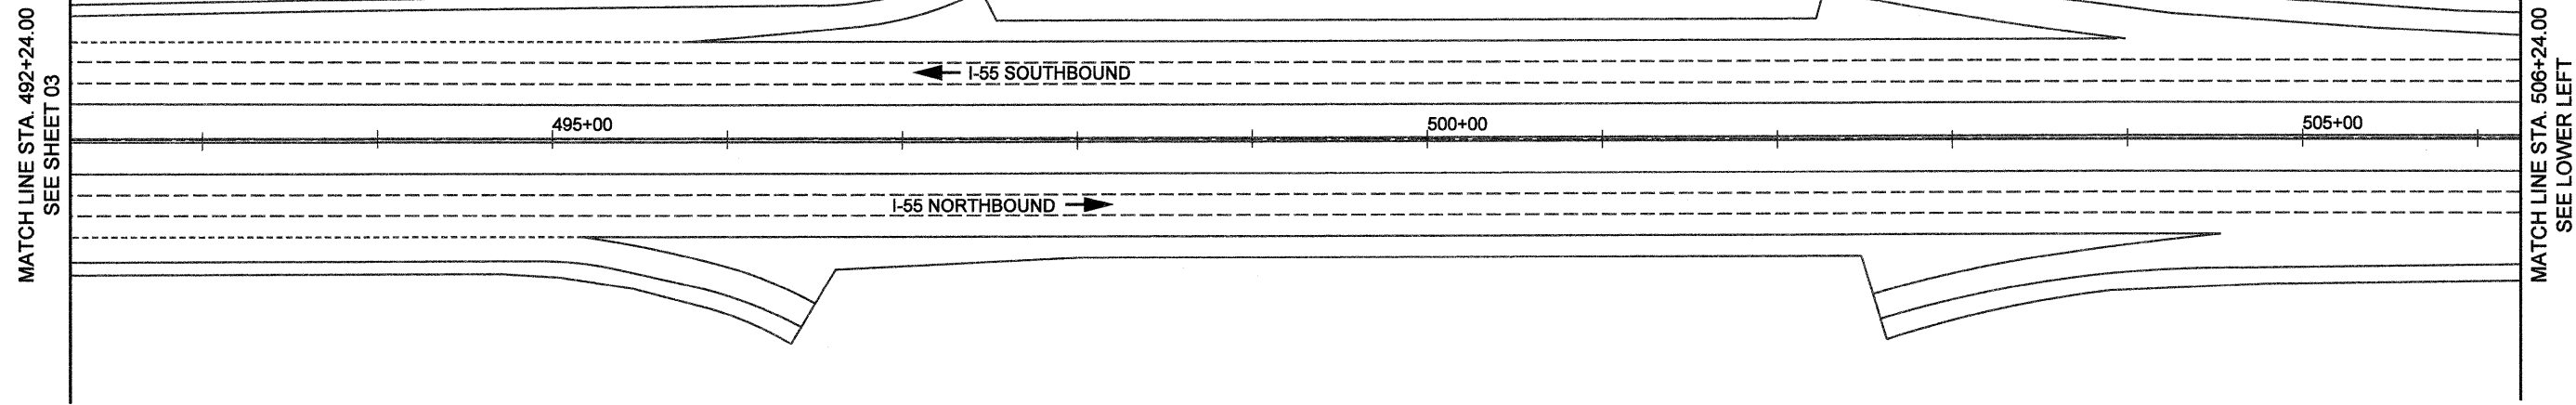
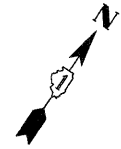

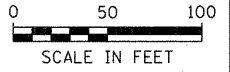
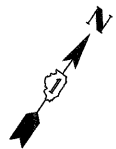


LEMONT RD  
MP 270.90



**SHOULDER**  
  
**BUSES PERMITTED**  
 3PM - 7PM  
 MON-FRI

SB-TS-03  
 STA. 514+20



1-13-11		DESIGNED - SEW		REVISED -		<b>STATE OF ILLINOIS</b> <b>DEPARTMENT OF TRANSPORTATION</b>		<b>SIGNING PLAN</b> <b>I-55 BUS ON SHOULDER PROJECT</b>				F.A.I. RTE.	SECTION	COUNTY	TOTAL SHEETS	SHEET NO.
FILE NAME =	USER NAME = #USER#	DRAWN - SEW	REVISED -	55	2010-079-RS							DUPAGE	96	69		
#FILEL#	PLT SCALE = #SCALE#	CHECKED - ST	REVISED -	CONTRACT NO. 60L67				ILLINOIS FED. AID PROJECT								
	PLT DATE = #DATE#	DATE - 12/2010	REVISED -	SCALE: 1" = 50' SHEET NO. 04 OF 14 SHEETS STA. 492+24.00 TO STA. 520+24.00												