
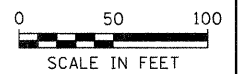


SHOULDER

BUSES PERMITTED
 5AM - 9AM
 MON-FRI
 NB-TS-06
 STA. 691+00

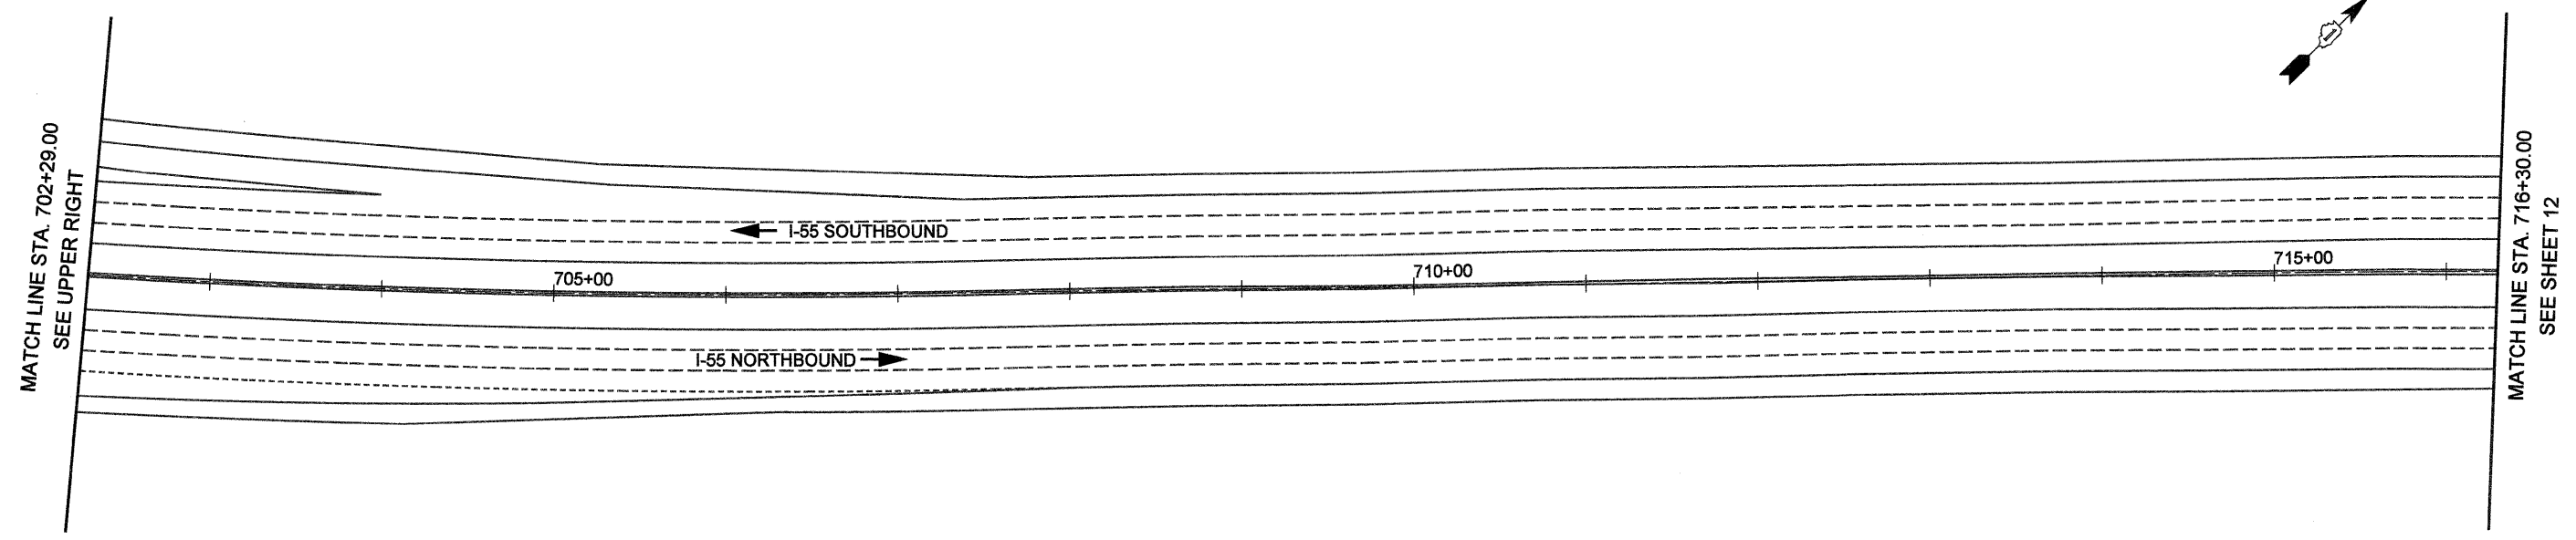

1-13-11

FILE NAME = #FILEL#	USER NAME = #USER#	DESIGNED - SEW	REVISED -
		DRAWN - SEW	REVISED -
		CHECKED - ST	REVISED -
		DATE - 12/2010	REVISED -

STATE OF ILLINOIS
DEPARTMENT OF TRANSPORTATION

SIGNING PLAN		
I-55 BUS ON SHOULDER PROJECT		
SCALE: 1" = 50'	SHEET NO. 11 OF 14 SHEETS	STA. 668+25.00 TO STA. 716+30.00

F.A.I. RTE. 55	SECTION 2010-079-RS	COUNTY DUPAGE	TOTAL SHEETS 96	SHEET NO. 76
CONTRACT NO. 60L67				ILLINOIS FED. AID PROJECT