


NOTE:

HOT-MIX ASPHALT SURFACE REMOVAL - BUTT JOINT
 FOR CLARITY, CENTERLINE RUMBLE STRIPE IS NOT SHOWN
 AND REFER TO RUMBLE STRIPE DETAIL, SHEET 16

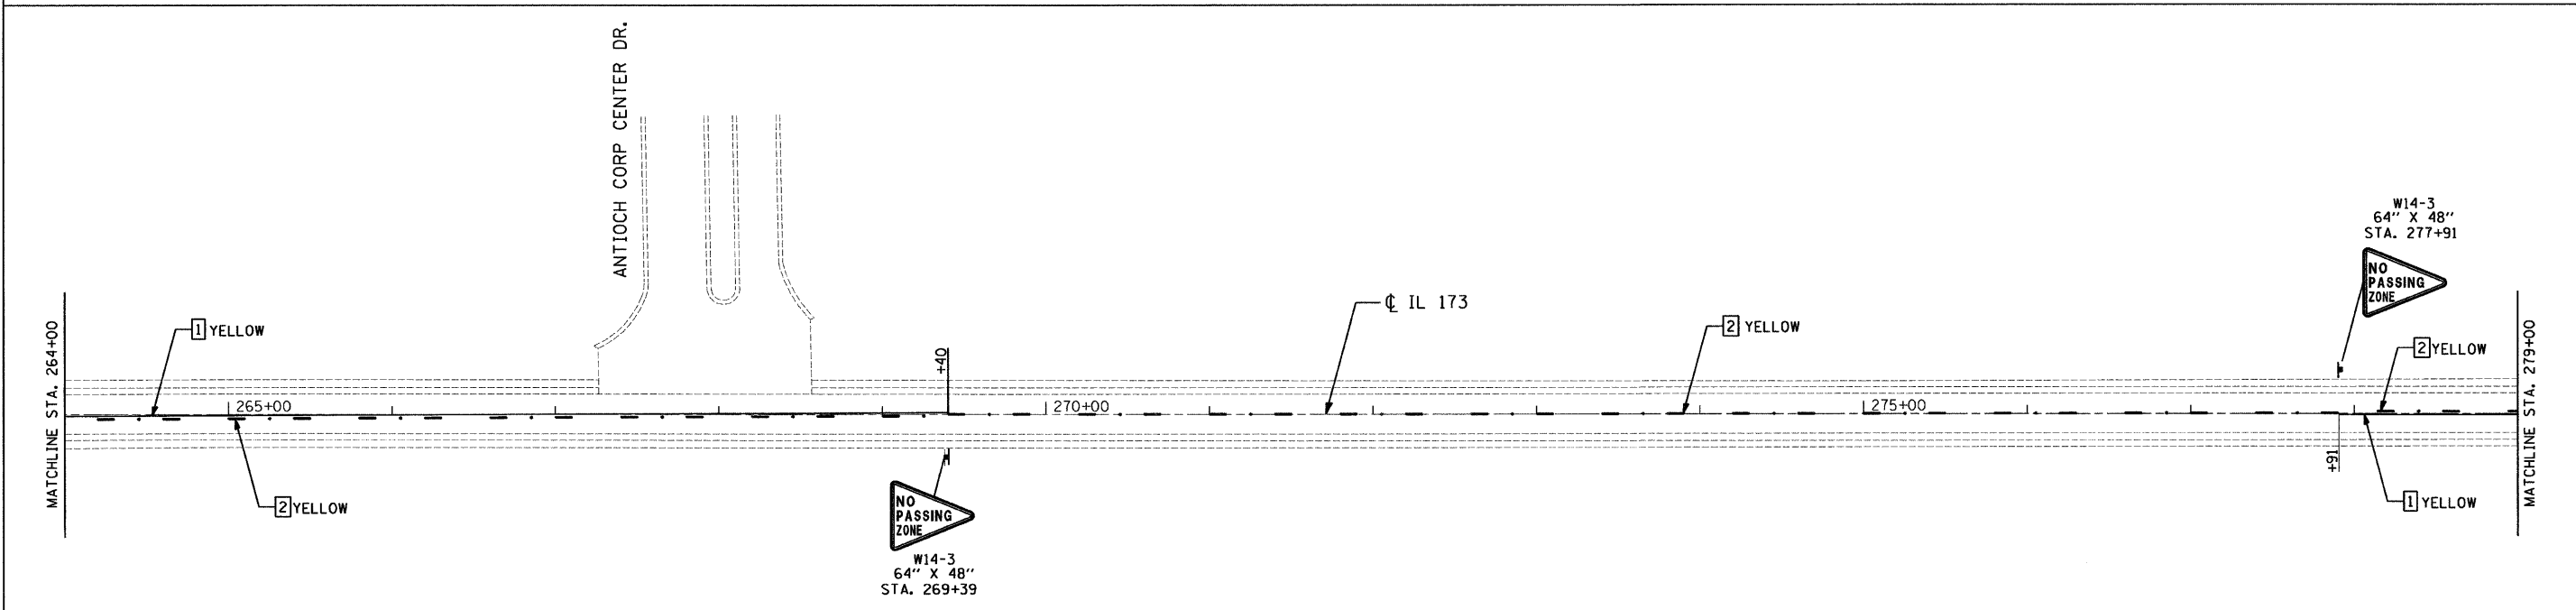

LEGEND

- | | | |
|--|---|---|
| 1 THERMOPLASTIC PAVEMENT MARKING - LINE 4" SOLID LINE | 5 THERMOPLASTIC PAVEMENT MARKING - LINE 6" WHITE 2' DASH, 6' SKIP | 9 THERMOPLASTIC PAVEMENT MARKING - LINE 12" WHITE @ 45 DEGREE |
| 2 THERMOPLASTIC PAVEMENT MARKING - LINE 4" SKIP DASH | 6 THERMOPLASTIC PAVEMENT MARKING - LINE 12" YELLOW @ 45 DEGREE | |
| 3 THERMOPLASTIC PAVEMENT MARKING - LINE 4" YELLOW DOUBLE CENTER LINE | 7 THERMOPLASTIC PAVEMENT MARKING - LINE 24" WHITE | |
| 4 THERMOPLASTIC PAVEMENT MARKING - LINE 6" WHITE SOLID | 8 THERMOPLASTIC PAVEMENT MARKING - LETTERS & SYMBOLS | |

FILE NAME =	USER NAME = .USER.	DESIGNED - EF	REVISED -	STATE OF ILLINOIS DEPARTMENT OF TRANSPORTATION	IL 173 - DEEP LAKE ROAD TO W. OF HUNT CLUB ROAD ROADWAY PLANS	F.A.P. RTE.	SECTION	COUNTY	TOTAL SHEETS	SHEET NO.	
#FILE#	PLOT SCALE = 50.0000' / IN.	DRAWN - EF	REVISED -			303	2010-116-1	LAKE	23	11	
	PLOT DATE = 1/24/2011	CHECKED - RS	REVISED -			CONTRACT NO. 60M50					
		DATE - 01-03-2011	REVISED -			ILLINOIS FED. AID PROJECT					

1-24-2011

SCALE: 50 SHEET NO. 6 OF 9 SHEETS STA. 249+00 TO STA. 279+00