

EXISTING TYPICAL SECTION


STA. 349+64.65 TO STA. 392+97.83 (WB)
 STA. 357+23.76 TO STA. 397+44.41 (EB)

EXISTING LEGEND

- (A) SMA OVERLAY, 4"±
- (B) P.C.C. PAVEMENT, 10"±
- (C) SUB-BASE GRANULAR MATERIAL
- (D) HMA SHOULDER, 8"±
- (E) AGGREGATE SHOULDER
- (F) PIPE UNDERDRAIN
- (G) HOT MIX ASPHALT STABILIZATION (AT GUARDRAIL LOCATIONS)
- (H) C.R.C. PAVEMENT, 9"±
- (I) HMA PAVEMENT 15"±
- (J) P.C.C. SHOULDERS 11"±

REMOVAL LEGEND

- (a) HOT-MIX ASPHALT REMOVAL, 4"
- (b) HOT-MIX ASPHALT REMOVAL, 2"

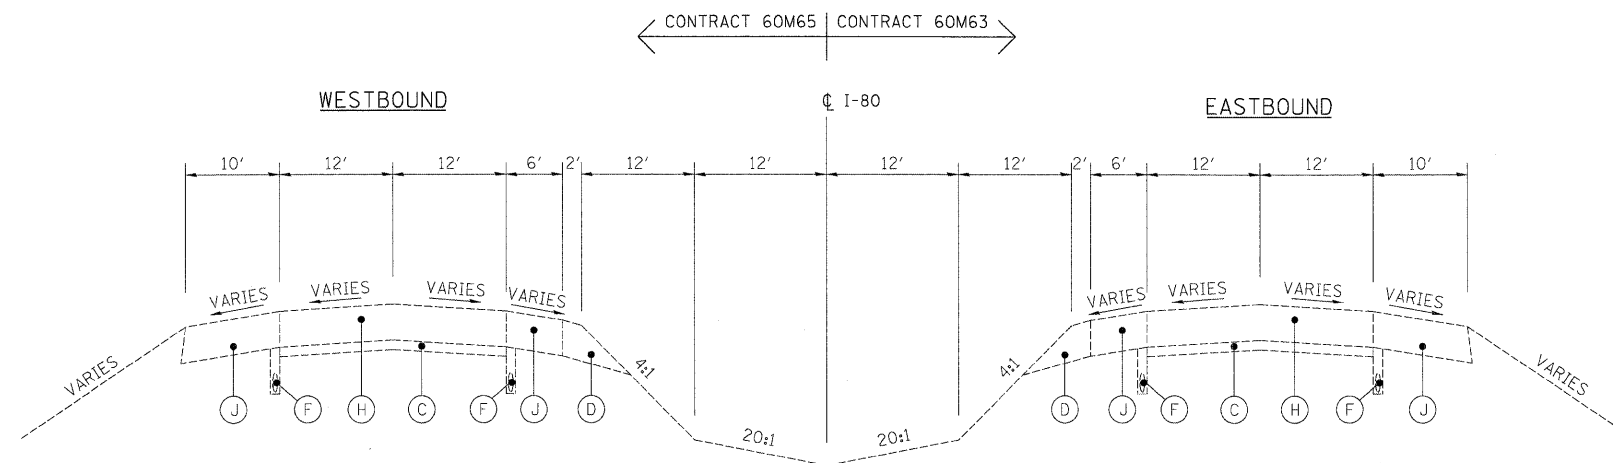

NO WORK TO BE PERFORMED

PROPOSED TYPICAL SECTION

STA. 349+64.65 TO STA. 392+97.83 (WB)
 STA. 357+23.76 TO STA. 397+44.41 (EB)

PROPOSED LEGEND

- (1) POLYMERIZED HOT-MIX ASPHALT SURFACE COURSE
STONE MATRIX ASPHALT, N80, 2"
- (2) POLYMERIZED HOT-MIX ASPHALT BINDER COURSE
STONE MATRIX ASPHALT, N80, 2"
- (3) BITUMINOUS MATERIALS (PRIME COAT)
- (4) HOT-MIX ASPHALT SURFACE COURSE,
MIX "D", N70, (IL 9.5mm), 1 1/2"
- (5) SHOULDER RUMBLE STRIP
- (6) HOT-MIX ASPHALT BINDER COURSE,
IL-19.0, N70, 2 1/2"

NOTES

1. ALL PAVEMENT PATCHING SHALL BE PLACED AT LOCATIONS AS APPROVED BY THE ENGINEER. THE DEPTH OF THE PATCH SHALL BE EQUAL TO THE THICKNESS OF EXISTING PCC PAVEMENT AND SHALL NOT INCLUDE THE DEPTH OF THE HOT-MIX ASPHALT REMOVAL, 4".
2. THE CONTRACTOR SHALL MAINTAIN THE EXISTING CROSS SLOPES.
3. PAVEMENT UNDERDRAIN IS SHOWN FOR INFORMATION ONLY. DURING PAVEMENT PATCHING OPERATIONS, CARE SHOULD BE TAKEN TO MINIMIZE ANY DAMAGE TO THE UNDERDRAIN. ANY DAMAGE CAUSED TO THE UNDERDRAIN BY THE CONTRACTOR'S OPERATIONS SHALL BE REPAIRED BY THE CONTRACTOR AT THE CONTRACTOR'S EXPENSE.
4. ALL EASTBOUND WORK IS IN CONTRACT 60M63 AND ALL WESTBOUND WORK IS IN CONTRACT 60M65.

USER NAME = default	DESIGNED - JAM	REVISED -		STATE OF ILLINOIS DEPARTMENT OF TRANSPORTATION	TYPICAL SECTIONS I-80 MAINLINE		F.A.I. RTE.	SECTION	COUNTY	TOTAL SHEETS	SHEET NO.
PLOT SCALE = *SCALES	DRAWN - JAM	REVISED -					80	99-1-RS-4	WILL	116	8
PLOT DATE = 1/20/2011	CHECKED - RR	REVISED -			SCALE: 1"=50'		SHEET NO. 4 OF 4 SHEETS	STA.	TO STA.	CONTRACT NO. 60M63	
FILE NAME = c:\caddlib\pwrrose\pwrrose\jakes\dms34565\0160M66-shr-typical(WEST).dgn	DATE - 01/21/2011	REVISED -					FED. ROAD DIST. NO. ILLINOIS FED. AID PROJECT				