


**GUIDE SIGN SEQUENCE
NUMBERING CODE**


DIRECTION OF TRAFFIC	EB - TR - 03	SIGN PANEL NUMBER
EB - EASTBOUND FAI 80		
WB - WESTBOUND FAI 80		
MOUNTING TYPE		
WP - WOOD POST	TR - TRUSS	
BS - BREAKAWAY STEEL	CL - CANTILEVER	
LP - LIGHTPOLE	BM - BRIDGE MOUNTED	
MP - METAL POST		

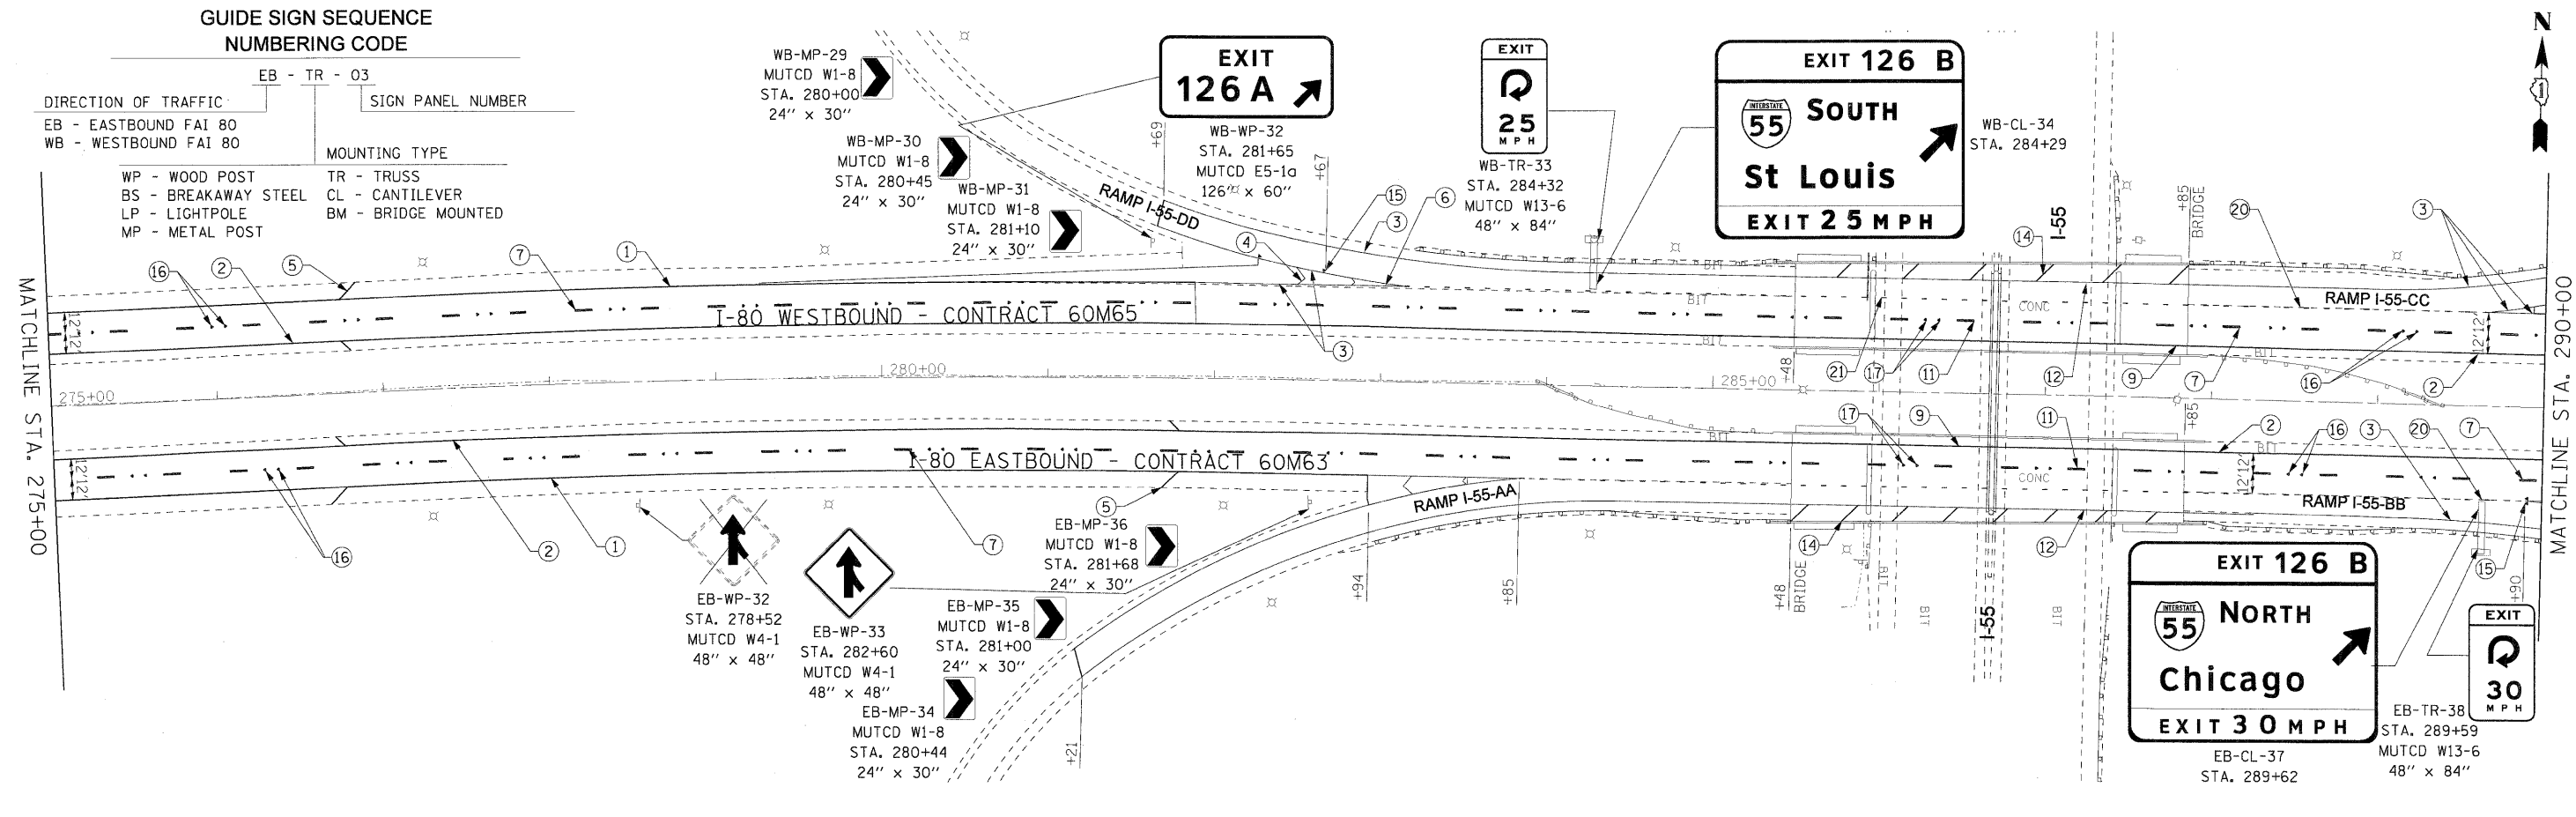

NOTES

- SEE IDOT DISTRICT 1 DETAILS FOR TC-12 'MULTI-LANE FREEWAY PAVEMENT MARKING DETAILS' FOR PLACEMENT AND TYPE OF RAISED REFLECTIVE PAVEMENT MARKERS.
- FOR PROPOSED PAVEMENT MARKINGS IN THE PCC SECTIONS, USE POLYUREA PAVEMENT MARKINGS ACCORDING TO DISTRICT 1 DETAIL TC-12.
- REFER TO ROADWAY PLANS FOR LIMITS OF RESURFACING.
- ALL EASTBOUND WORK IS IN CONTRACT 60M63 AND ALL WESTBOUND WORK IS IN CONTRACT 60M65.

SEE SHEET 7 FOR PAVEMENT MARKING LEGEND.

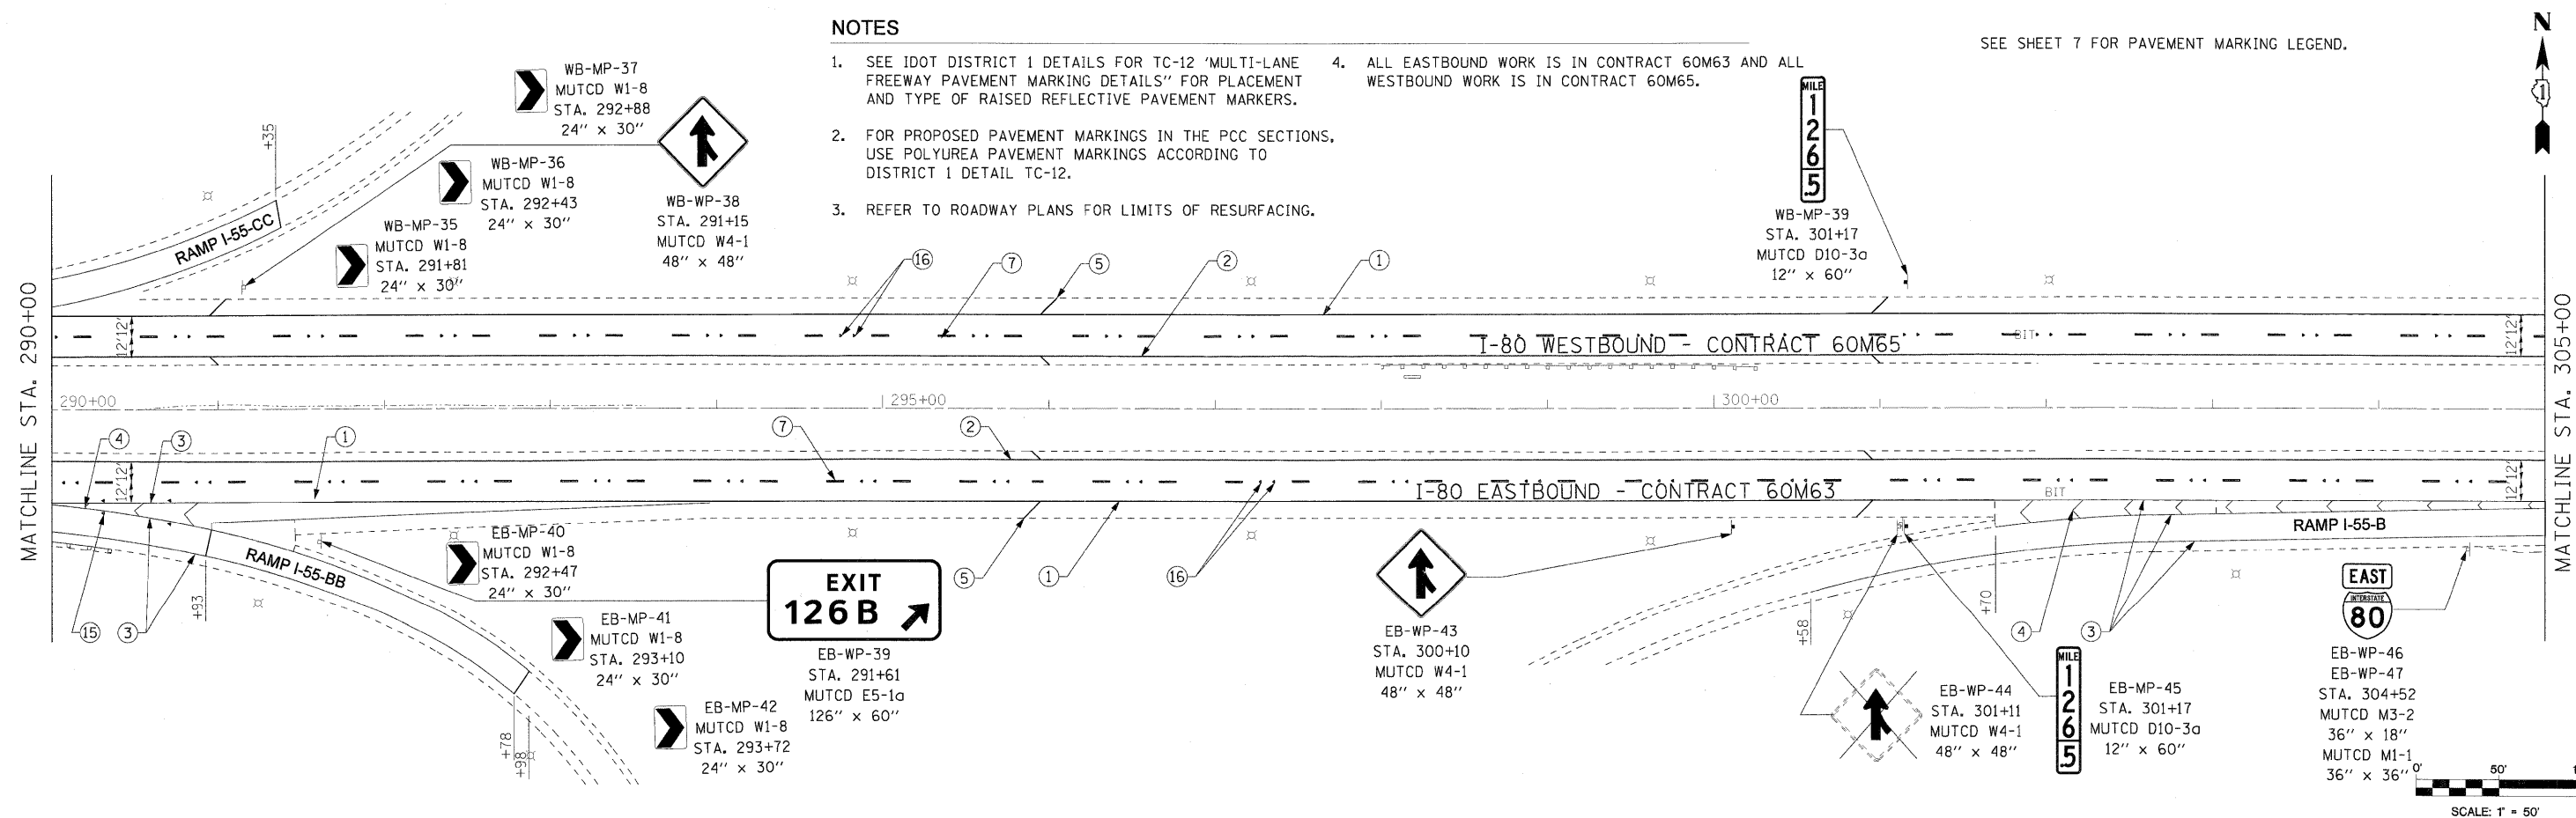

USER NAME =	DESIGNED - LED	REVISED -
PLOT SCALE =	DRAWN - PAS	REVISED -
PLOT DATE =	CHECKED - DT	REVISED -
FILE NAME =	DATE - 1/21/2011	REVISED -



**STATE OF ILLINOIS
DEPARTMENT OF TRANSPORTATION**

**PAVEMENT MARKING AND SIGNING PLAN
I-80 MAINLINE**

SCALE: 1"=50' SHEET NO. 8 OF 18 SHEETS STA. 275+00 TO STA. 305+00

F.A.I. RTE.	SECTION	COUNTY	TOTAL SHEETS	SHEET NO.
80	99-1-RS-4	WILL	116	61
CONTRACT NO. 60M63			FED. ROAD DIST. NO. 1 (ILLINOIS) FED. AID PROJECT	

SCALE: 1" = 50'