
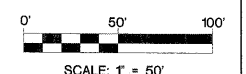


SEE SHEET 7 FOR NOTES.
 SEE SHEET 7 FOR GUIDE SIGN SEQUENCE NUMBERING CODE.
 SEE SHEET 7 FOR PAVEMENT MARKING LEGEND.

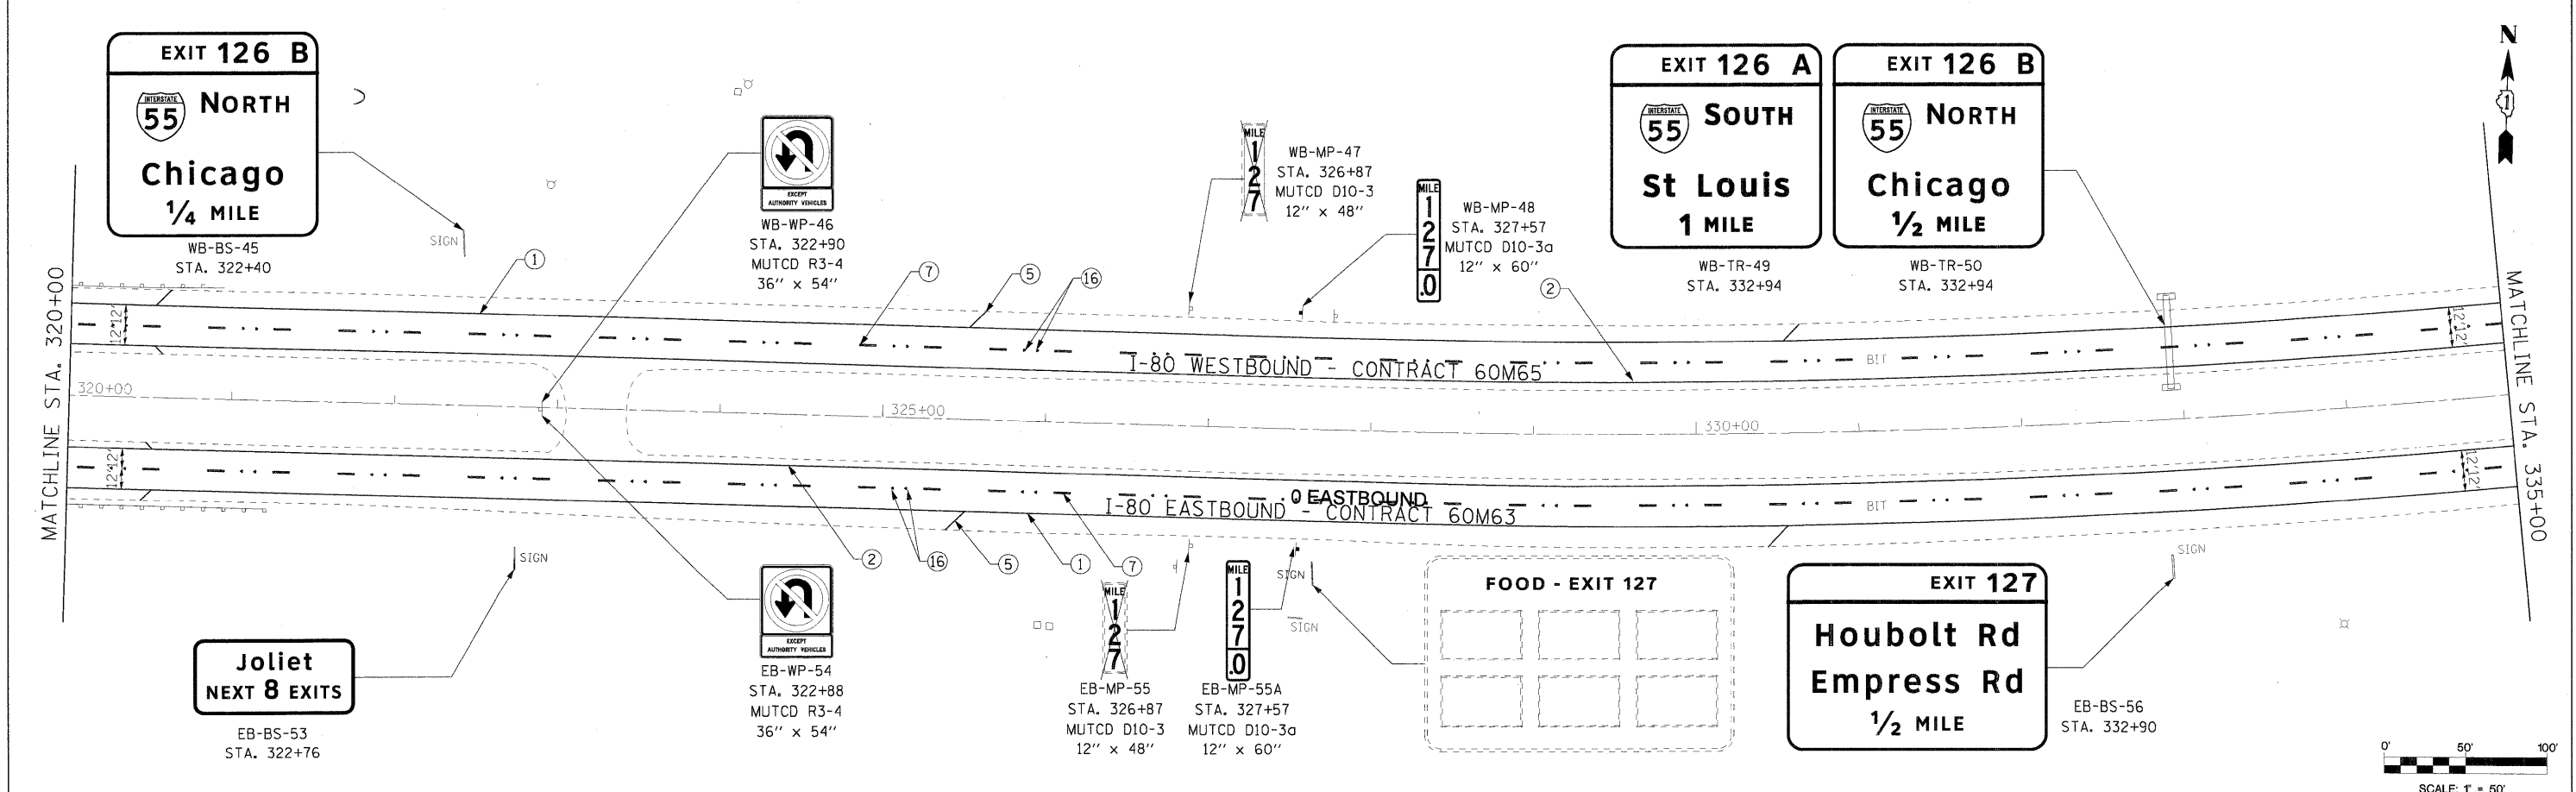

USER NAME =	DESIGNED - LED	REVISED -		STATE OF ILLINOIS DEPARTMENT OF TRANSPORTATION		PAVEMENT MARKING AND SIGNING PLAN I-80 MAINLINE				F.A.I. RTE.	SECTION	COUNTY	TOTAL SHEETS	SHEET NO.
PLOT SCALE = 1/8"=1'-0"	DRAWN - PAS	REVISED -								80	99-1-RS-4	WILL	116	62
PLOT DATE = 1/18/2011	CHECKED - DT	REVISED -								CONTRACT NO. 60M63				
FILE NAME = ...D160M63-sh1-pmk-sign-009	DATE = 1/21/2011	REVISED -								FED. ROAD DIST. NO. 1 ILLINOIS FED. AID PROJECT				
SCALE: 1"=50' SHEET NO. 9 OF 18 SHEETS STA. 305+00 TO STA. 335+00														