

1/20/2011 11:21:05 AM

**GUIDE SIGN SEQUENCE
NUMBERING CODE**

DIRECTION OF TRAFFIC
EB - EASTBOUND FAI 80
WB - WESTBOUND FAI 80

SIGN PANEL NUMBER
EB - TR - 03

MOUNTING TYPE
TR - TRUSS
CL - CANTILEVER
BM - BRIDGE MOUNTED
WP - WOOD POST
BS - BREAKAWAY STEEL
LP - LIGHTPOLE
MP - METAL POST

WB-WP-76
WB-WP-77
STA. 484+06
(SEE NOTE 6)


WB-WP-74
WB-WP-75
STA. 484+06
ILMUTCD R2-1109
48" x 36"

MUTCD R2-4A
48" x 60"

SEE SHEET 8 FOR PAVEMENT MARKING LEGEND

NOTES

- SEE IDOT DISTRICT 1 DETAILS FOR TC-12 'MULTI-LANE FREEWAY PAVEMENT MARKING DETAILS' FOR PLACEMENT AND TYPE OF RAISED REFLECTIVE PAVEMENT MARKERS.
- FOR PROPOSED PAVEMENT MARKINGS IN THE PCC SECTIONS, USE POLYUREA PAVEMENT MARKINGS ACCORDING TO DISTRICT 1 DETAIL TC-12.
- REFER TO ROADWAY PLANS FOR LIMITS OF RESURFACING.
- ALL EASTBOUND WORK IS IN CONTRACT 60M63 AND ALL WESTBOUND WORK IS IN CONTRACT 60M65.

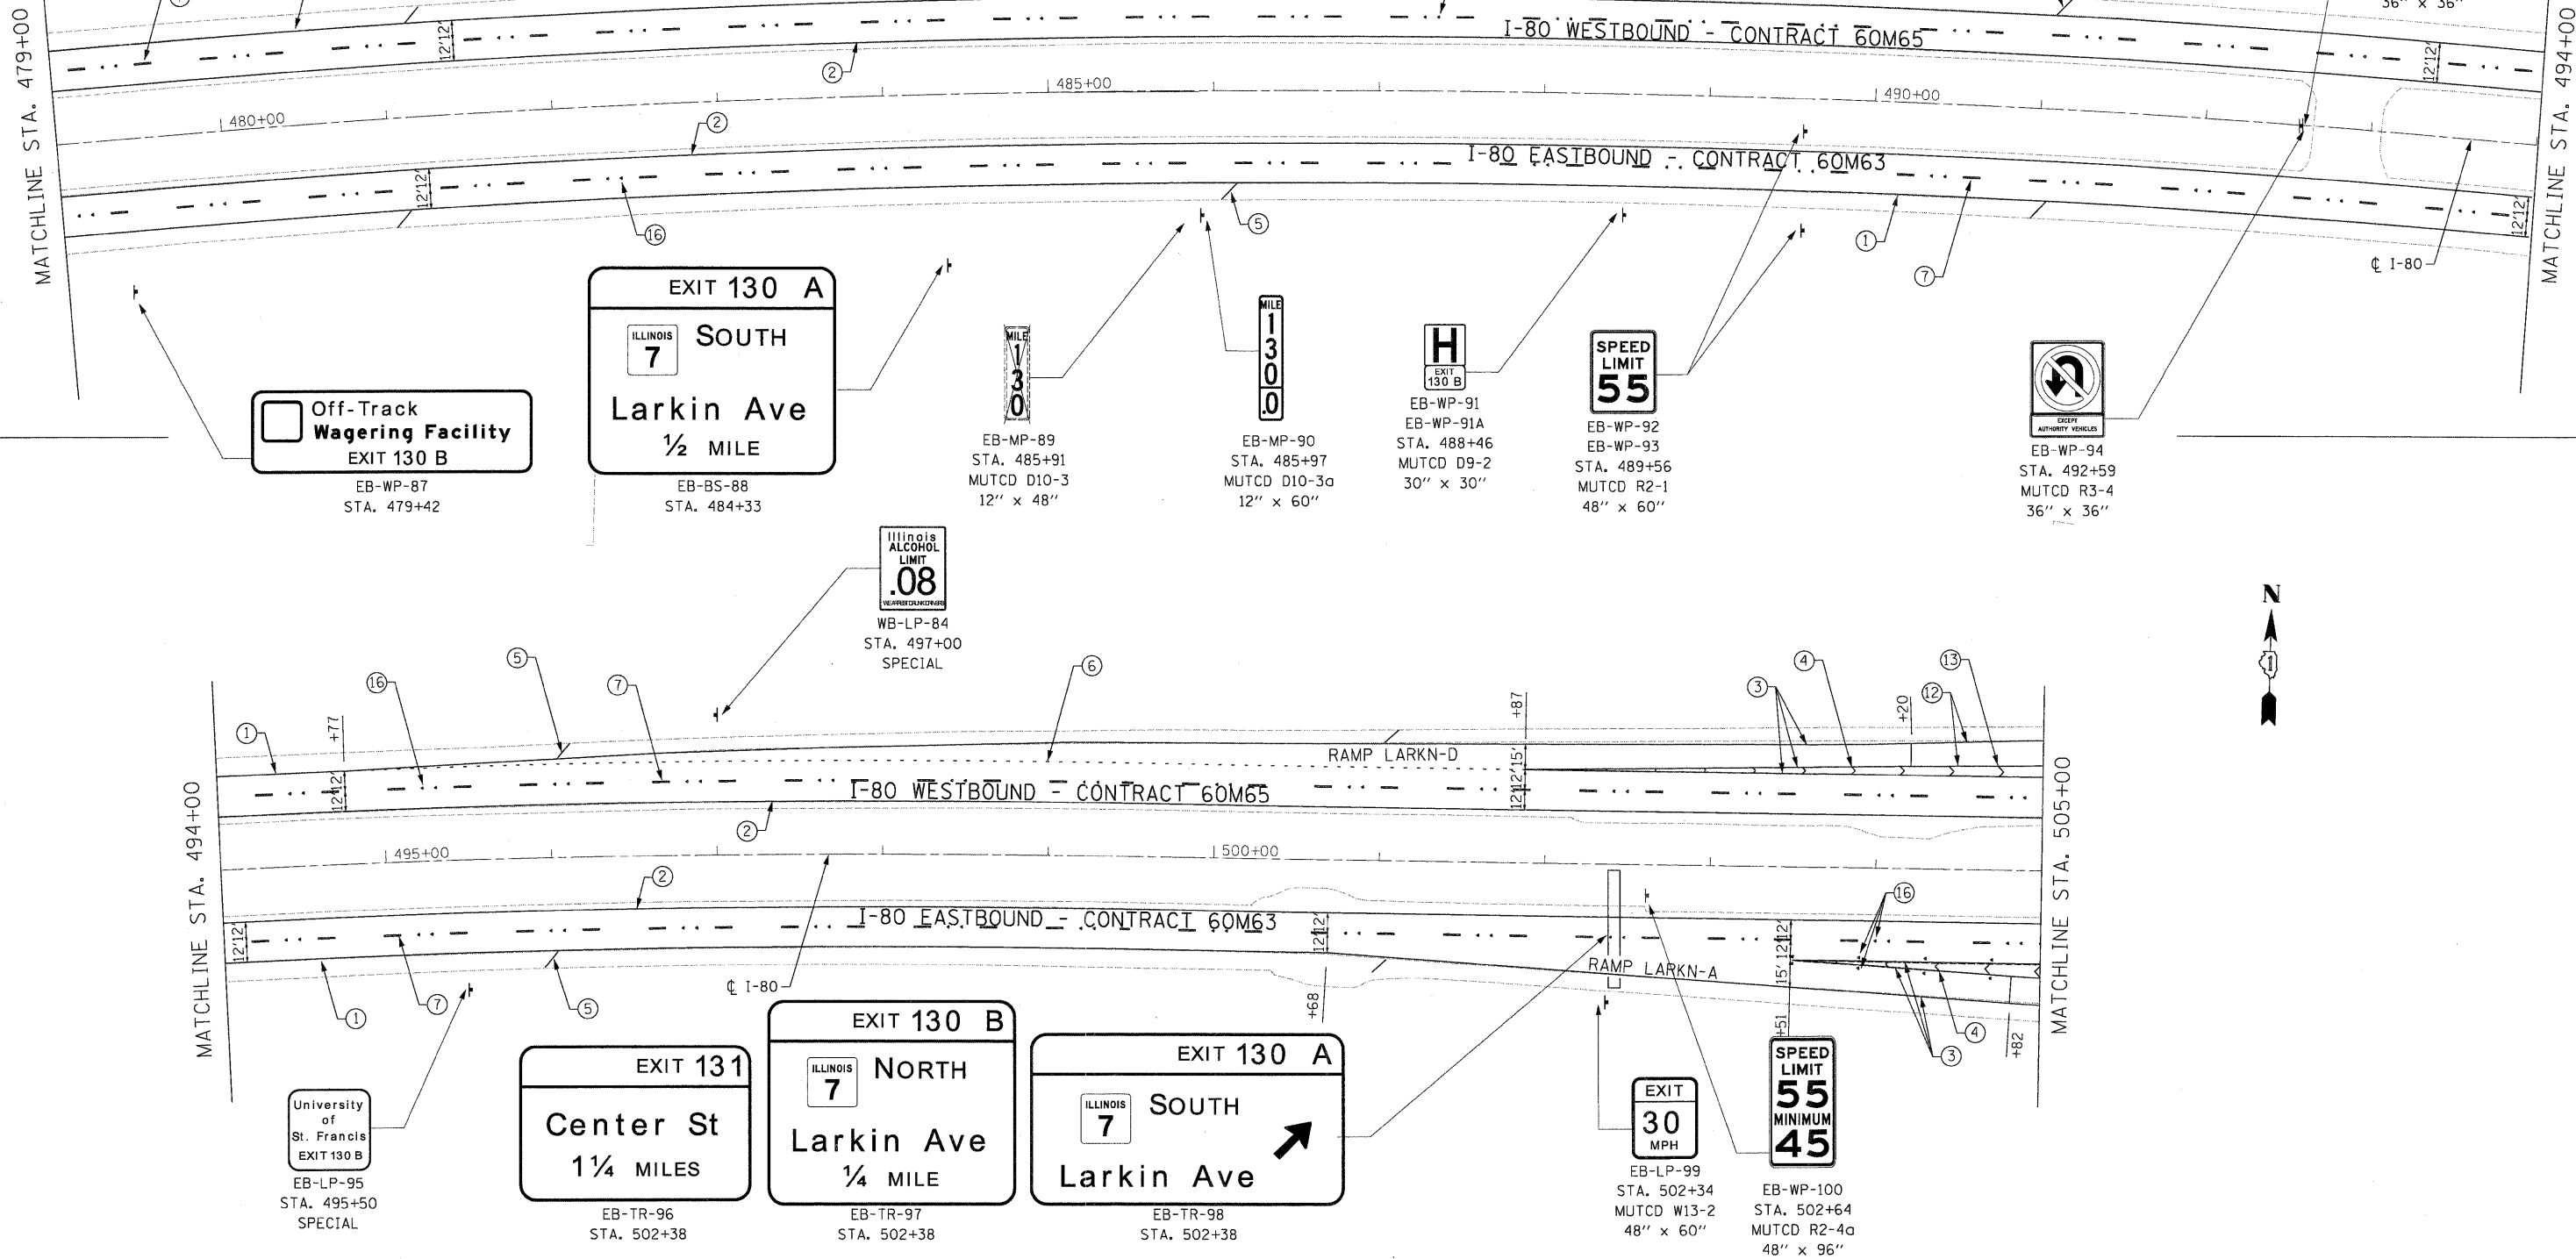

Off-Track
Wagering Facility
EXIT 130 B
EB-WP-87
STA. 479+42

EXIT 130 A
ILLINOIS 7 SOUTH
Larkin Ave
1/2 MILE
EB-BS-88
STA. 484+33

ILLINOIS ALCOHOL LIMIT
.08
SPECIAL
WB-LP-84
STA. 497+00

University of St. Francis
EXIT 130 B
EB-LP-95
STA. 495+50
SPECIAL

EXIT 131
Center St
1 1/4 MILES
EB-TR-96
STA. 502+38

EXIT 130 B
ILLINOIS 7 NORTH
Larkin Ave
1/4 MILE
EB-TR-97
STA. 502+38

EXIT 130 A
ILLINOIS 7 SOUTH
Larkin Ave
EB-TR-98
STA. 502+38

EXIT 30 MPH
EB-LP-99
STA. 502+34
MUTCD W13-2
48" x 60"

SPEED LIMIT 55
MINIMUM 45
EB-WP-100
STA. 502+64
MUTCD R2-4a
48" x 96"

DESIGNED - JC	REVISOR -		STATE OF ILLINOIS DEPARTMENT OF TRANSPORTATION		PAVEMENT MARKING & SIGNING PLAN I-80 MAINLINE			F.A.I. RTE.	SECTION	COUNTY	TOTAL SHEETS	SHEET NO.
DRAWN - JC	REVISOR -							80	99-1-RS-4	WILL	116	69
CHECKED - RR	REVISOR -							CONTRACT NO. 60M63				
DATE - 01/21/2011	REVISOR -							FED. ROAD DIST. NO. ILLINOIS FED. AID PROJECT				
USER NAME = default	DATE	SCALE: 1"=50'	SHEET NO. 16 OF 18 SHEETS	STA. 479+00.00 TO STA. 505+00.00								

FILE NAME = c:\oad\lib\pw\rose\pwgreat.lakes\dms34565\160M66-sht-pmk08.dgn