

1/20/2011 11:21:07 AM


SEE SHEET 8 FOR NOTES.  
 SEE SHEET 8 FOR GUIDE SIGN SEQUENCE NUMBERING CODE.  
 SEE SHEET 8 FOR PAVEMENT MARKING LEGEND.

MATCHLINE STA. 505+00

MATCHLINE STA. 519+00

MATCHLINE STA. 519+00

MATCHLINE STA. 533+00

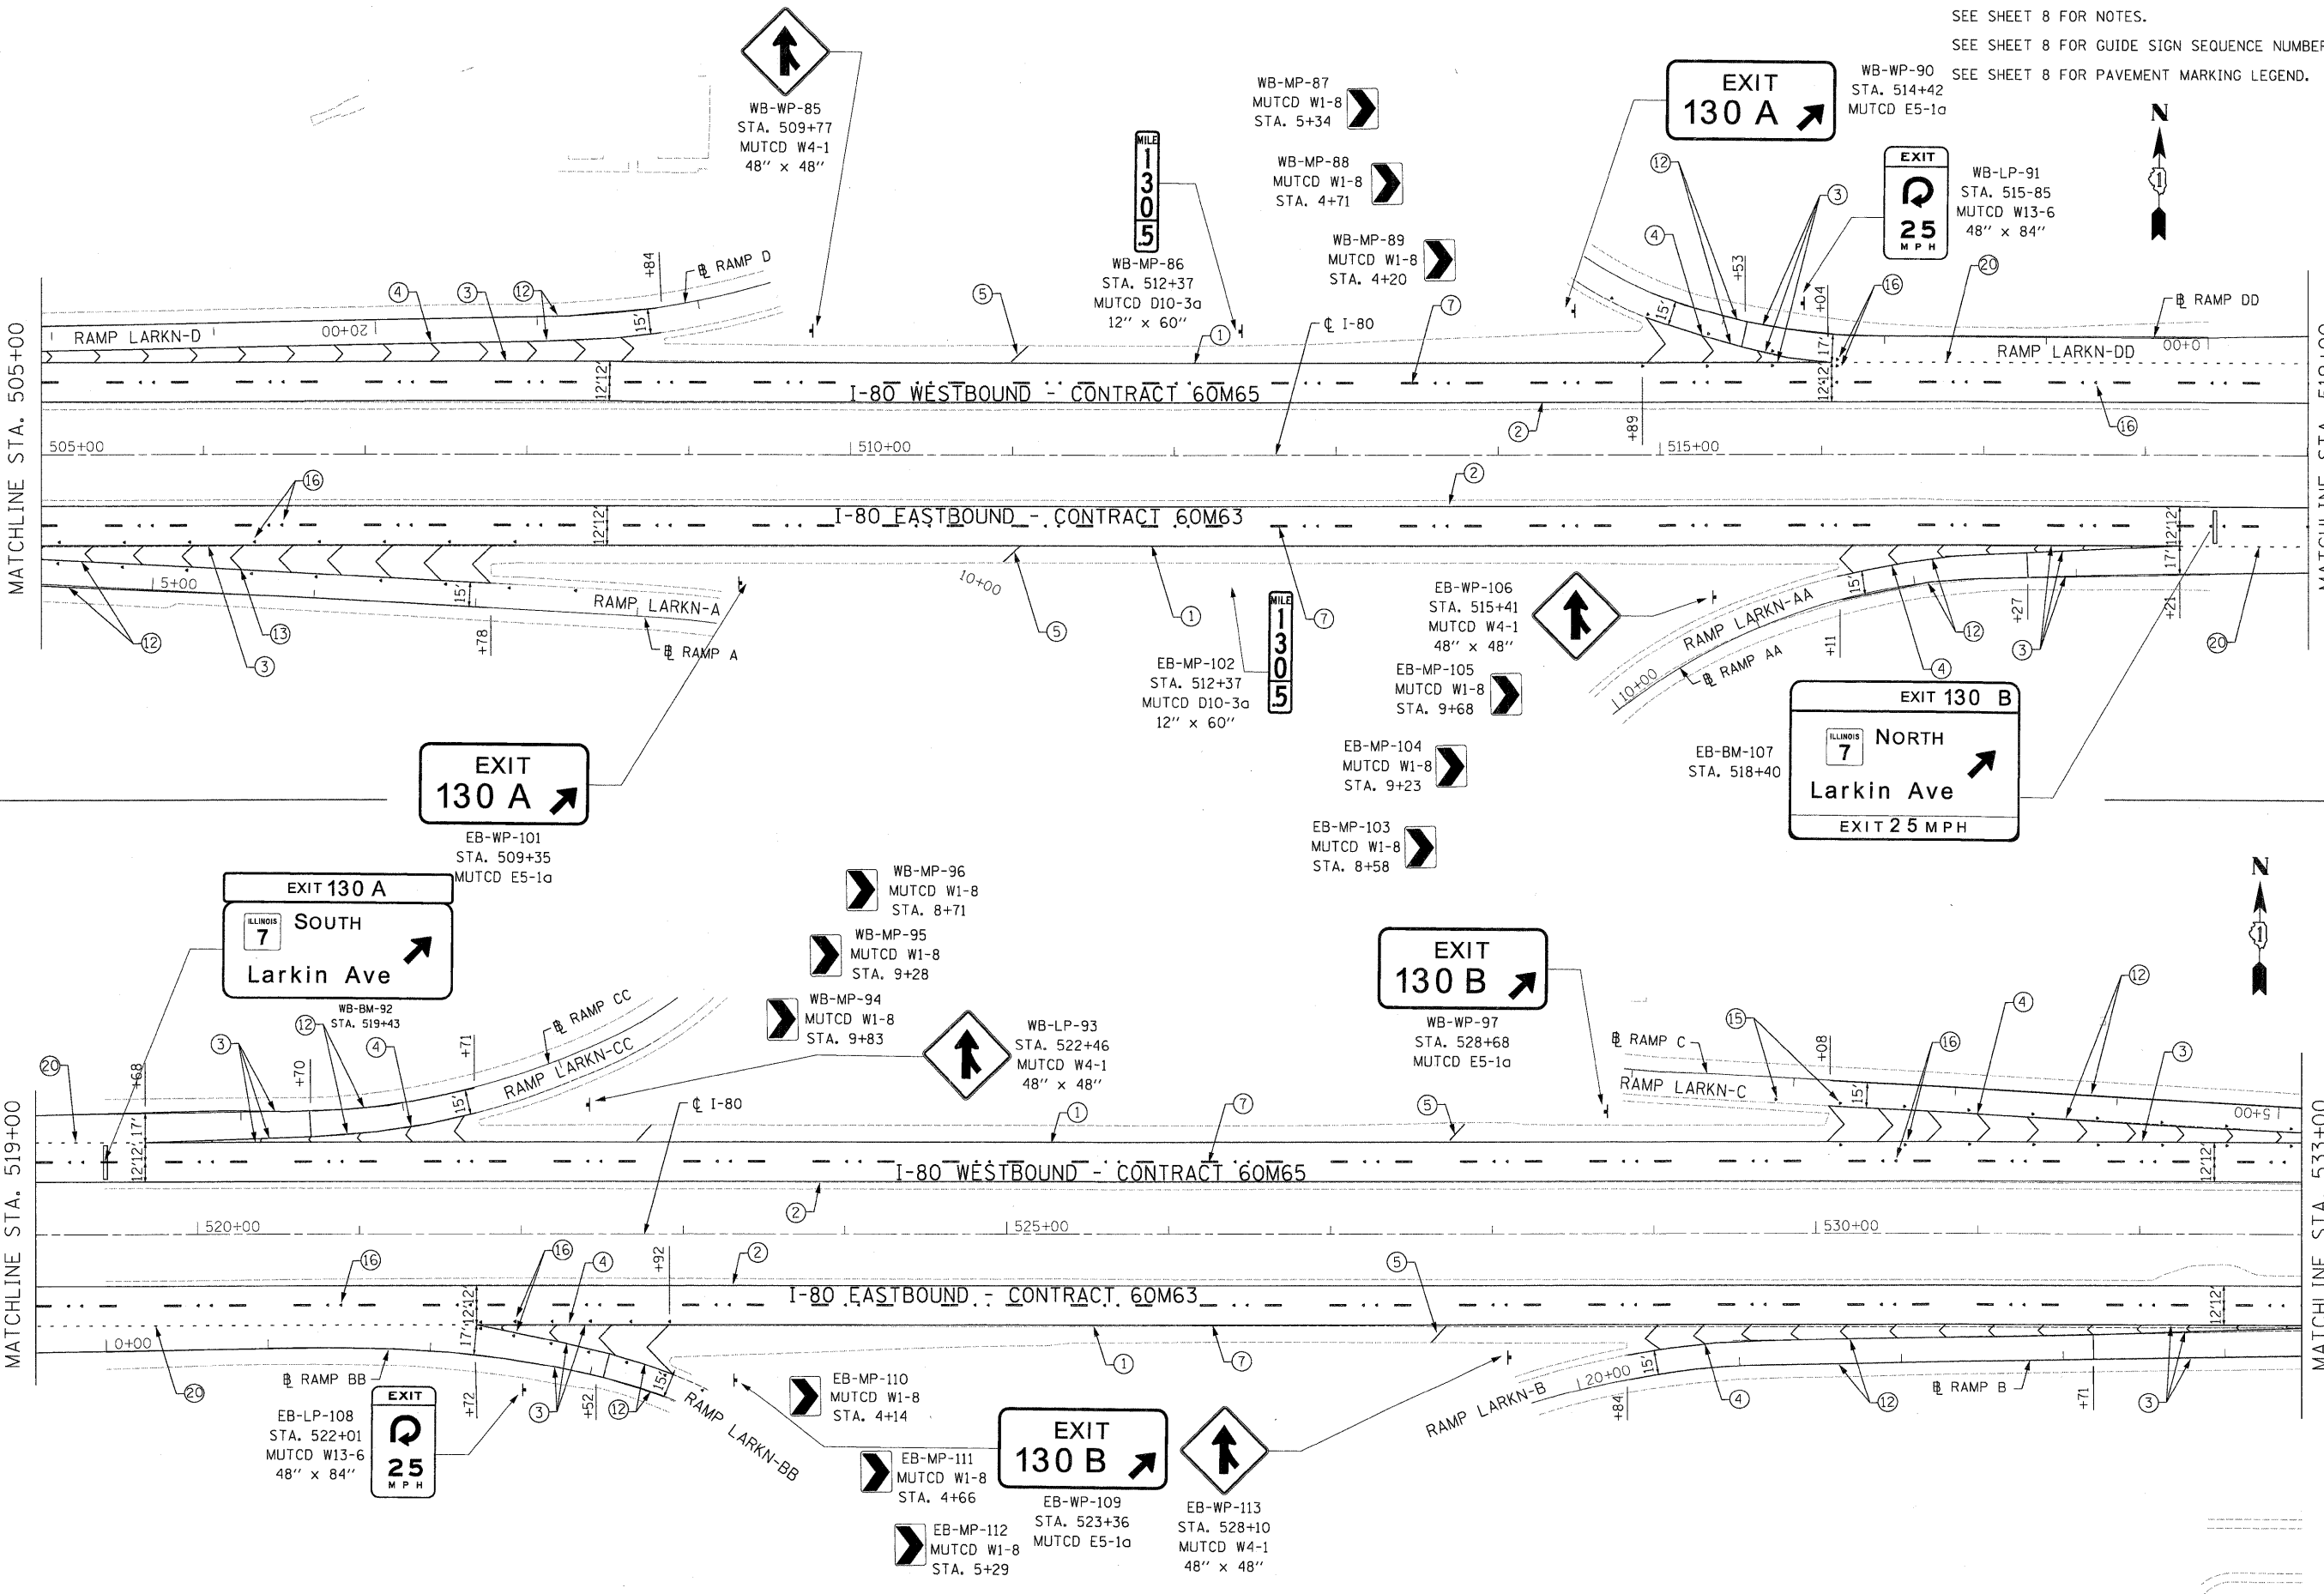

USER NAME = default	DESIGNED - JC	REVISED -
PLOT SCALE = #SCALE#	DRAWN - JC	REVISED -
PLOT DATE = 1/20/2011	CHECKED - RR	REVISED -
	DATE - 01/21/2011	REVISED -



**STATE OF ILLINOIS  
 DEPARTMENT OF TRANSPORTATION**

<b>PAVEMENT MARKING &amp; SIGNING PLAN</b>	
<b>I-80 MAINLINE</b>	
SCALE: 1"=50'	SHEET NO. 17 OF 18 SHEETS
STA. 505+00.00 TO STA. 533+00.00	

F.A.I. RTE.	SECTION	COUNTY	TOTAL SHEETS	SHEET NO.
80	99-1-RS-4	WILL	116	70
CONTRACT NO. 60M63			FED. ROAD DIST. NO. ILLINOIS FED. AID PROJECT	

FILE NAME = c:\oad\lib\p\rrrose\p\great.lakes\dms34585\DI60M66-shr-pmk09.dgn