


**NOTES**

1. ALL EASTBOUND WORK IS IN CONTRACT 60M63 AND ALL WESTBOUND WORK IS IN CONTRACT 60M65 UP TO STATION 544+48.53.

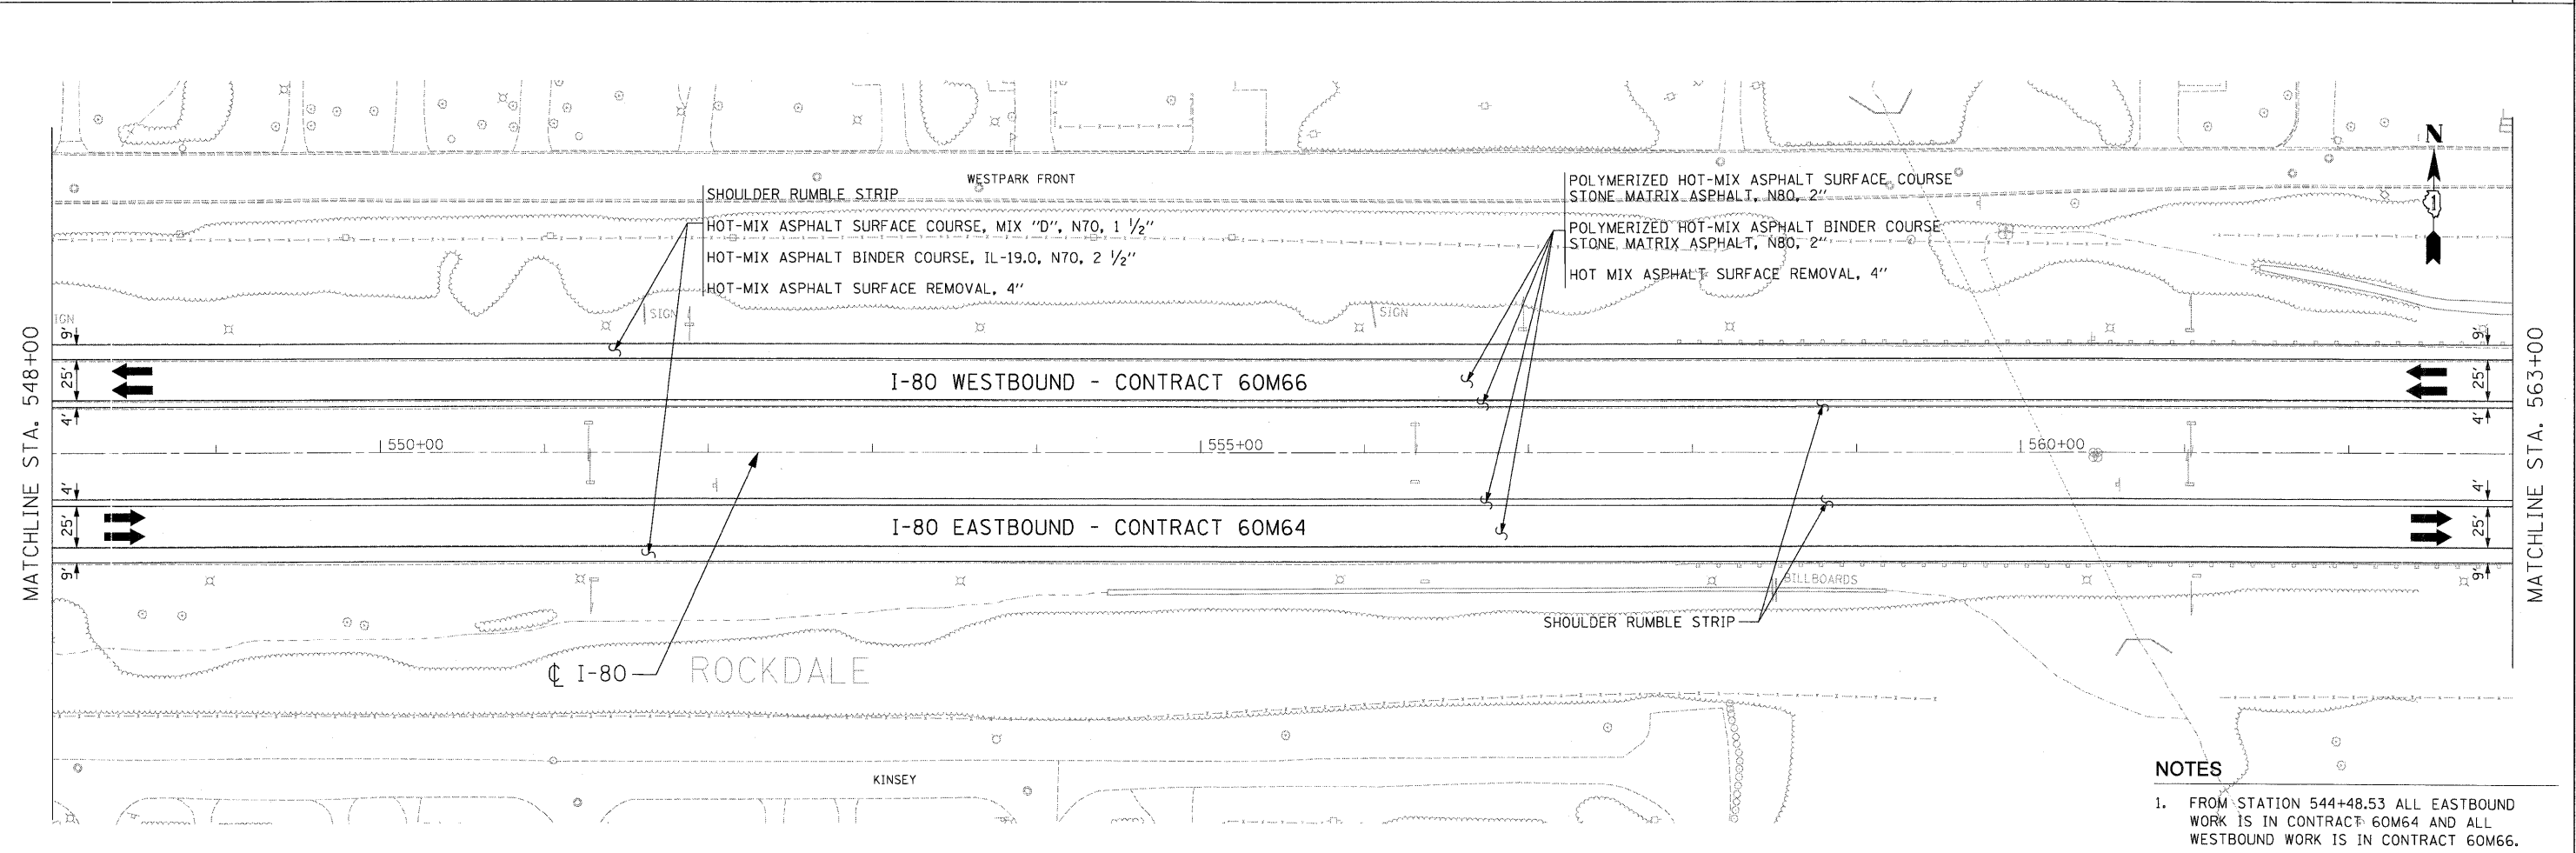

**NOTES**

1. FROM STATION 544+48.53 ALL EASTBOUND WORK IS IN CONTRACT 60M64 AND ALL WESTBOUND WORK IS IN CONTRACT 60M66.

USER NAME = default	DESIGNED - JAM	REVISED -
PLOT SCALE = 8SCALE8	DRAWN - JAM	REVISED -
PLOT DATE = 1/17/2011	CHECKED - RR	REVISED -
	DATE - 01/19/2011	REVISED -



**STATE OF ILLINOIS**  
**DEPARTMENT OF TRANSPORTATION**

**PROPOSED ROADWAY PLAN**  
**I-80 MAINLINE**

SCALE: 1"=50' SHEET NO. 18 OF 18 SHEETS STA. 533+00.00 TO STA. 563+00.00

F.A.I. RTE.	SECTION	COUNTY	TOTAL SHEETS	SHEET NO.
80	99(3&4)RS-4	WILL	117	29
CONTRACT NO. 60M65				
FED. ROAD DIST. NO. [ILLINOIS] FED. AID PROJECT				

FILE NAME = c:\oad\lib\p\crose\pwg\great\_lakes\dms34565\160M66-Sht-PropPlan18.dgn