
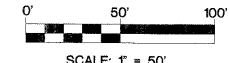


SEE SHEET 7 FOR NOTES.
 SEE SHEET 7 FOR GUIDE SIGN SEQUENCE NUMBERING CODE.
 SEE SHEET 7 FOR PAVEMENT MARKING LEGEND.

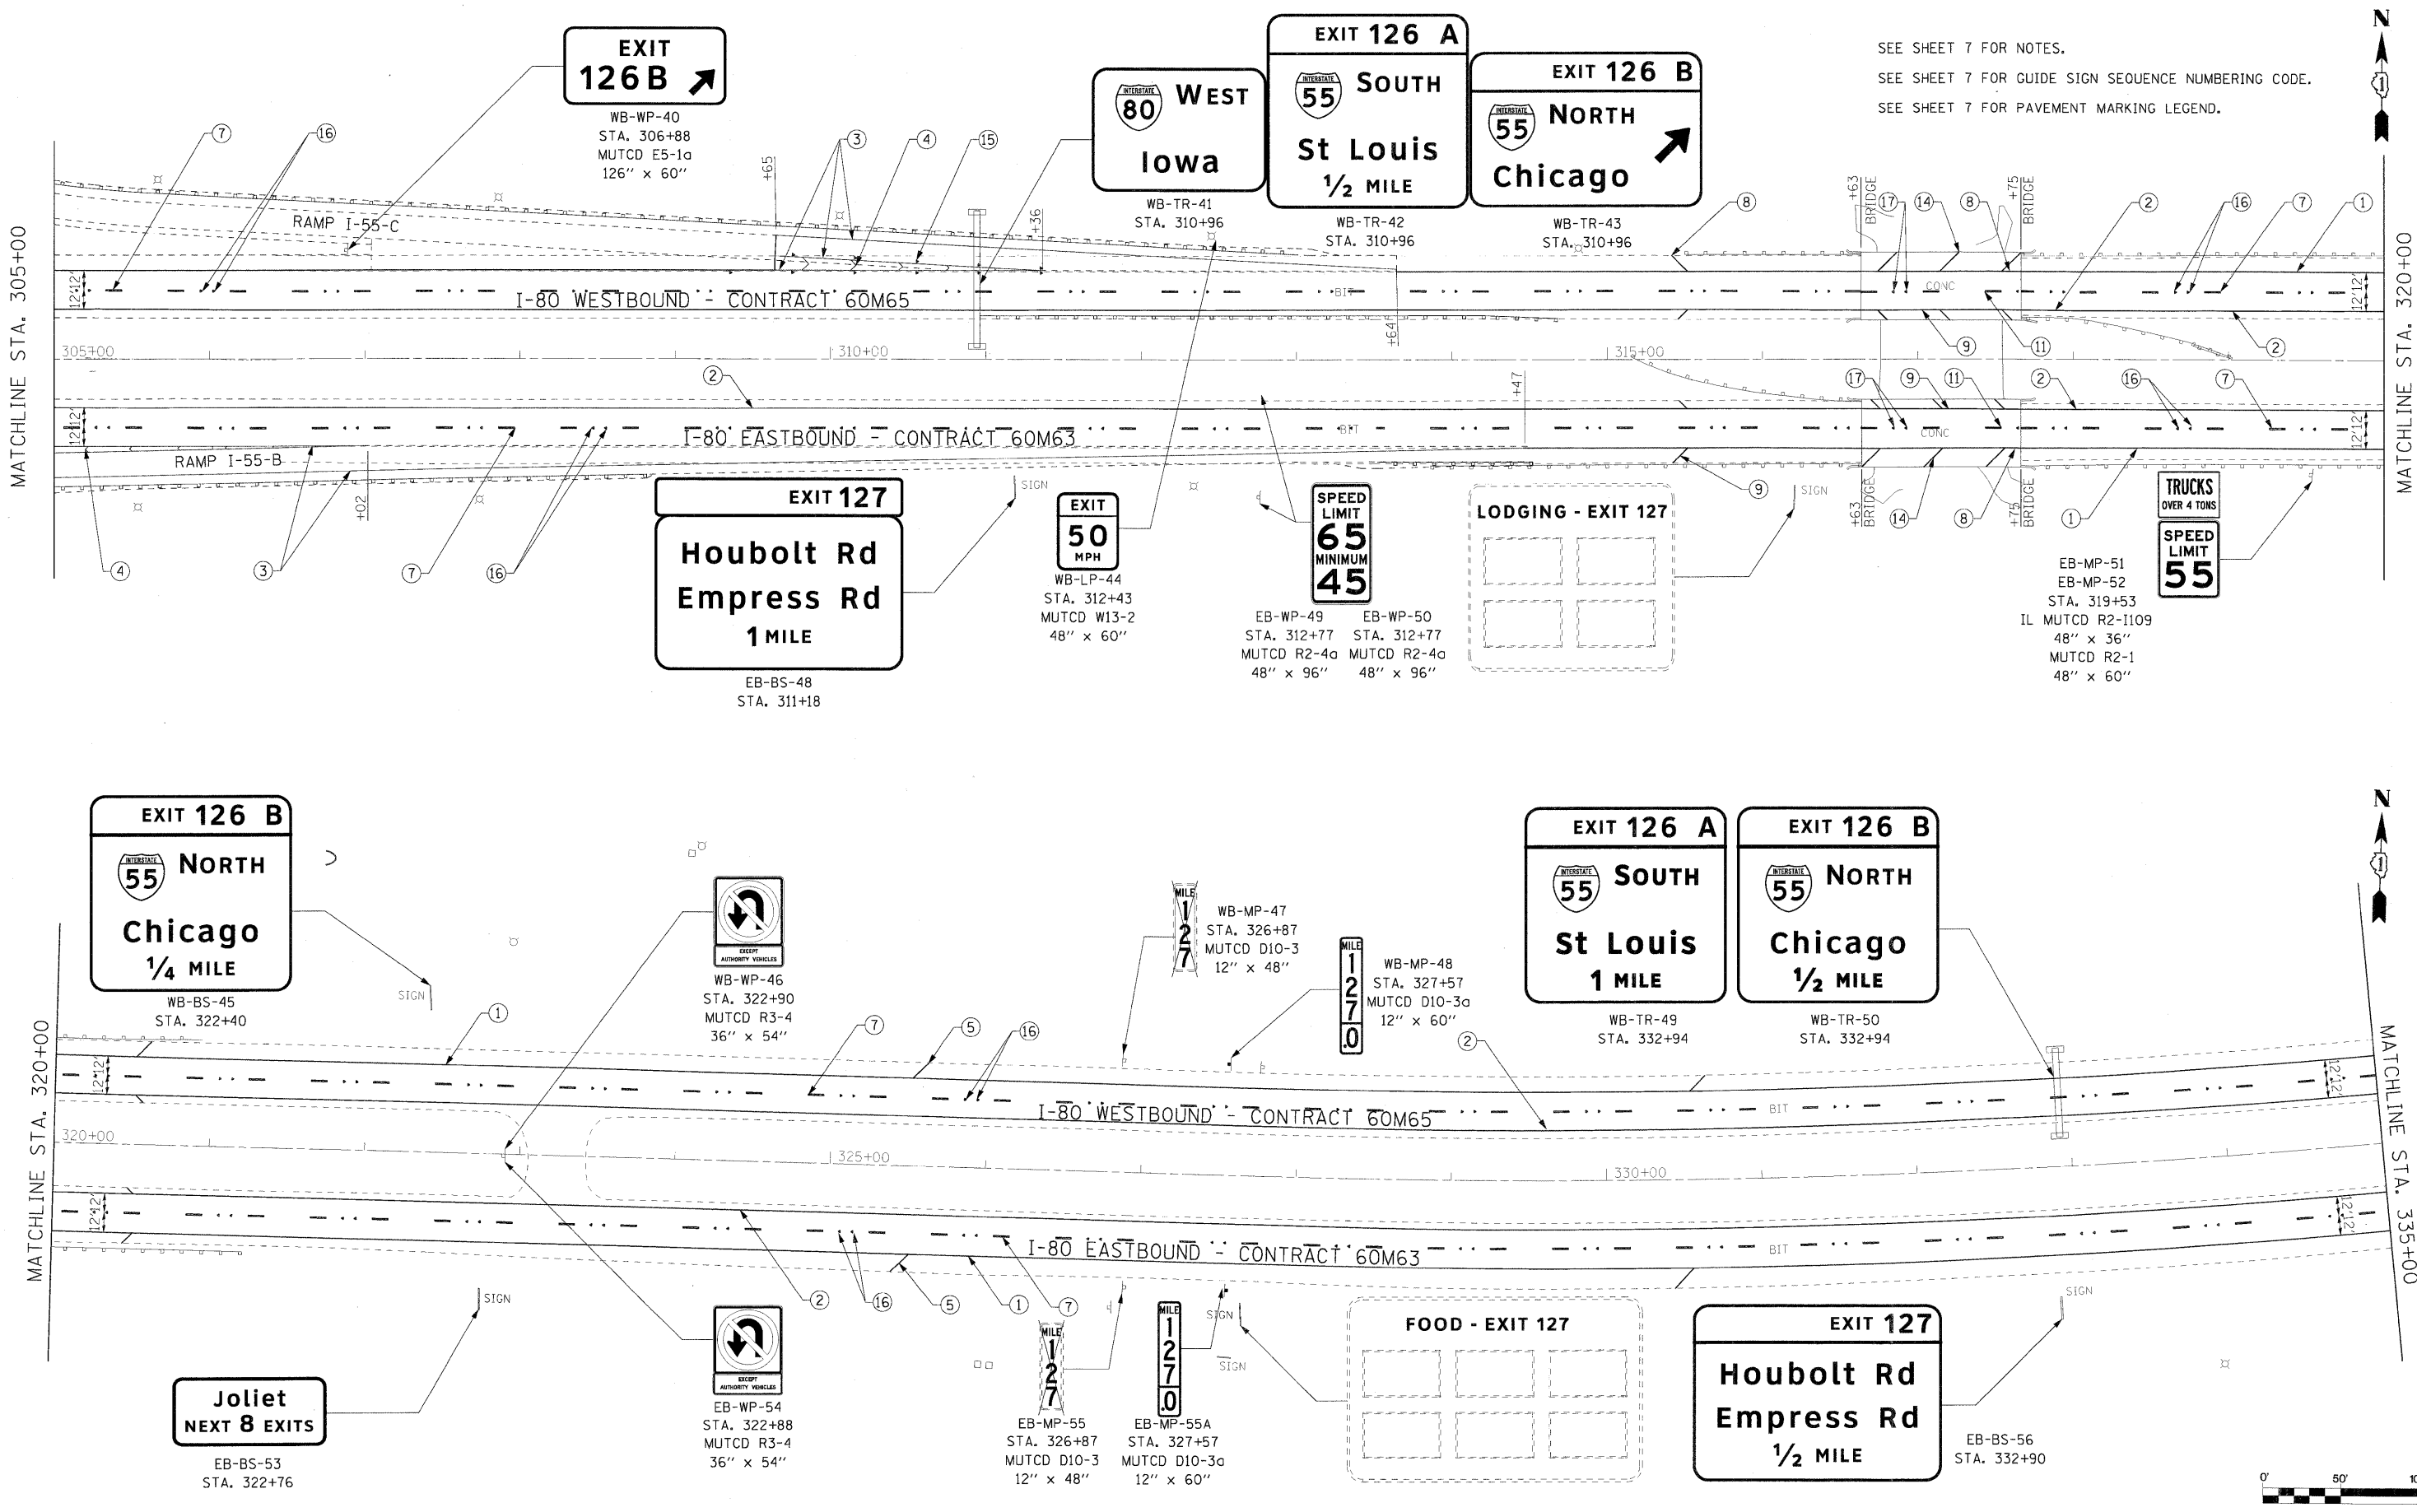

USER NAME =	DESIGNED - LED	REVISED -		STATE OF ILLINOIS DEPARTMENT OF TRANSPORTATION				PAVEMENT MARKING AND SIGNING PLAN I-80 MAINLINE				F.A.I. RTE.	SECTION	COUNTY	TOTAL SHEETS	SHEET NO.		
PLOT SCALE = #SCALE#	DRAWN - PAS	REVISED -										80	99 (3&4)	RS-4	WILL	117	62	
PLOT DATE = 1/18/2011	CHECKED - DT	REVISED -										CONTRACT NO. 60M65						
FILE NAME = ...N0160M65-shit-pmk-sign-009	DATE = 1/19/2011	REVISED -										FED. ROAD DIST. NO. 1 ILLINOIS FED. AID PROJECT						
												SCALE: 1"=50'	SHEET NO. 9 OF 18 SHEETS	STA. 305+00 TO STA. 335+00				