

1/18/2011 12:00:58 PM

\$FILE\$

GUIDE SIGN SEQUENCE NUMBERING CODE

DIRECTION OF TRAFFIC
EB - EASTBOUND I-80
WB - WESTBOUND I-80

SIGN PANEL NUMBER
WB-WP-76
WB-WP-77
STA. 484+06
(SEE NOTE 6)

MOUNTING TYPE
TR - TRUSS
CL - CANTILEVER
BM - BRIDGE MOUNTED
WP - WOOD POST
BS - BREAKAWAY STEEL
LP - LIGHTPOLE
MP - METAL POST

WB-WP-74
WB-WP-75
STA. 484+06
ILMUTCD R2-1109
48" x 36"

WB-WP-76
WB-WP-77
STA. 484+06
MUTCD R2-4A
48" x 60"

WB-MP-78
STA. 485+97
MUTCD D10-3a
12" x 60"

WB-MP-79
STA. 486+03
MUTCD D10-3
12" x 48"

WB-MP-80
WB-MP-81
STA. 486+47
MUTCD M3-4
36" x 18"


WB-MP-82
STA. 489+72
MUTCD R2-4a
48" x 96"

WB-WP-83
STA. 492+59
MUTCD R3-4
36" x 36"

SEE SHEET 8 FOR PAVEMENT MARKING LEGEND

NOTES

- SEE IDOT DISTRICT 1 DETAILS FOR TC-12 'MULTI-LANE FREEWAY PAVEMENT MARKING DETAILS' FOR PLACEMENT AND TYPE OF RAISED REFLECTIVE PAVEMENT MARKERS.
- FOR PROPOSED PAVEMENT MARKINGS IN THE PCC SECTIONS, USE POLYUREA PAVEMENT MARKINGS ACCORDING TO DISTRICT 1 DETAIL TC-12.
- REFER TO ROADWAY PLANS FOR LIMITS OF RESURFACING.
- ALL EASTBOUND WORK IS IN CONTRACT 60M63 AND ALL WESTBOUND WORK IS IN CONTRACT 60M65.

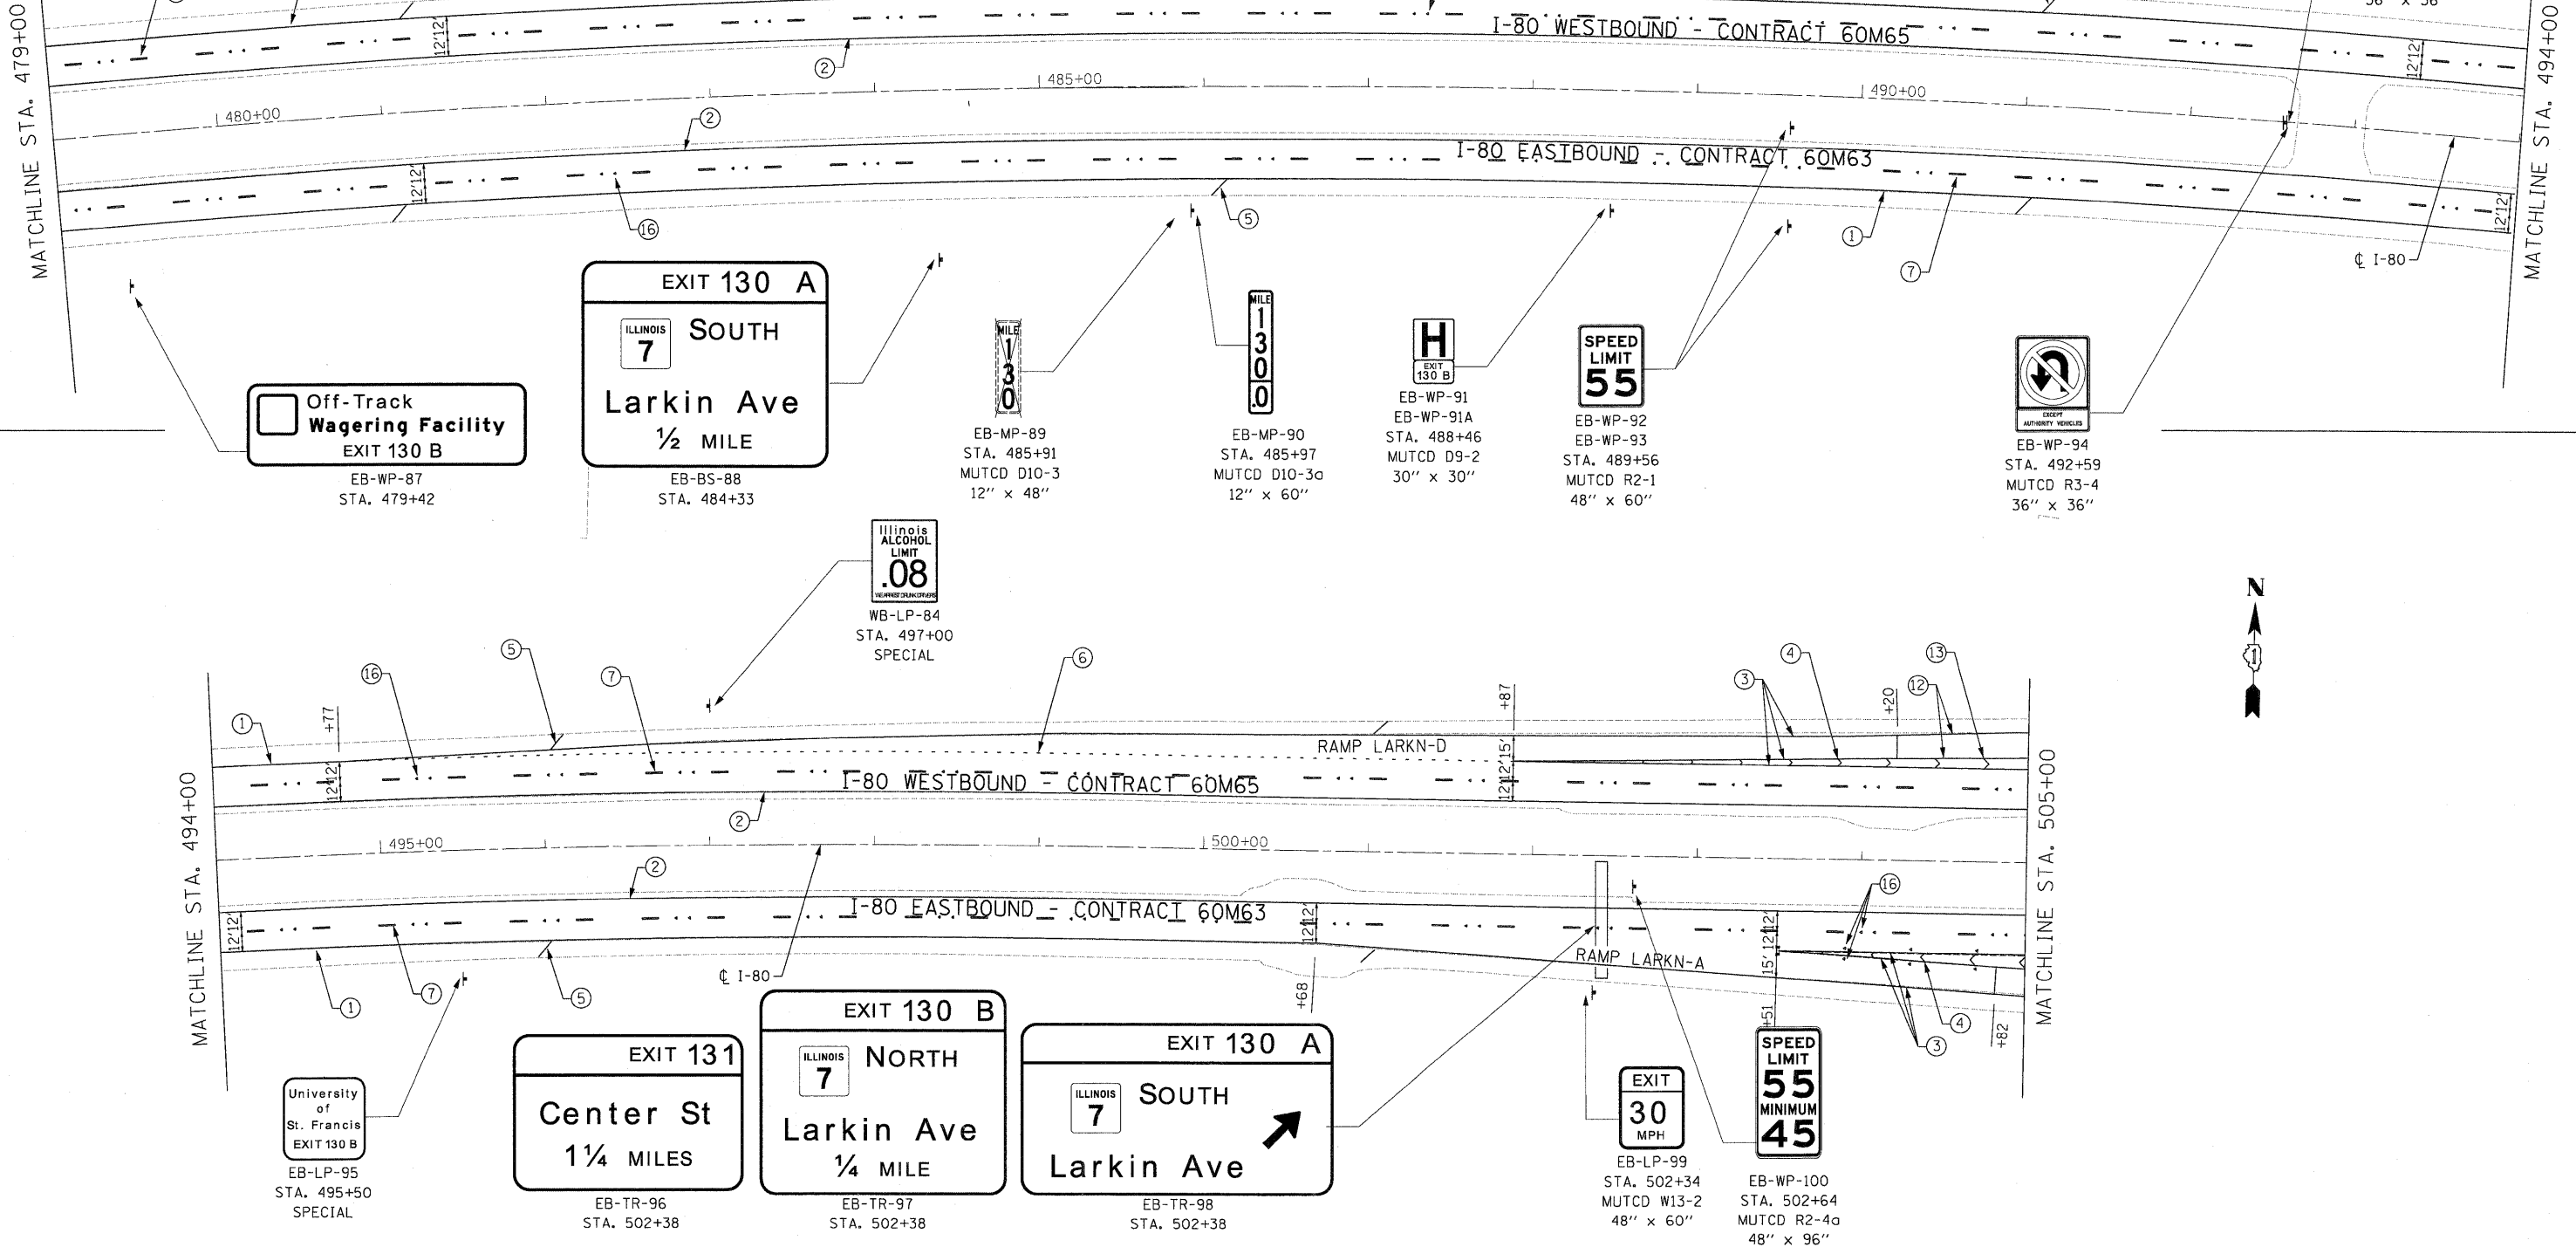

| | |
|-------------------|-----------|
| DESIGNED - JC | REVISIONS |
| DRAWN - JC | REVISIONS |
| CHECKED - RR | REVISIONS |
| DATE - 01/19/2011 | REVISIONS |



STATE OF ILLINOIS
DEPARTMENT OF TRANSPORTATION

PAVEMENT MARKING & SIGNING PLAN I-80 MAINLINE

SCALE: 1"=50' SHEET NO. 16 OF 18 SHEETS STA. 479+00.00 TO STA. 505+00.00

| F.A.I. RTE. | SECTION | COUNTY | TOTAL SHEETS | SHEET NO. |
|---|------------|--------|--------------|-----------|
| 80 | 99/3&4RS-4 | WILL | 117 | 69 |
| CONTRACT NO. 60M65 | | | | |
| FED. ROAD DIST. NO. [ILLINOIS] FED. AID PROJECT | | | | |

FILE NAME = c:\oadalib\p\rrse\pwrseet Lakes\dms34565\0168466-shr-pmk08.dgn