


2/15/2011 9:44:15 AM

\$FILES

SEE SHEET 8 FOR NOTES.
SEE SHEET 8 FOR GUIDE SIGN SEQUENCE NUMBERING CODE.
SEE SHEET 8 FOR PAVEMENT MARKING LEGEND.

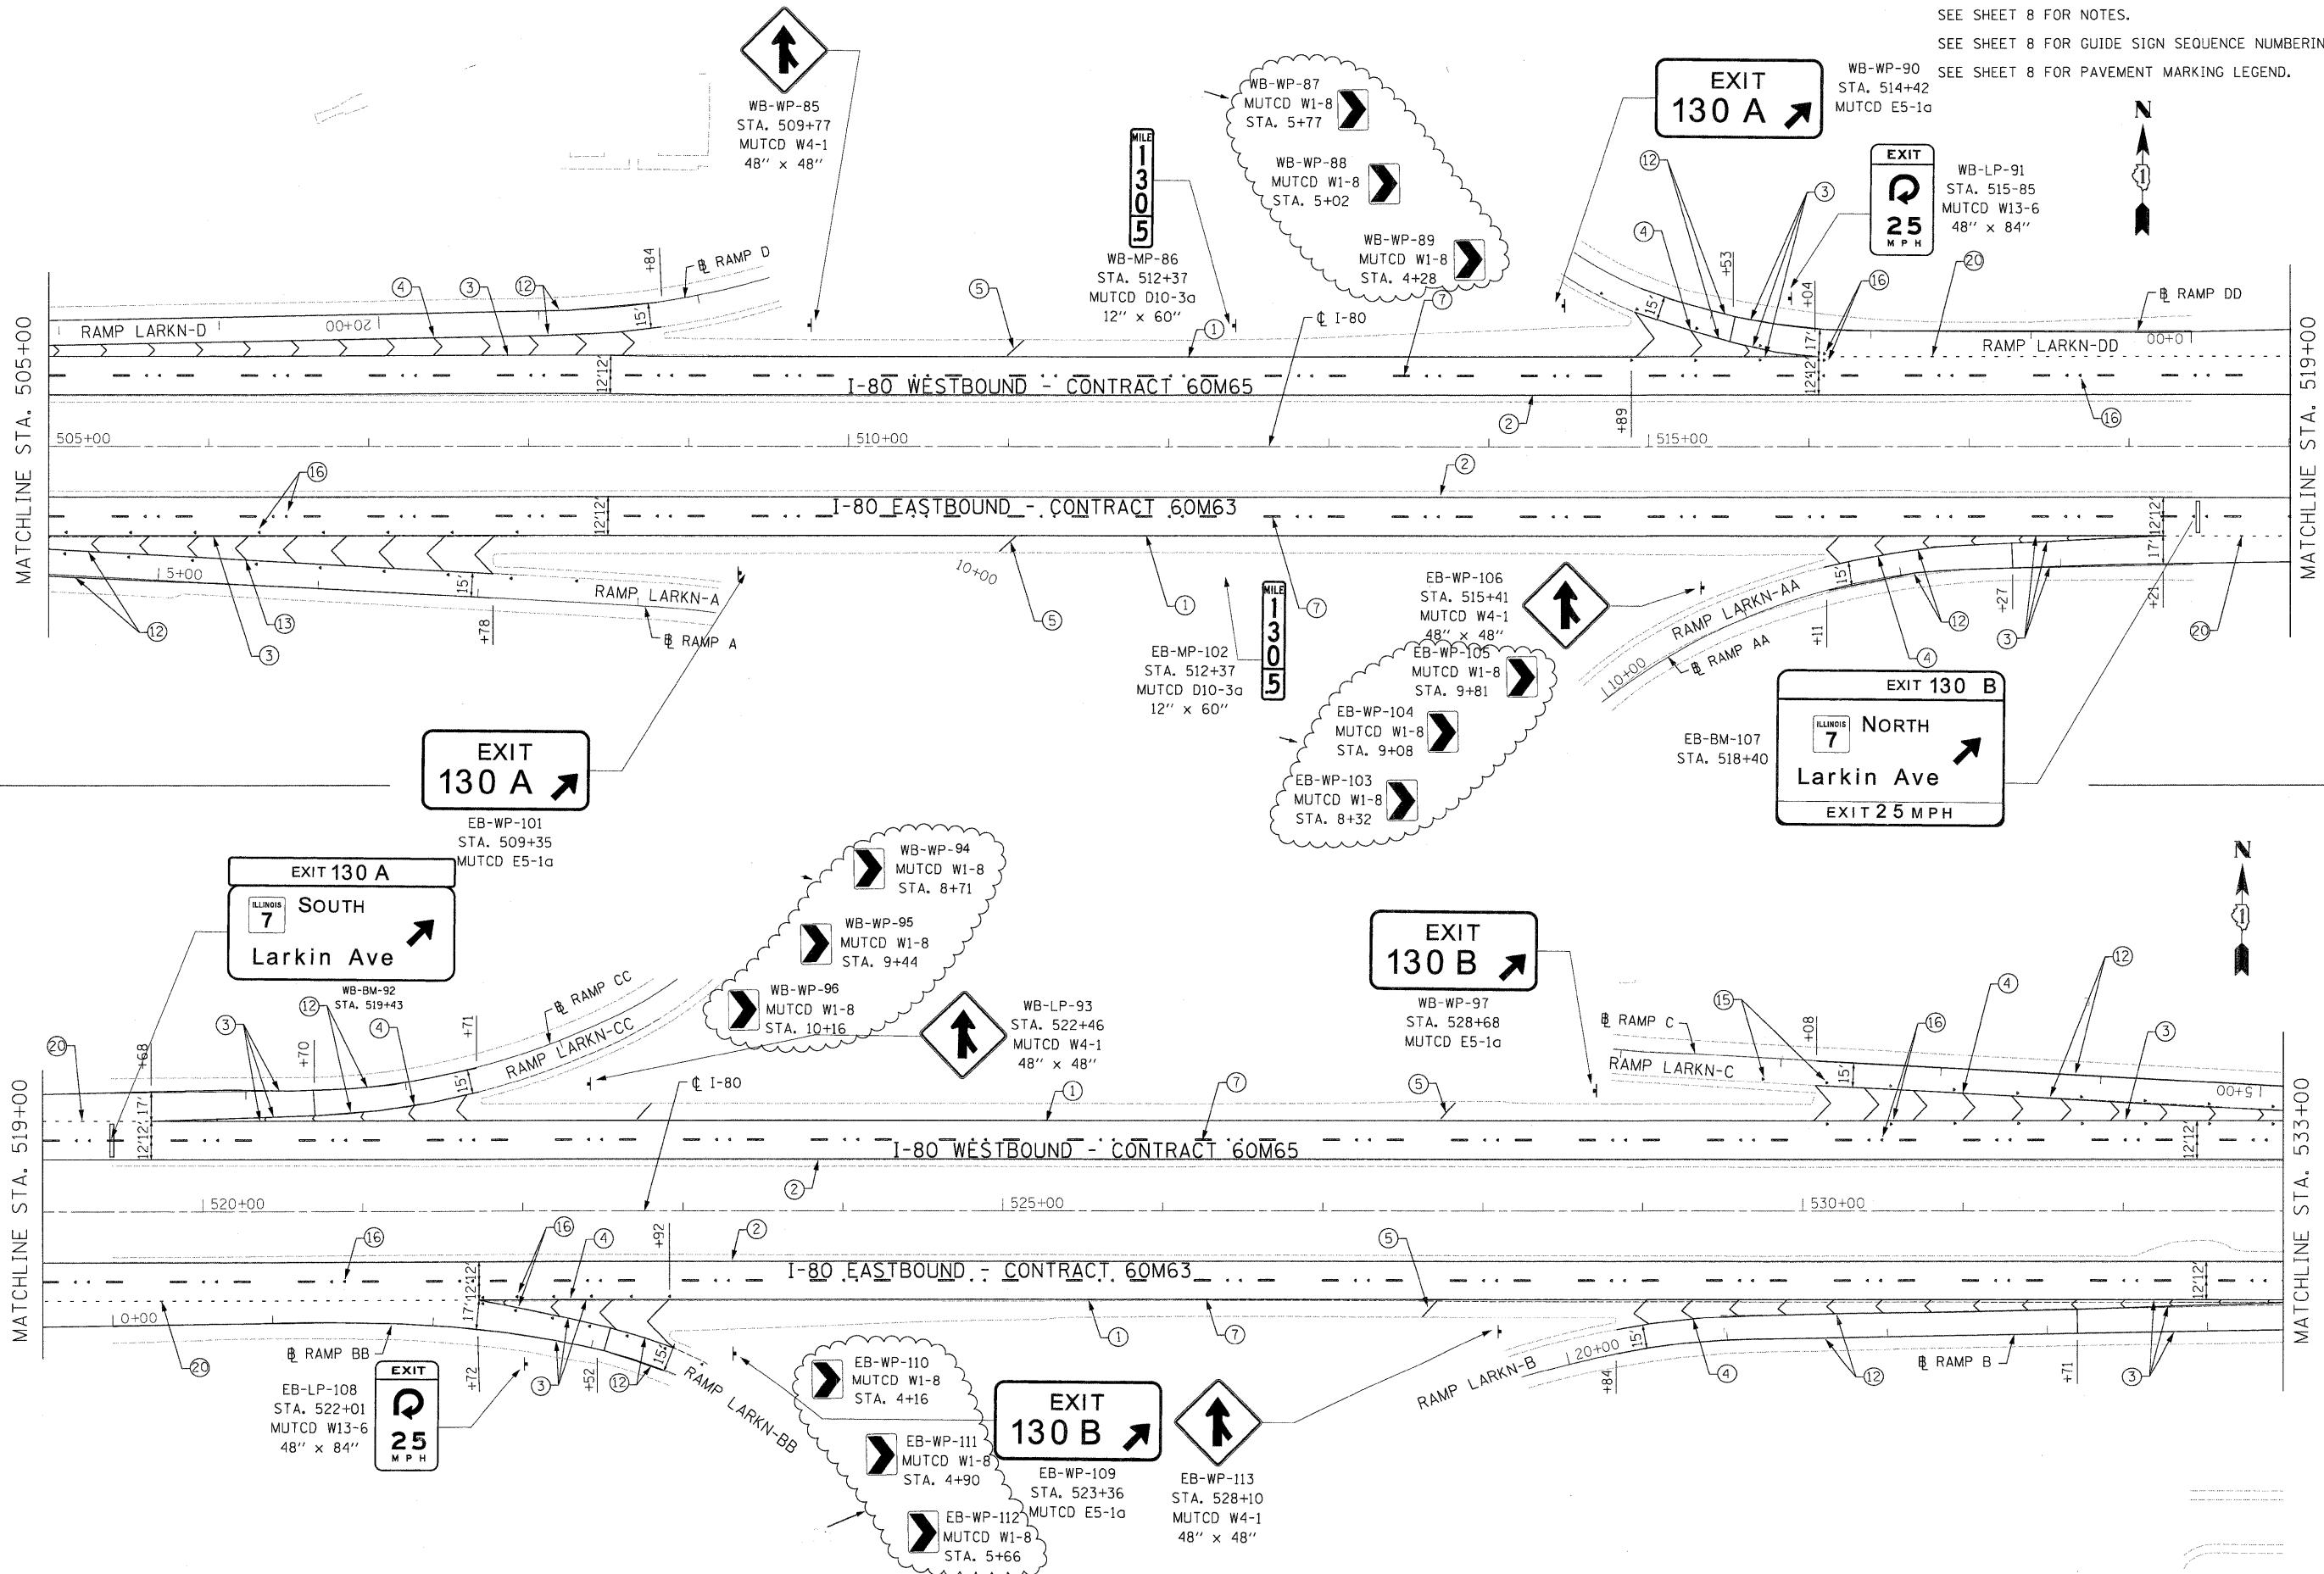

DESIGNED - JC	REVISION	02/15/11
DRAWN - JC	REVISION	-
CHECKED - RR	REVISION	-
DATE - 01/19/2011	REVISION	-



**STATE OF ILLINOIS
DEPARTMENT OF TRANSPORTATION**

PAVEMENT MARKING & SIGNING PLAN	
I-80 MAINLINE	
SCALE: 1"=50'	SHEET NO. 17 OF 18 SHEETS
STA. 505+00.00 TO STA. 533+00.00	

F.A.I. RTE.	SECTION	COUNTY	TOTAL SHEETS	SHEET NO.
80	99(3&4)RS-4	WILL	117	70
CONTRACT NO. 60M65			ILLINOIS FED. AID PROJECT	

FILE NAME = c:\cadd\ib\pa\rr\ose\p\great.lakes\dms34565\0160M66-sht-pmk07.dgn