




 
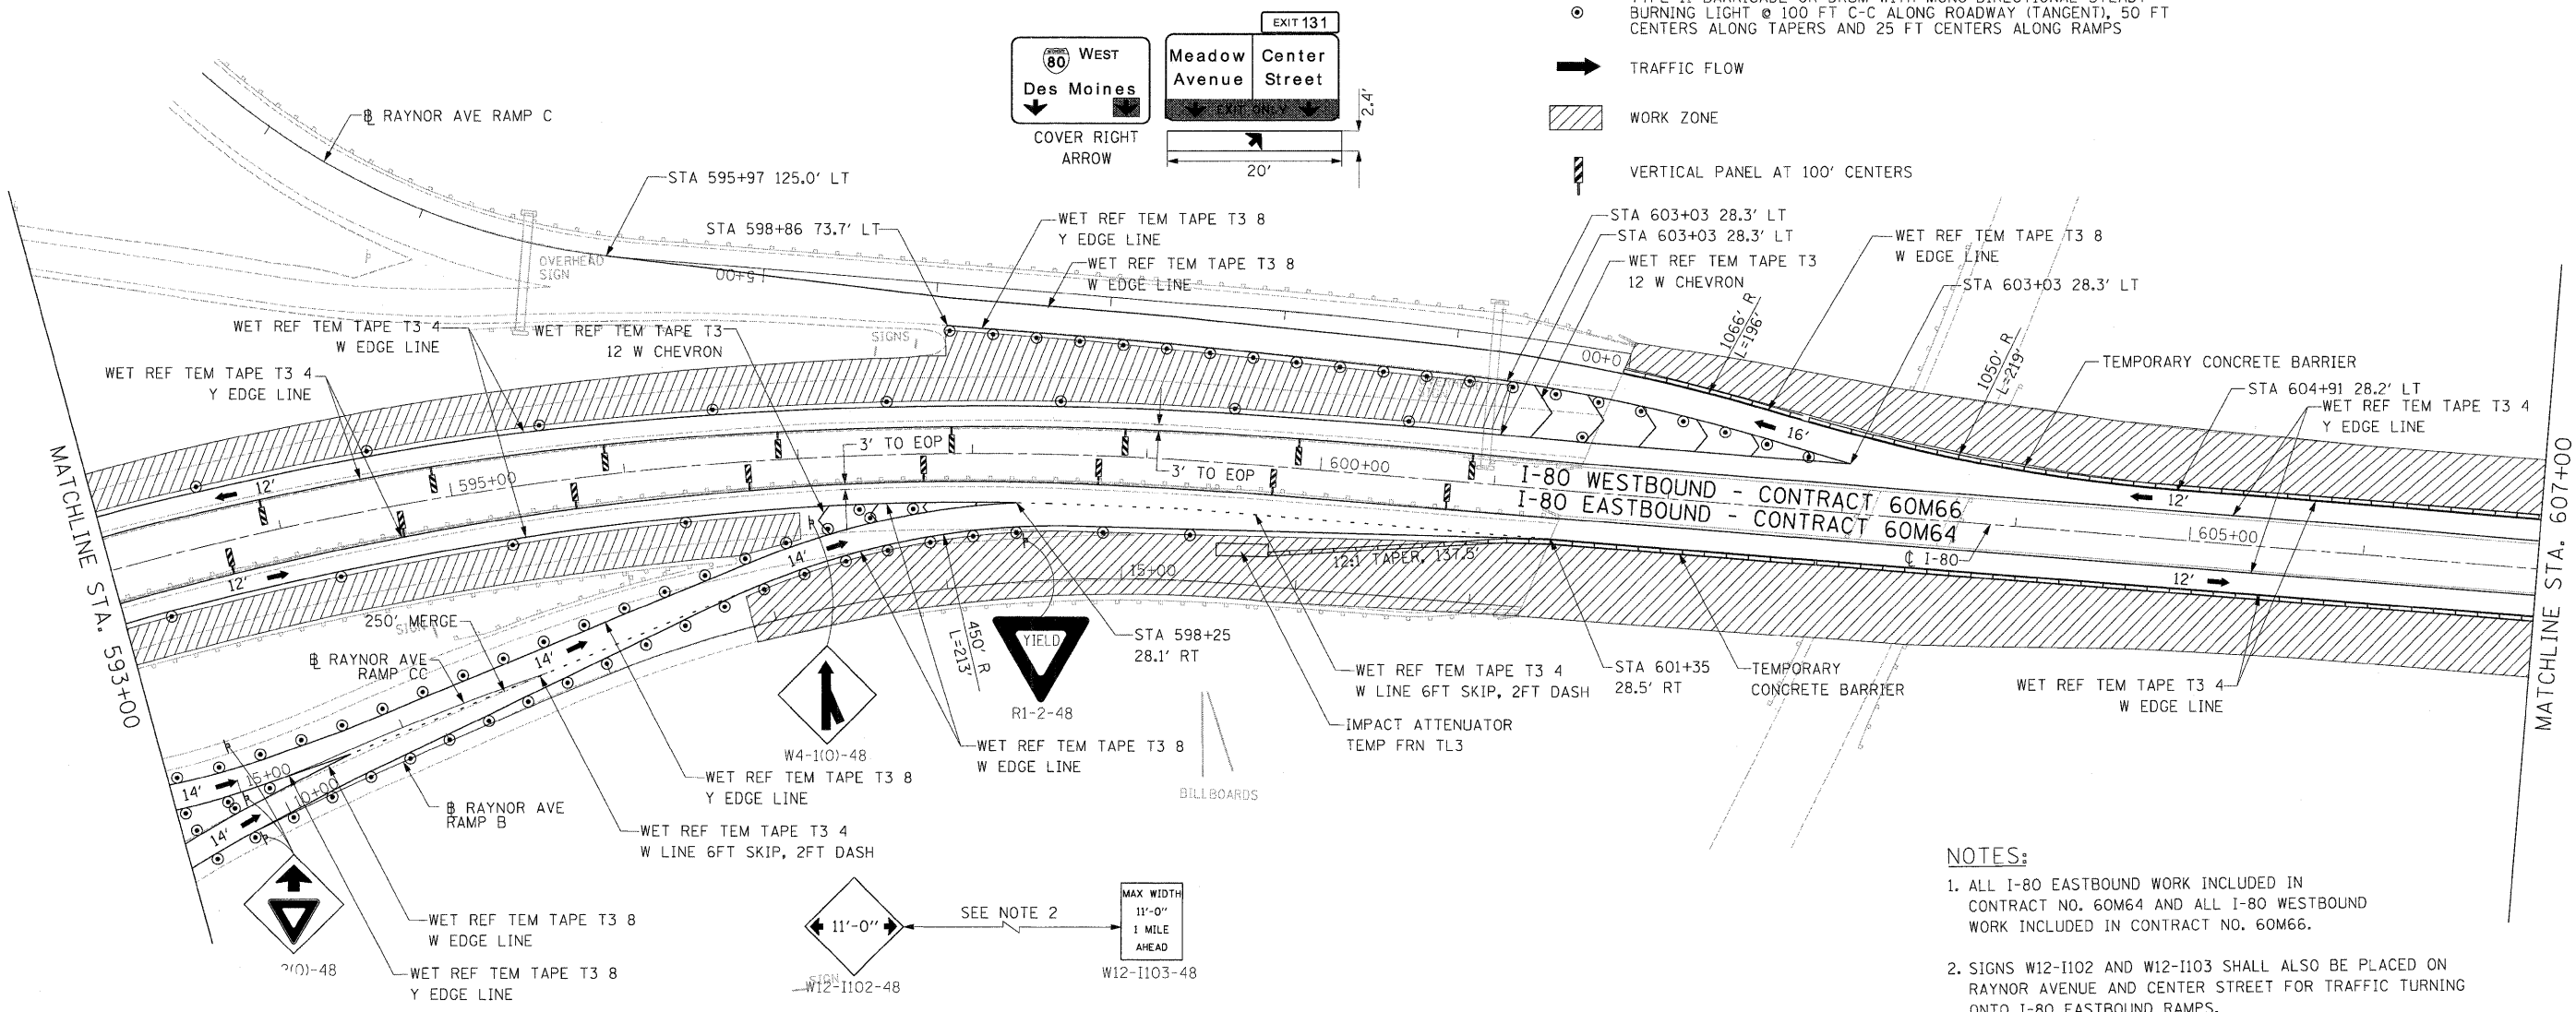


 


LEGEND:

-  TRAFFIC CONTROL SIGN
-  ARROW BOARD
-  TYPE II BARRICADE OR DRUM WITH MONO-DIRECTIONAL STEADY BURNING LIGHT @ 100 FT C-C ALONG ROADWAY (TANGENT), 50 FT CENTERS ALONG TAPERS AND 25 FT CENTERS ALONG RAMPS
-  TRAFFIC FLOW
-  WORK ZONE
-  VERTICAL PANEL AT 100' CENTERS

 

NOTES:

1. ALL I-80 EASTBOUND WORK INCLUDED IN CONTRACT NO. 60M64 AND ALL I-80 WESTBOUND WORK INCLUDED IN CONTRACT NO. 60M66.
2. SIGNS W12-1102 AND W12-1103 SHALL ALSO BE PLACED ON RAYNOR AVENUE AND CENTER STREET FOR TRAFFIC TURNING ONTO I-80 EASTBOUND RAMPS.

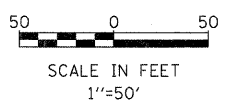

DESIGNED - JK	REVISIONS
DRAWN - JK	REVISIONS
CHECKED - RR	REVISIONS
DATE - 1/20/2011	REVISIONS



**STATE OF ILLINOIS
DEPARTMENT OF TRANSPORTATION**

**MAINTENANCE OF TRAFFIC - STAGE 1
I-80 MAINLINE**

F.A.I. RTE.	SECTION	COUNTY	TOTAL SHEETS	SHEET NO.
80	99(4&4)-IRS-3	WILL	203	40
CONTRACT NO. 60M66				

FILE NAME = c:\oad\lib\p\p\rose\pw\grat.lakes\dms34565\0160M66-Sht-MOT06.dgn

SCALE: 1"=50' SHEET NO. 5 OF 11 SHEETS STA. 593+00.00 TO STA. 607+00.00

FED. ROAD DIST. NO. [ILLINOIS] FED. AID PROJECT