


- LEGEND:**
- ⊠ TRAFFIC CONTROL SIGN
 - ➡ ARROW BOARD
 - TYPE II BARRICADE OR DRUM WITH MONO-DIRECTIONAL STEADY BURNING LIGHT @ 100 FT C-C ALONG ROADWAY (TANGENT), 50 FT CENTERS ALONG TAPERS AND 25 FT CENTERS ALONG RAMPS
 - ➡ TRAFFIC FLOW
 - ▨ WORK ZONE
 - ⊠ VERTICAL PANEL WITH MONO-DIRECTIONAL STEADY BURNING LIGHT AT 100' CENTERS

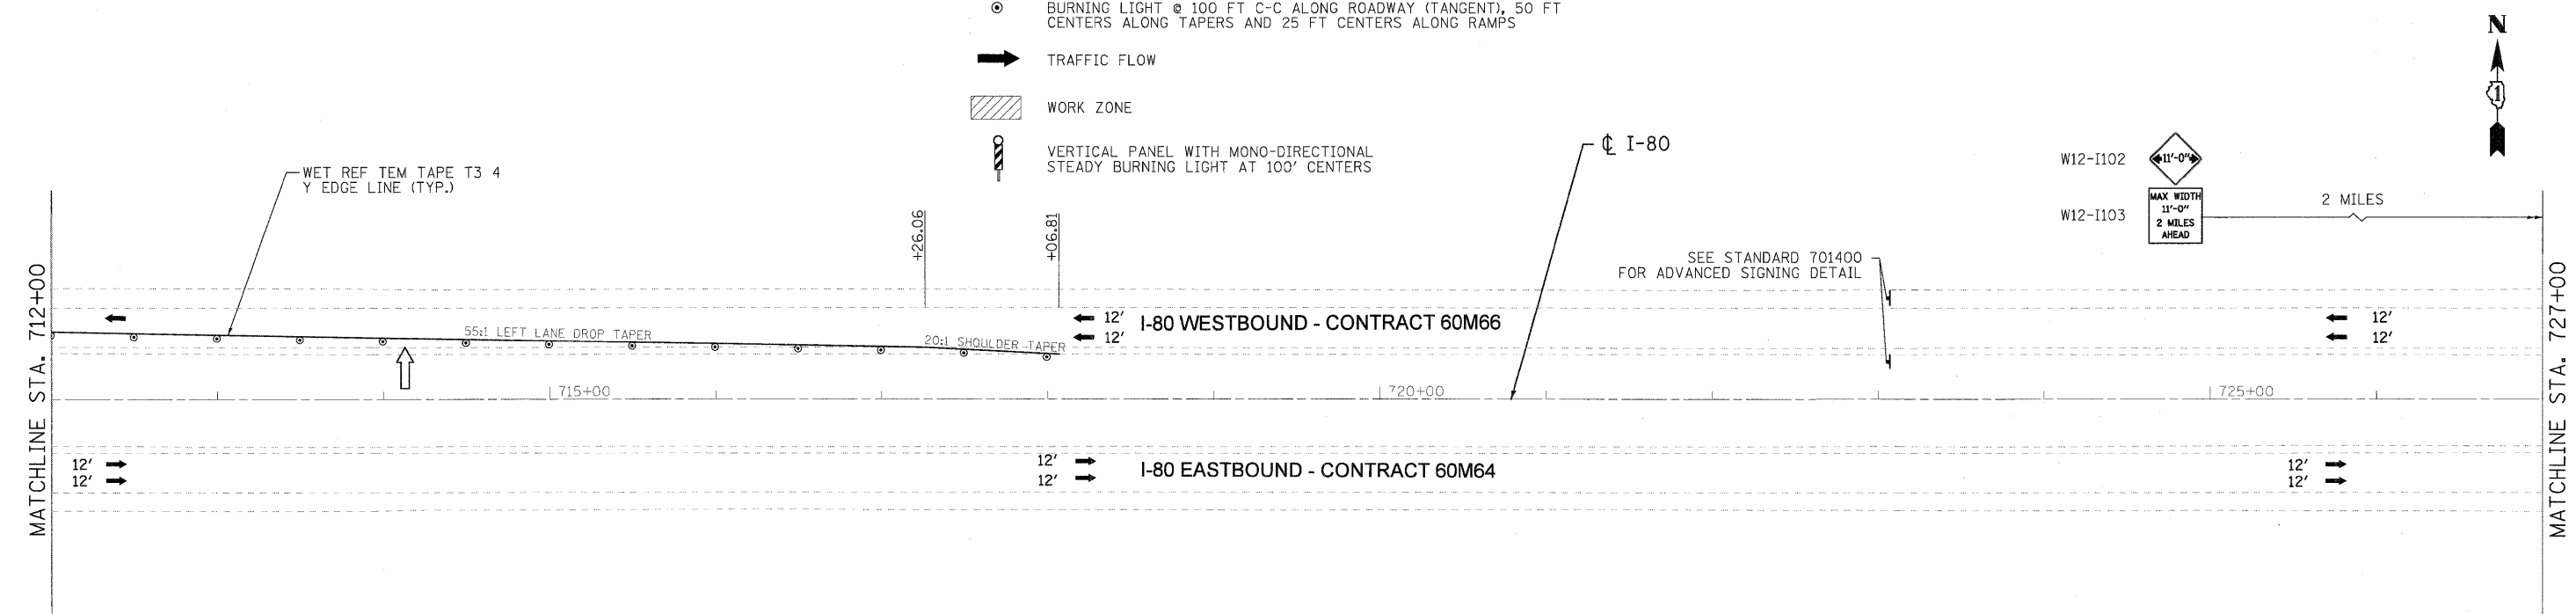

- NOTES:**
- ALL I-80 EASTBOUND WORK INCLUDED IN CONTRACT NO. 60M64 AND ALL I-80 WESTBOUND WORK INCLUDED IN CONTRACT NO. 60M66.
 - SIGNS W12-I102 AND W12-I103 SHALL ALSO BE PLACED ON BRIGGS STREET AND US ROUTE 30 FOR TRAFFIC TURNING ONTO THE I-80 WESTBOUND RAMPS.

USER NAME = mvasakiRdwy.Lisla	DESIGNED - MJV	REVISED -		STATE OF ILLINOIS DEPARTMENT OF TRANSPORTATION	MAINTENANCE OF TRAFFIC - STAGE 1 I-80 MAINLINE			F.A.I. R.T.E.	SECTION	COUNTY	TOTAL SHEETS	SHEET NO.	
PLOT CONFID = PDF(Large).plt	DRAWN - MJV	REVISED -						80	99 (4 & 4-1) RS-3	WILL	203	46	
PLOT SCALE = 1:50	CHECKED - DTH	REVISED -			SCALE: 1"=50'			SHEET NO. 11 OF 11 SHEETS STA. 697+00.00 TO STA. 727+00.00			CONTRACT NO. 60M66		
PLOT DATE = 1/18/2011	DATE - 1/20/2011	REVISED -			FED. ROAD DIST. NO. 1 ILLINOIS FED. AID PROJECT								

FILE NAME = ...ND160M64-ahst-staging-01-03.dgn