
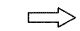


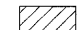

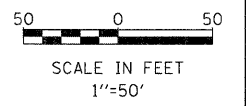
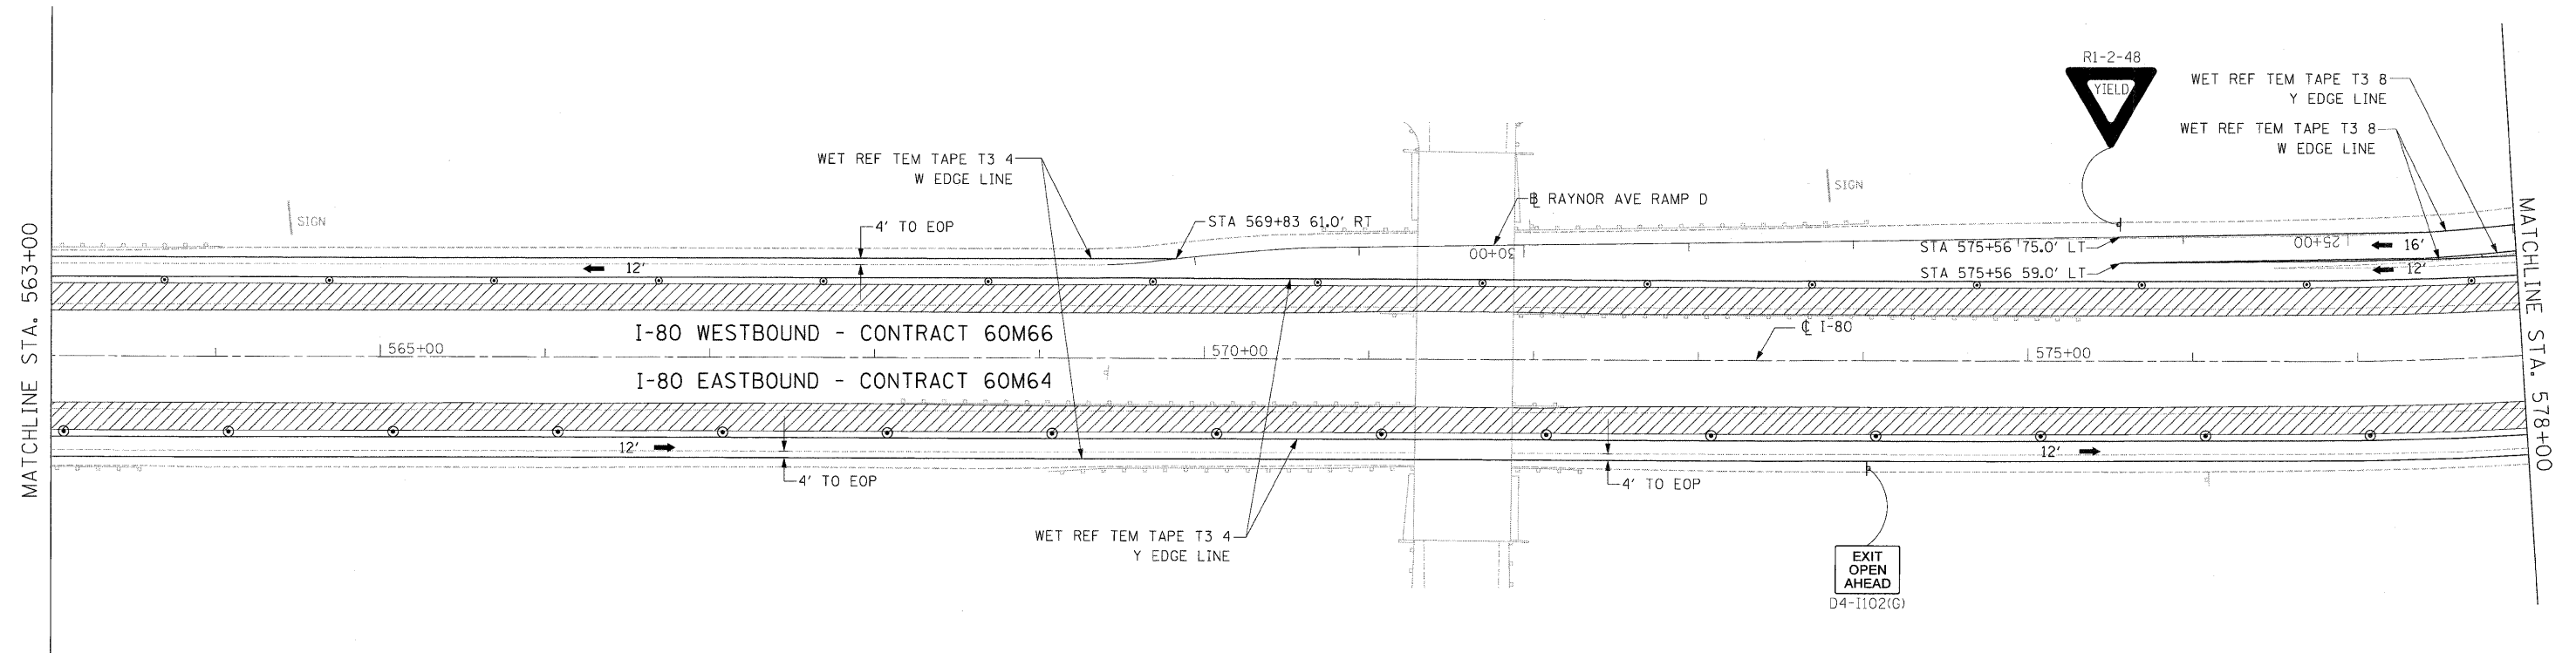



NOTES:

1. ALL I-80 EASTBOUND WORK INCLUDED IN CONTRACT NO. 60M64 AND ALL I-80 WESTBOUND WORK INCLUDED IN CONTRACT NO. 60M66.

LEGEND:

-  TRAFFIC CONTROL SIGN
-  ARROW BOARD
-  TYPE II BARRICADE OR DRUM WITH MONO-DIRECTIONAL STEADY BURNING LIGHT @ 100 FT C-C ALONG ROADWAY (TANGENT), 50 FT CENTERS ALONG TAPERS AND 25 FT CENTERS ALONG RAMP
-  TRAFFIC FLOW
-  WORK ZONE
-  VERTICAL PANEL AT 100' CENTERS



USER NAME = default PLOT SCALE = #SCALE# PLOT DATE = 1/19/2011 FILE NAME = e:\oad\lib\p\rose\pwg\rest.lakes\dms34565\0160M66-Sht-MOT10.dgn	DESIGNED - JK DRAWN - JK CHECKED - RR DATE - 1/20/2011	REVISED - REVISED - REVISED - REVISED -		STATE OF ILLINOIS DEPARTMENT OF TRANSPORTATION	MAINTENANCE OF TRAFFIC - STAGE 2 I-80 MAINLINE	F.A.I. RTE. 80 SECTION 99(4&4-1)RS-3 COUNTY WILL TOTAL SHEETS 203 SHEET NO. 49 CONTRACT NO. 60M66	SCALE: 1"=50' SHEET NO. 3 OF 11 SHEETS STA. 563+00.00 TO STA. 578+00.00 FED. ROAD DIST. NO. ILLINOIS FED. AID PROJECT
---	---	--	---	---	---	--	--