



**GUIDE SIGN SEQUENCE  
NUMBERING CODE**

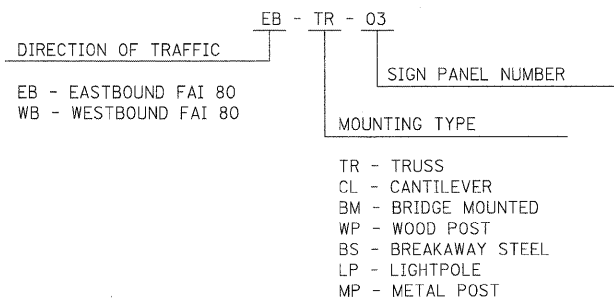

**NOTES**

- SEE IDOT DISTRICT 1 DETAILS FOR TC-12 "MULTI-LANE FREEWAY PAVEMENT MARKING DETAILS" FOR PLACEMENT AND TYPE OF RAISED REFLECTIVE PAVEMENT MARKERS.
- FOR PROPOSED PAVEMENT MARKINGS IN THE PCC SECTIONS, USE POLYUREA PAVEMENT MARKINGS ACCORDING TO DISTRICT 1 DETAIL TC-12.
- REFER TO ROADWAY PLANS FOR LIMITS OF RESURFACING.
- ALL EASTBOUND WORK IS IN CONTRACT 60M64 AND ALL WESTBOUND WORK IS IN CONTRACT 60M66.

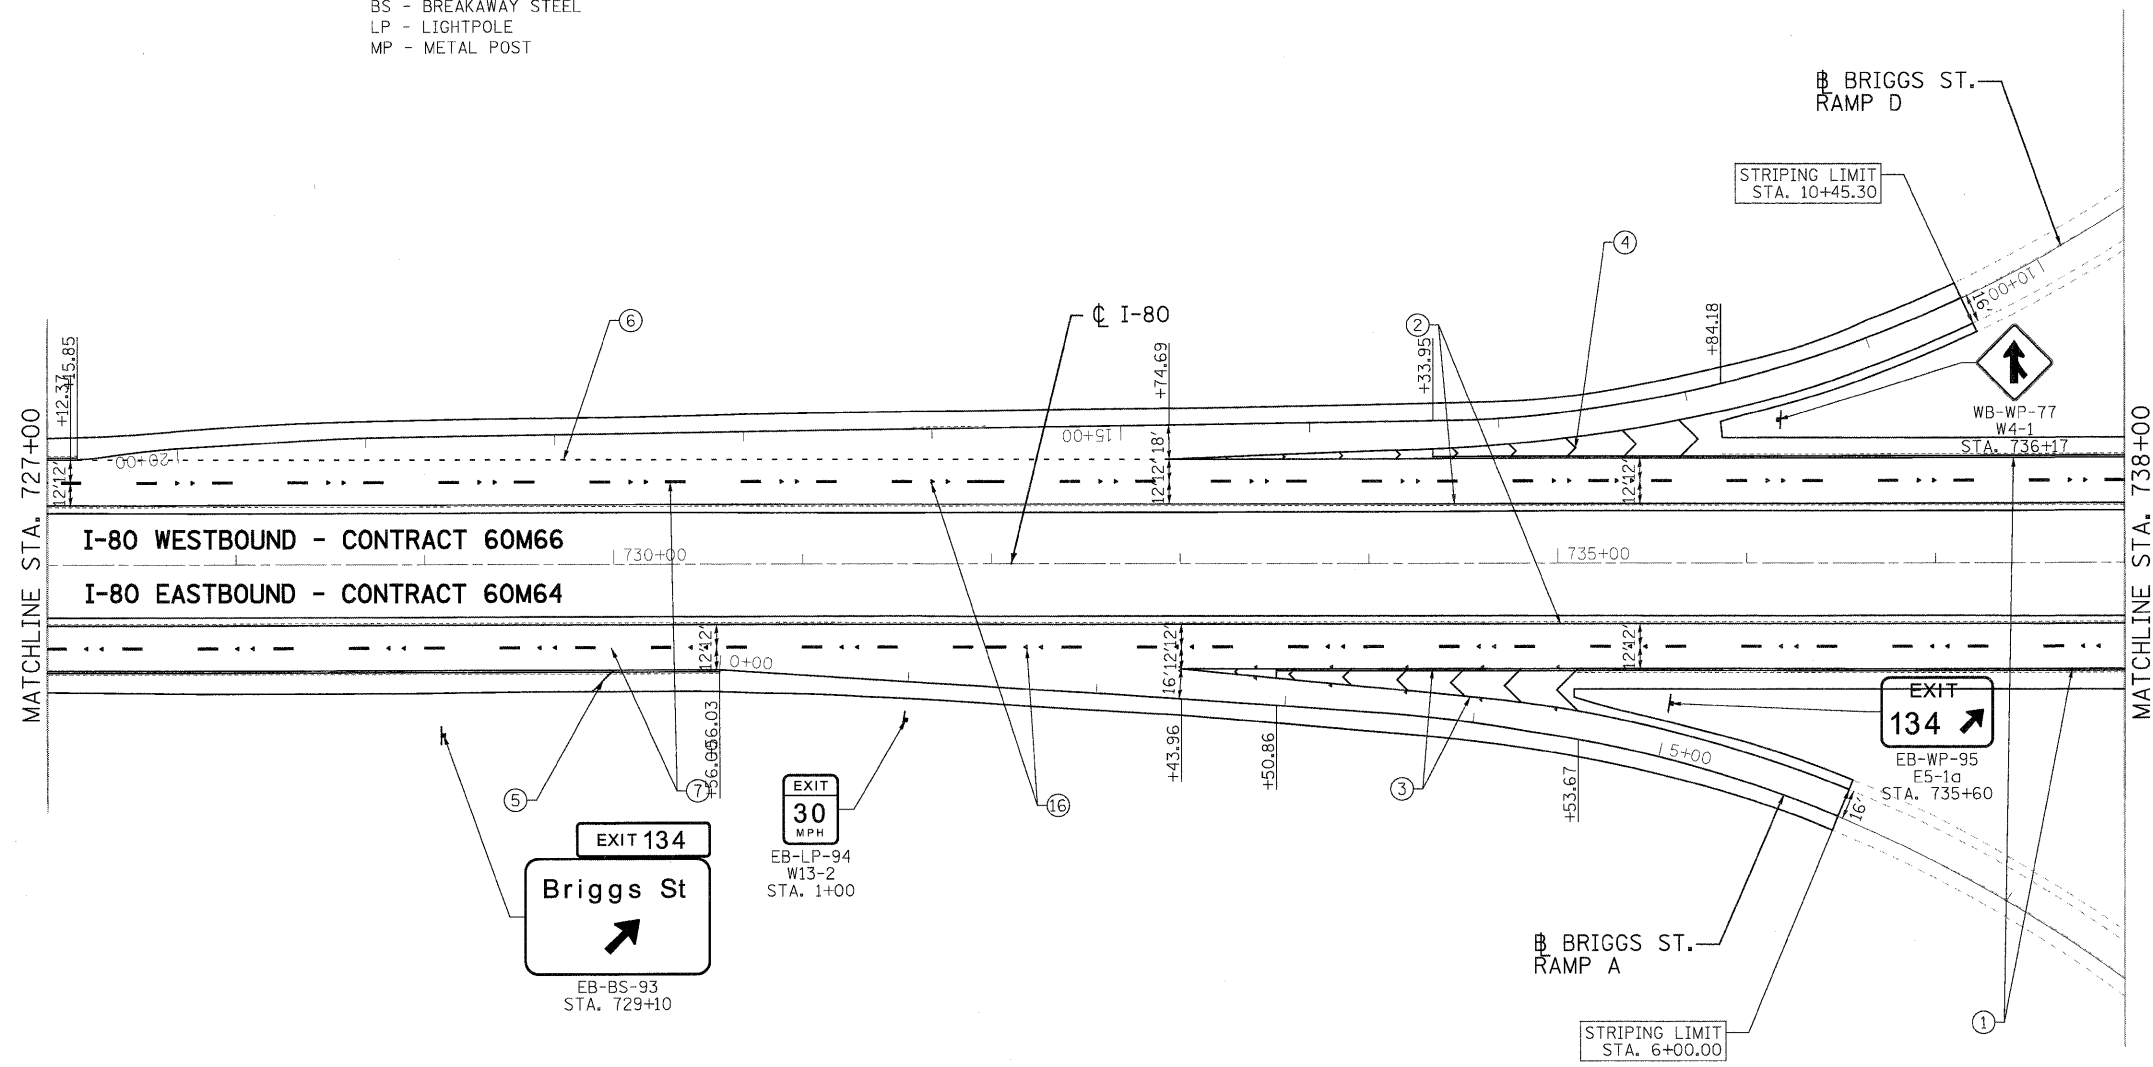

**LEGEND:**

- |  |   |  |
|--|---|--|
| ① THERMOPLASTIC PAVEMENT MARKING - LINE 4" (WHITE EDGE LINE)                                 | ⑪ POLYUREA PAVEMENT MARKING TYPE I - LINE 5" (WHITE 10' DASH , 30' SKIP - P.C.C. PVT. ONLY)                     | ⑳ PREFORMED PLASTIC PAVEMENT MARKING, TYPE B - INLAID - LINE 8" (WHITE 3' DASH, 9" SKIP) |
| ② THERMOPLASTIC PAVEMENT MARKING - LINE 4" (YELLOW EDGE LINE)                                | ⑫ POLYUREA PAVEMENT MARKING TYPE I - LINE 8" (WHITE EDGE LINE - P.C.C. PVT. ONLY)                               |  |
| ③ THERMOPLASTIC PAVEMENT MARKING - LINE 8" (WHITE EDGE LINE)                                 | ⑬ POLYUREA PAVEMENT MARKING TYPE I - LINE 12" (WHITE GORE CHEVRONS SPACED @ 30' CENTERS - P.C.C. PVT. ONLY)     |  |
| ④ THERMOPLASTIC PAVEMENT MARKING - LINE 12" (WHITE GORE CHEVRONS SPACED @ 30' CENTERS)       | ⑭ POLYUREA PAVEMENT MARKING TYPE I - LINE 12" (WHITE SHOULDER DIAGONALS SPACED @ 500' CENTERS (40' AT BRIDGES)) |  |
| ⑤ THERMOPLASTIC PAVEMENT MARKING - LINE 12" (WHITE SHOULDER DIAGONALS SPACED @ 500' CENTERS) | ⑮ RAISED REFLECTIVE PAVEMENT MARKER (1-WAY YELLOW / OPAQUE)   |  |
| ⑥ THERMOPLASTIC PAVEMENT MARKING - LINE 4" (WHITE 2' DASH , 6' SKIP)                         | ⑯ RAISED REFLECTIVE PAVEMENT MARKER (BRIDGE)  |  |
| ⑦ PREFORMED PLASTIC PAVEMENT MARKING , TYPE B - INLAID - LINE 5" (WHITE 10' DASH , 30' SKIP) | ⑰ THERMOPLASTIC PAVEMENT MARKING - LETTERS AND SYMBOLS  |  |
| ⑧ POLYUREA PAVEMENT MARKING TYPE I - LINE 4" (WHITE EDGE LINE - P.C.C. PVT. ONLY)            | ⑱ POLYUREA PAVEMENT MARKING TYPE I - LETTERS AND SYMBOLS  |  |
| ⑨ POLYUREA PAVEMENT MARKING TYPE I - LINE 4" (YELLOW EDGE LINE - P.C.C. PVT. ONLY)           | ⑲ POLYUREA PAVEMENT MARKING TYPE I - LETTERS AND SYMBOLS  |  |
| ⑩ POLYUREA PAVEMENT MARKING TYPE I - LINE 4" (WHITE 2' DASH , 6' SKIP - P.C.C. PVT. ONLY)    | ⑳ PREFORMED PLASTIC PAVEMENT MARKING, TYPE B - INLAID - LINE 8" (WHITE 3' DASH, 9" SKIP)                        |  |

|                                |                  |           |                                 |   |  |                   |      |                           |         |                                  |              |   |
|--------------------------------|------------------|-----------|---------------------------------|---|--|-------------------|------|---------------------------|---------|----------------------------------|--------------|---|
| USER NAME = koeppan(Rev.11a1e) | DESIGNED - EJB   | REVISED - | <b>HBP</b><br>Illinois Partners | <b>STATE OF ILLINOIS<br/>DEPARTMENT OF TRANSPORTATION</b> | <b>PAVEMENT MARKING &amp; SIGNING PLAN<br/>I-80 MAINLINE</b> |                   |      | F.A.I. RTE.               | SECTION | COUNTY                           | TOTAL SHEETS | SHEET NO.   |
| PLOT CONFIG = PDF(Large).plt   | DRAWN - EJB      | REVISED - |                                 |   | 80   | 99 (4 & 4-1) RS-3 | WILL | 203                       | 72      |                                  |              |   |
| PLOT SCALE = 1:50              | CHECKED - DTH    | REVISED - |                                 |   | CONTRACT NO. 60M66   |                   |      |                           |         |                                  |              |   |
| PLOT DATE = 1/18/2011          | DATE - 1/20/2011 | REVISED - |                                 |   | SCALE: 1"=50'  |                   |      | SHEET NO. 11 OF 18 SHEETS |         | STA. 727+00.00 TO STA. 738+00.00 |              | FED. ROAD DIST. NO. 1   ILLINOIS FED. AID PROJECT |