


STAGE I CONSTRUCTION



STAGE II CONSTRUCTION

DESIGNED - DF	REVISED -
DRAWN - LAM	REVISED -
CHECKED - BLU	REVISED -
DATE - 1/20/2011	REVISED -

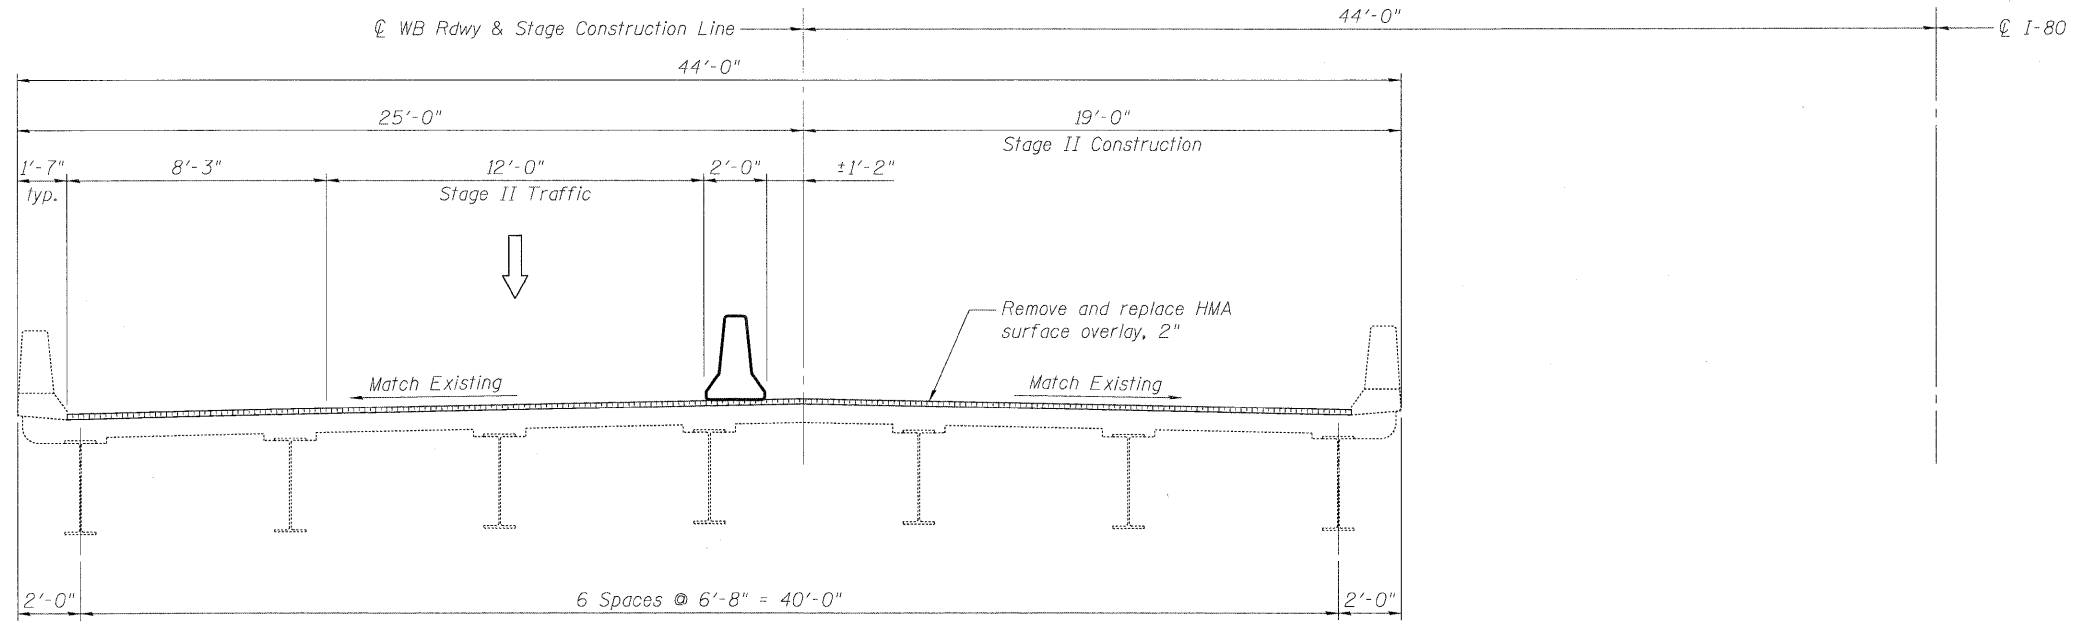

**STATE OF ILLINOIS
DEPARTMENT OF TRANSPORTATION**

**CONSTRUCTION STAGING
WESTBOUND FAI-80 OVER CENTER STREET RAMP AA
STRUCTURE NO. 099-0053**

F.A.I. RTE.	SECTION	COUNTY	TOTAL SHEETS	SHEET NO.
80	99(4&4-1)RS-3	WILL	203	100
FED. ROAD DIST. NO. ILLINOIS FED. AID PROJECT			CONTRACT NO. 60M66	

SHEET NO. S- 2 OF S- 6 SHEETS

S:\1056\105_CADD\CADD_Sheet\10990053-60M66-002-CS.dgn