




ELEVATION
(South Wall is Shown - North Wall is Similar)

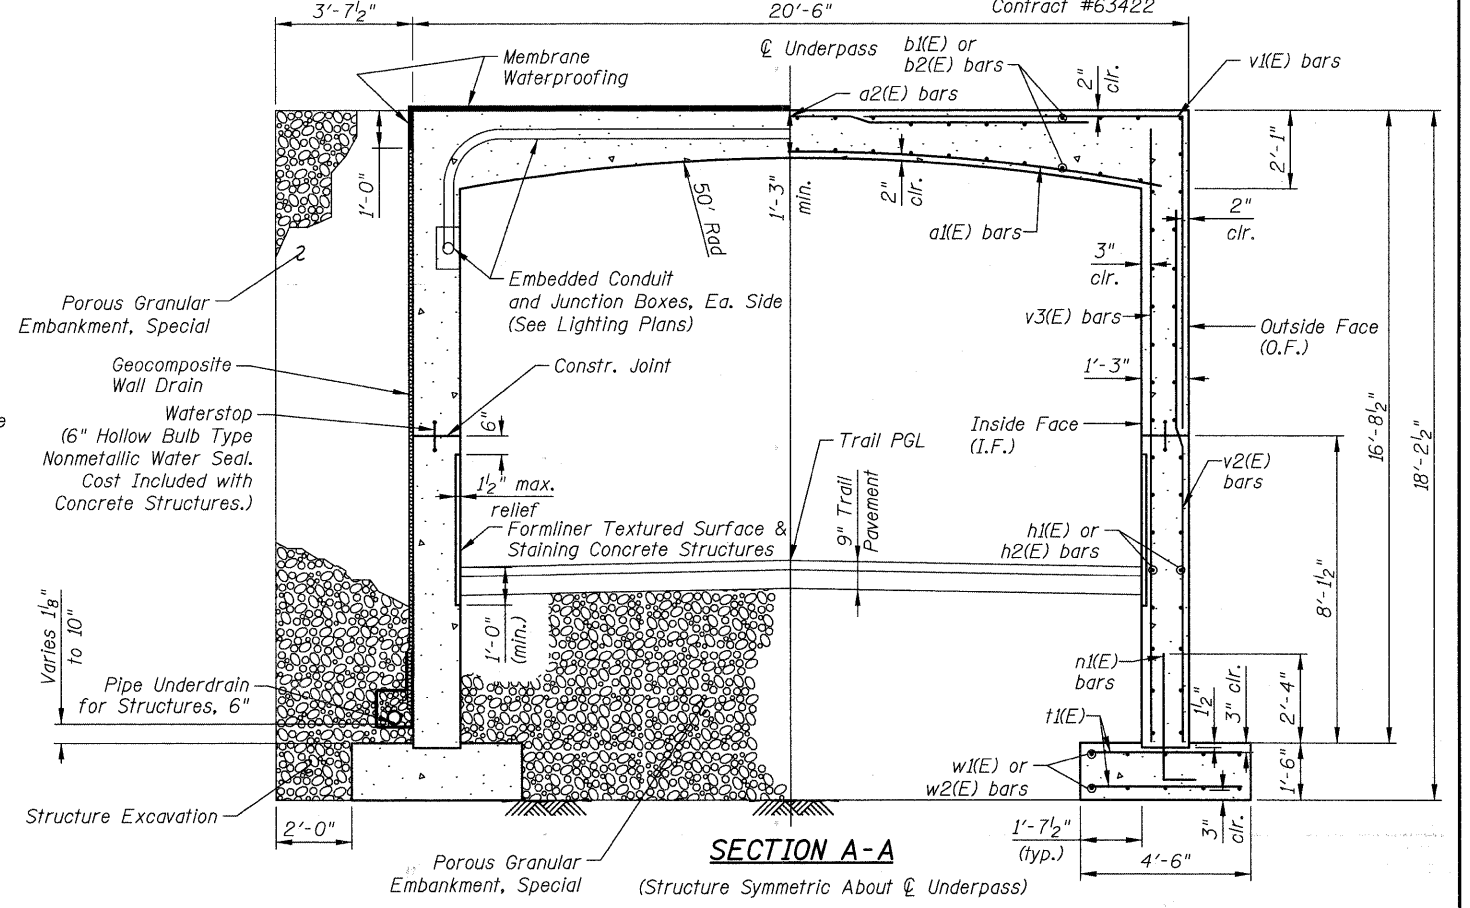


SECTION A-A
(Structure Symmetric About \bar{C} Underpass)

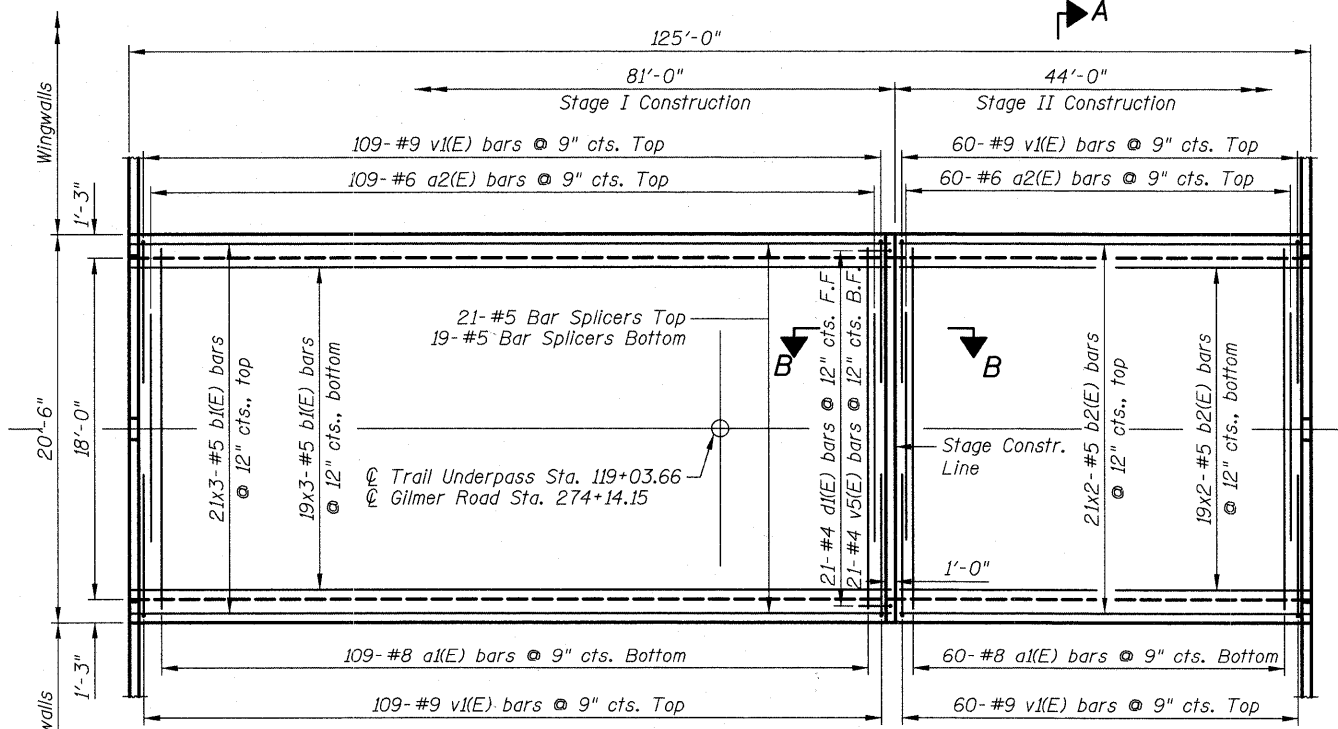

TOP SLAB- PLAN

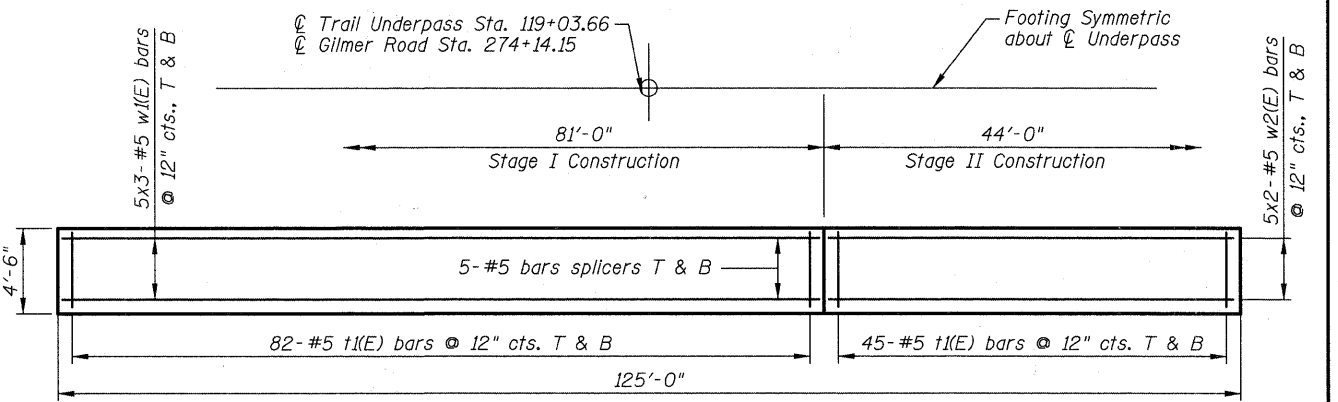

FOOTING - PLAN
(South Footing is Shown)

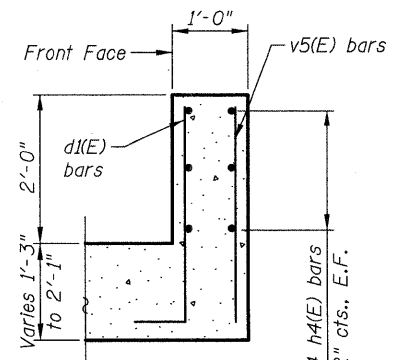

SECTION B-B
Underpass Reinforcement Not Shown

Bar Size	Class C
#4	1'-8"
#5	2'-2"
#6	2'-7"
#7	3'-5"
#8	4'-6"
#9	5'-9"

REVISIONS	
NAME	DATE

S3 of S11
LAKE COUNTY FOREST PRESERVE DISTRICT

UNDERPASS PLAN & ELEVATION
GILMER ROAD TRAIL UNDERPASS
SEC 08-F3000-07-BT
STA. 274+14.15
STRUCTURE NO. 049-N006

DRAWN BY: D. Atkins
CHECKED BY: G. Hatlestad
DATE: December 17, 2010

Note:
1. See Sheet S4 for Bill of Material and Bar Diagrams.
2. See Sheet S7 for Pipe Underdrain Detail.
3. See Sheet S8 for Architectural Details.