


| | |
|--------------|--|
| DATE | |
| BY | |
| FINAL SURVEY | |
| SURVEYED | |
| PLOTTED | |
| NOTE BOOK | |
| TEMPLATE | |
| AREAS | |
| CHECKED | |
| NO. | |

| | |
|-----------------|--|
| DATE | |
| BY | |
| ORIGINAL SURVEY | |
| SURVEYED | |
| PLOTTED | |
| NOTE BOOK | |
| TEMPLATE | |
| AREAS | |
| CHECKED | |
| NO. | |

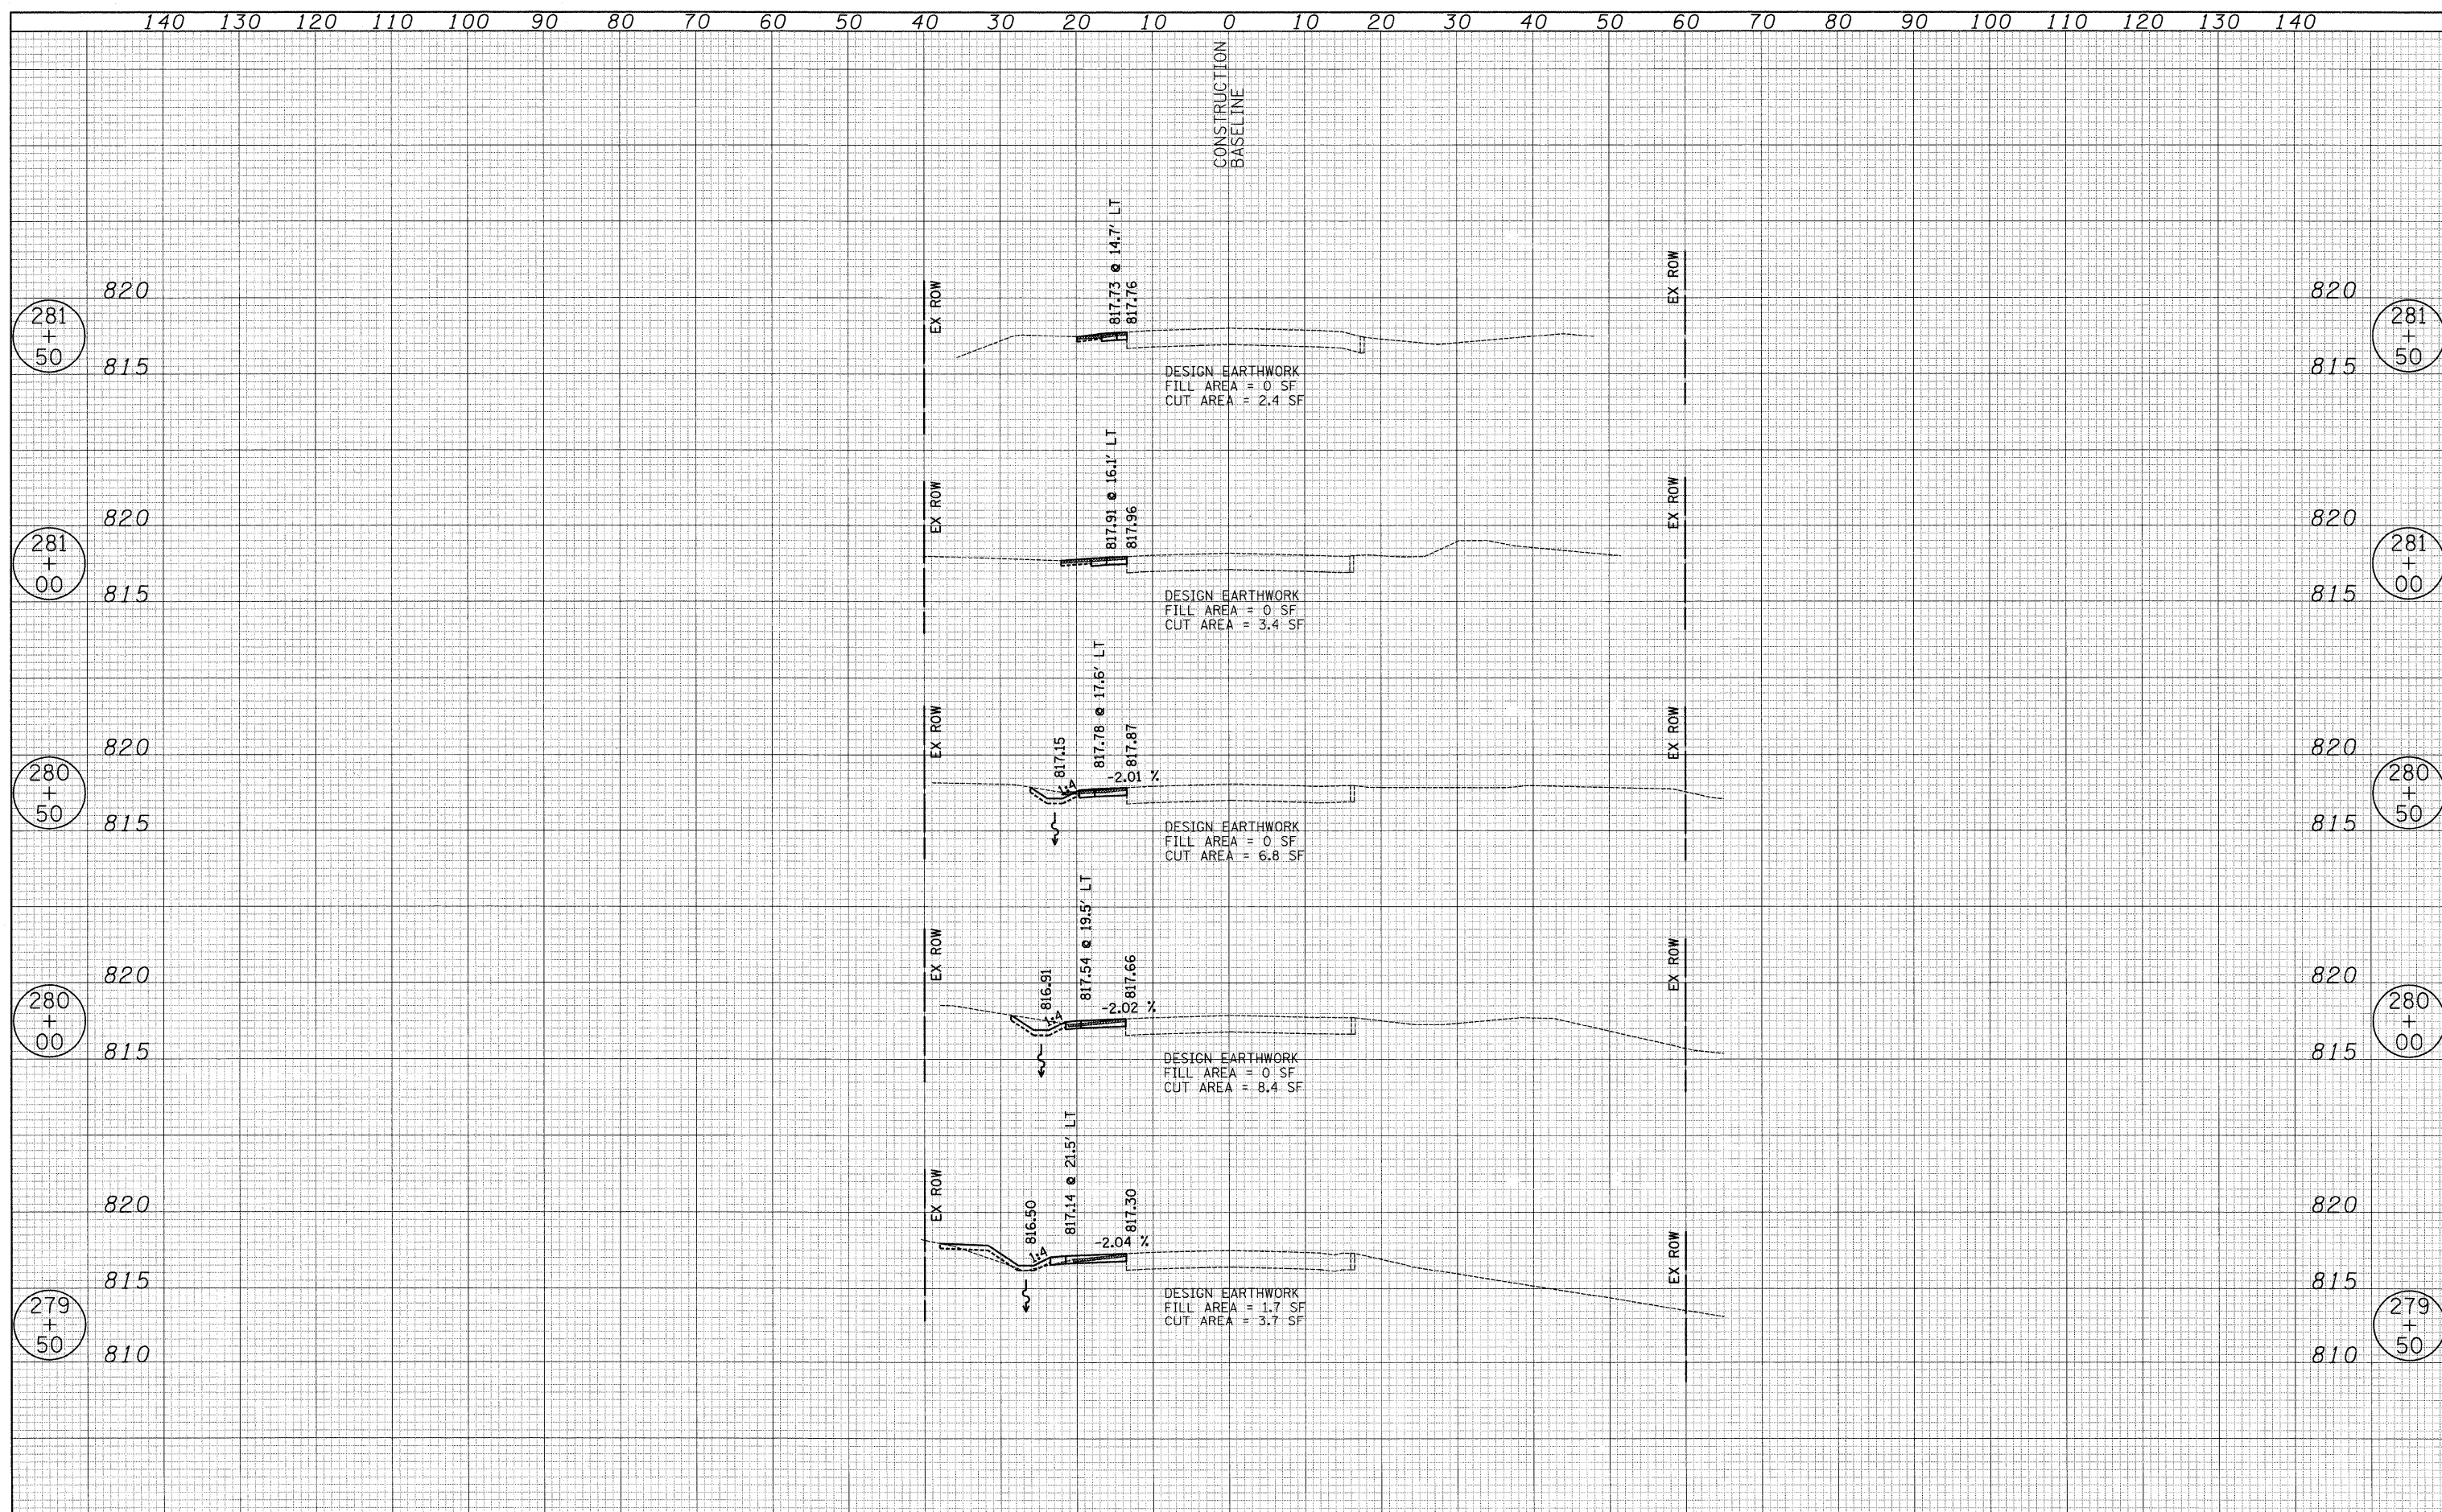

| | | | | | | | | | | |
|--|-------------------|-----------|---|----------------|--|--------------------|------------------------|-------------|-----------------|--------------|
| USER NAME = pk | DESIGNED - PK | REVISED - | STATE OF ILLINOIS DEPARTMENT OF TRANSPORTATION | VERT. 0 5 10 | GILMER ROAD - STAGE 1 CONSTRUCTION - CROSS SECTIONS FORT HILL TRAIL BIKE PATH UNDERPASS SHEET NO. 7 OF 8 SHEETS STA. 279+50.00 TO STA. 281+50.00 | F.A.U. RTE. 3602 | SECTION 08-F3000-07-BT | COUNTY LAKE | TOTAL SHEETS 60 | SHEET NO. 31 |
| FILE NAME ...\08 XSVG\lmar_Stage1.xsec.dgn | DRAWN - JRR | REVISED - | | HORIZ. 0 10 20 | | CONTRACT NO. 63422 | | | | |
| PLOT SCALE 18,0000' / IN. | CHECKED - RTM | REVISED - | | | | | | | | |
| PLOT DATE = 12/13/2010 | DATE - 12/17/2010 | REVISED - | | | | | | | | |

FED. ROAD DIST. NO. 1 ILLINOIS FED. AID PROJECT