


140 130 120 110 100 90 80 70 60 50 40 30 20 10 0 10 20 30 40 50 60 70 80 90 100 110 120 130 140

CONSTRUCTION  
BASELINE

DATE	
BY	
FINAL SURVEY	
NOTE BOOK	
NO.	
SURVEYED	
PLOTTED	
TEMPLATE	
AREAS	
CHECKED	


DATE	
BY	
ORIGINAL SURVEY	
NOTE BOOK	
NO.	
SURVEYED	
PLOTTED	
TEMPLATE	
AREAS	
CHECKED	

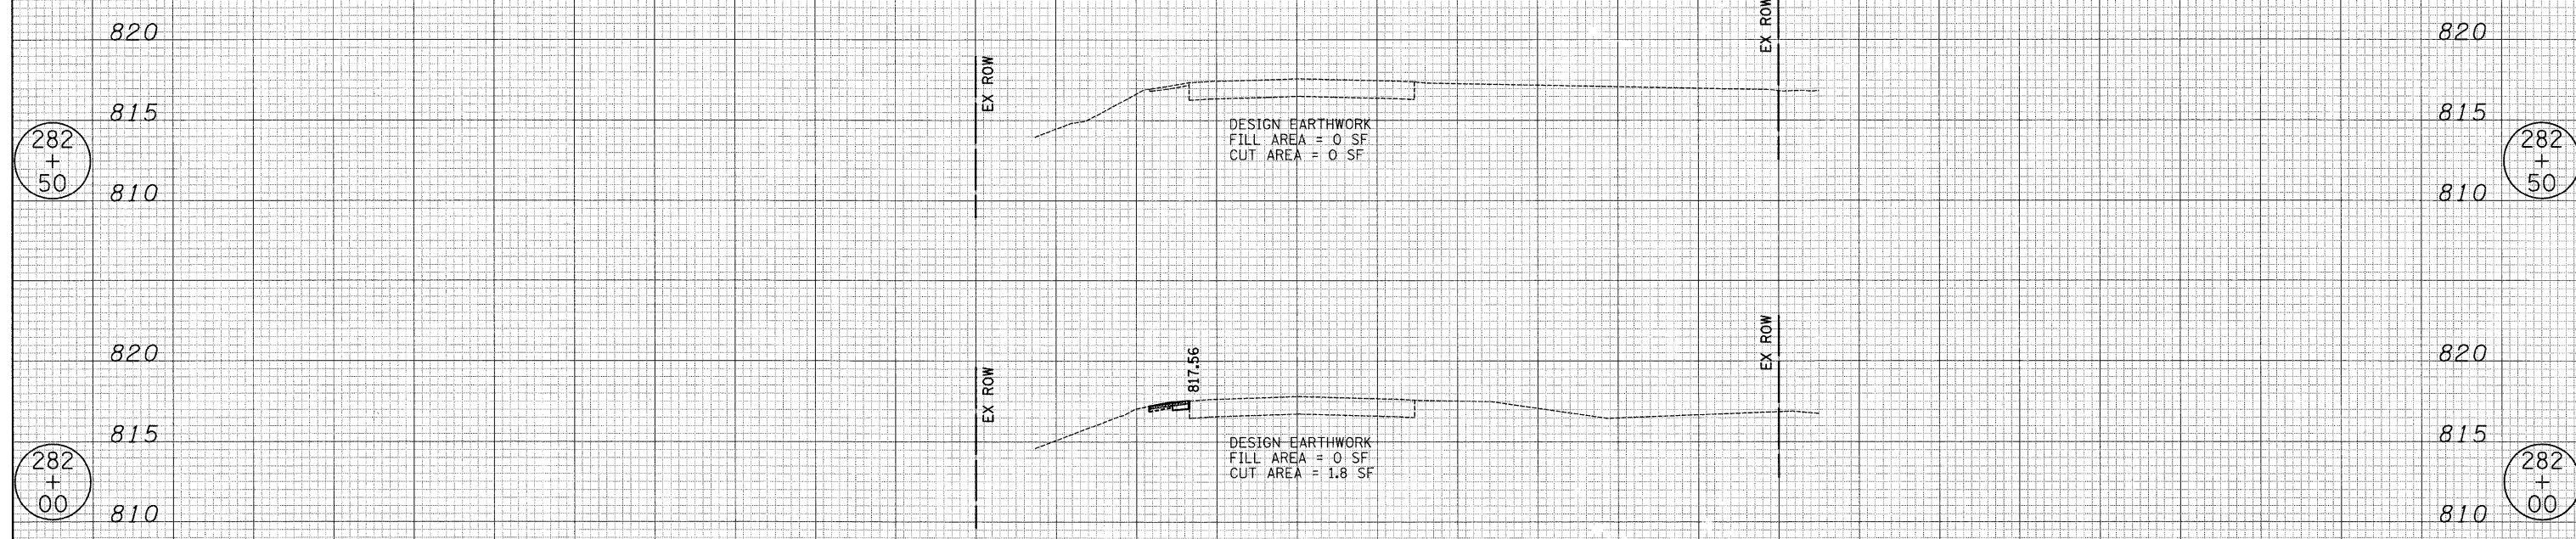

140 130 120 110 100 90 80 70 60 50 40 30 20 10 0 10 20 30 40 50 60 70 80 90 100 110 120 130 140

USER NAME = pk	DESIGNED - PK	REVISED -
FILE NAME ...\\08 XS\Gilmer_Stage1.xsec.dgn	DRAWN - JRR	REVISED -
PLOT SCALE 10,0000' / IN.	CHECKED - RTM	REVISED -
PLOT DATE = 12/13/2010	DATE - 12/17/2010	REVISED -

**STATE OF ILLINOIS**  
**DEPARTMENT OF TRANSPORTATION**

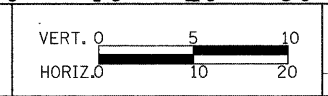

GILMER ROAD - STAGE 1 CONSTRUCTION - CROSS SECTIONS  
**FORT HILL TRAIL BIKE PATH UNDERPASS**

F.A.U. RTE.	SECTION	COUNTY	TOTAL SHEETS	SHEET NO.
3602	08-F3000-07-BT	LAKE	60	32
FED. ROAD DIST. NO. 1 ILLINOIS FED. AID PROJECT			CONTRACT NO. 63422	

SHEET NO. 8 OF 8 SHEETS STA. 282+00.00 TO STA. 282+50.00