


DATE	
BY	
FINAL SURVEY	
PLOTTED	
NOTE BOOK	
AREAS CHECKED	
NO.	

DATE	
BY	
ORIGINAL SURVEY	
PLOTTED	
NOTE BOOK	
AREAS CHECKED	
NO.	

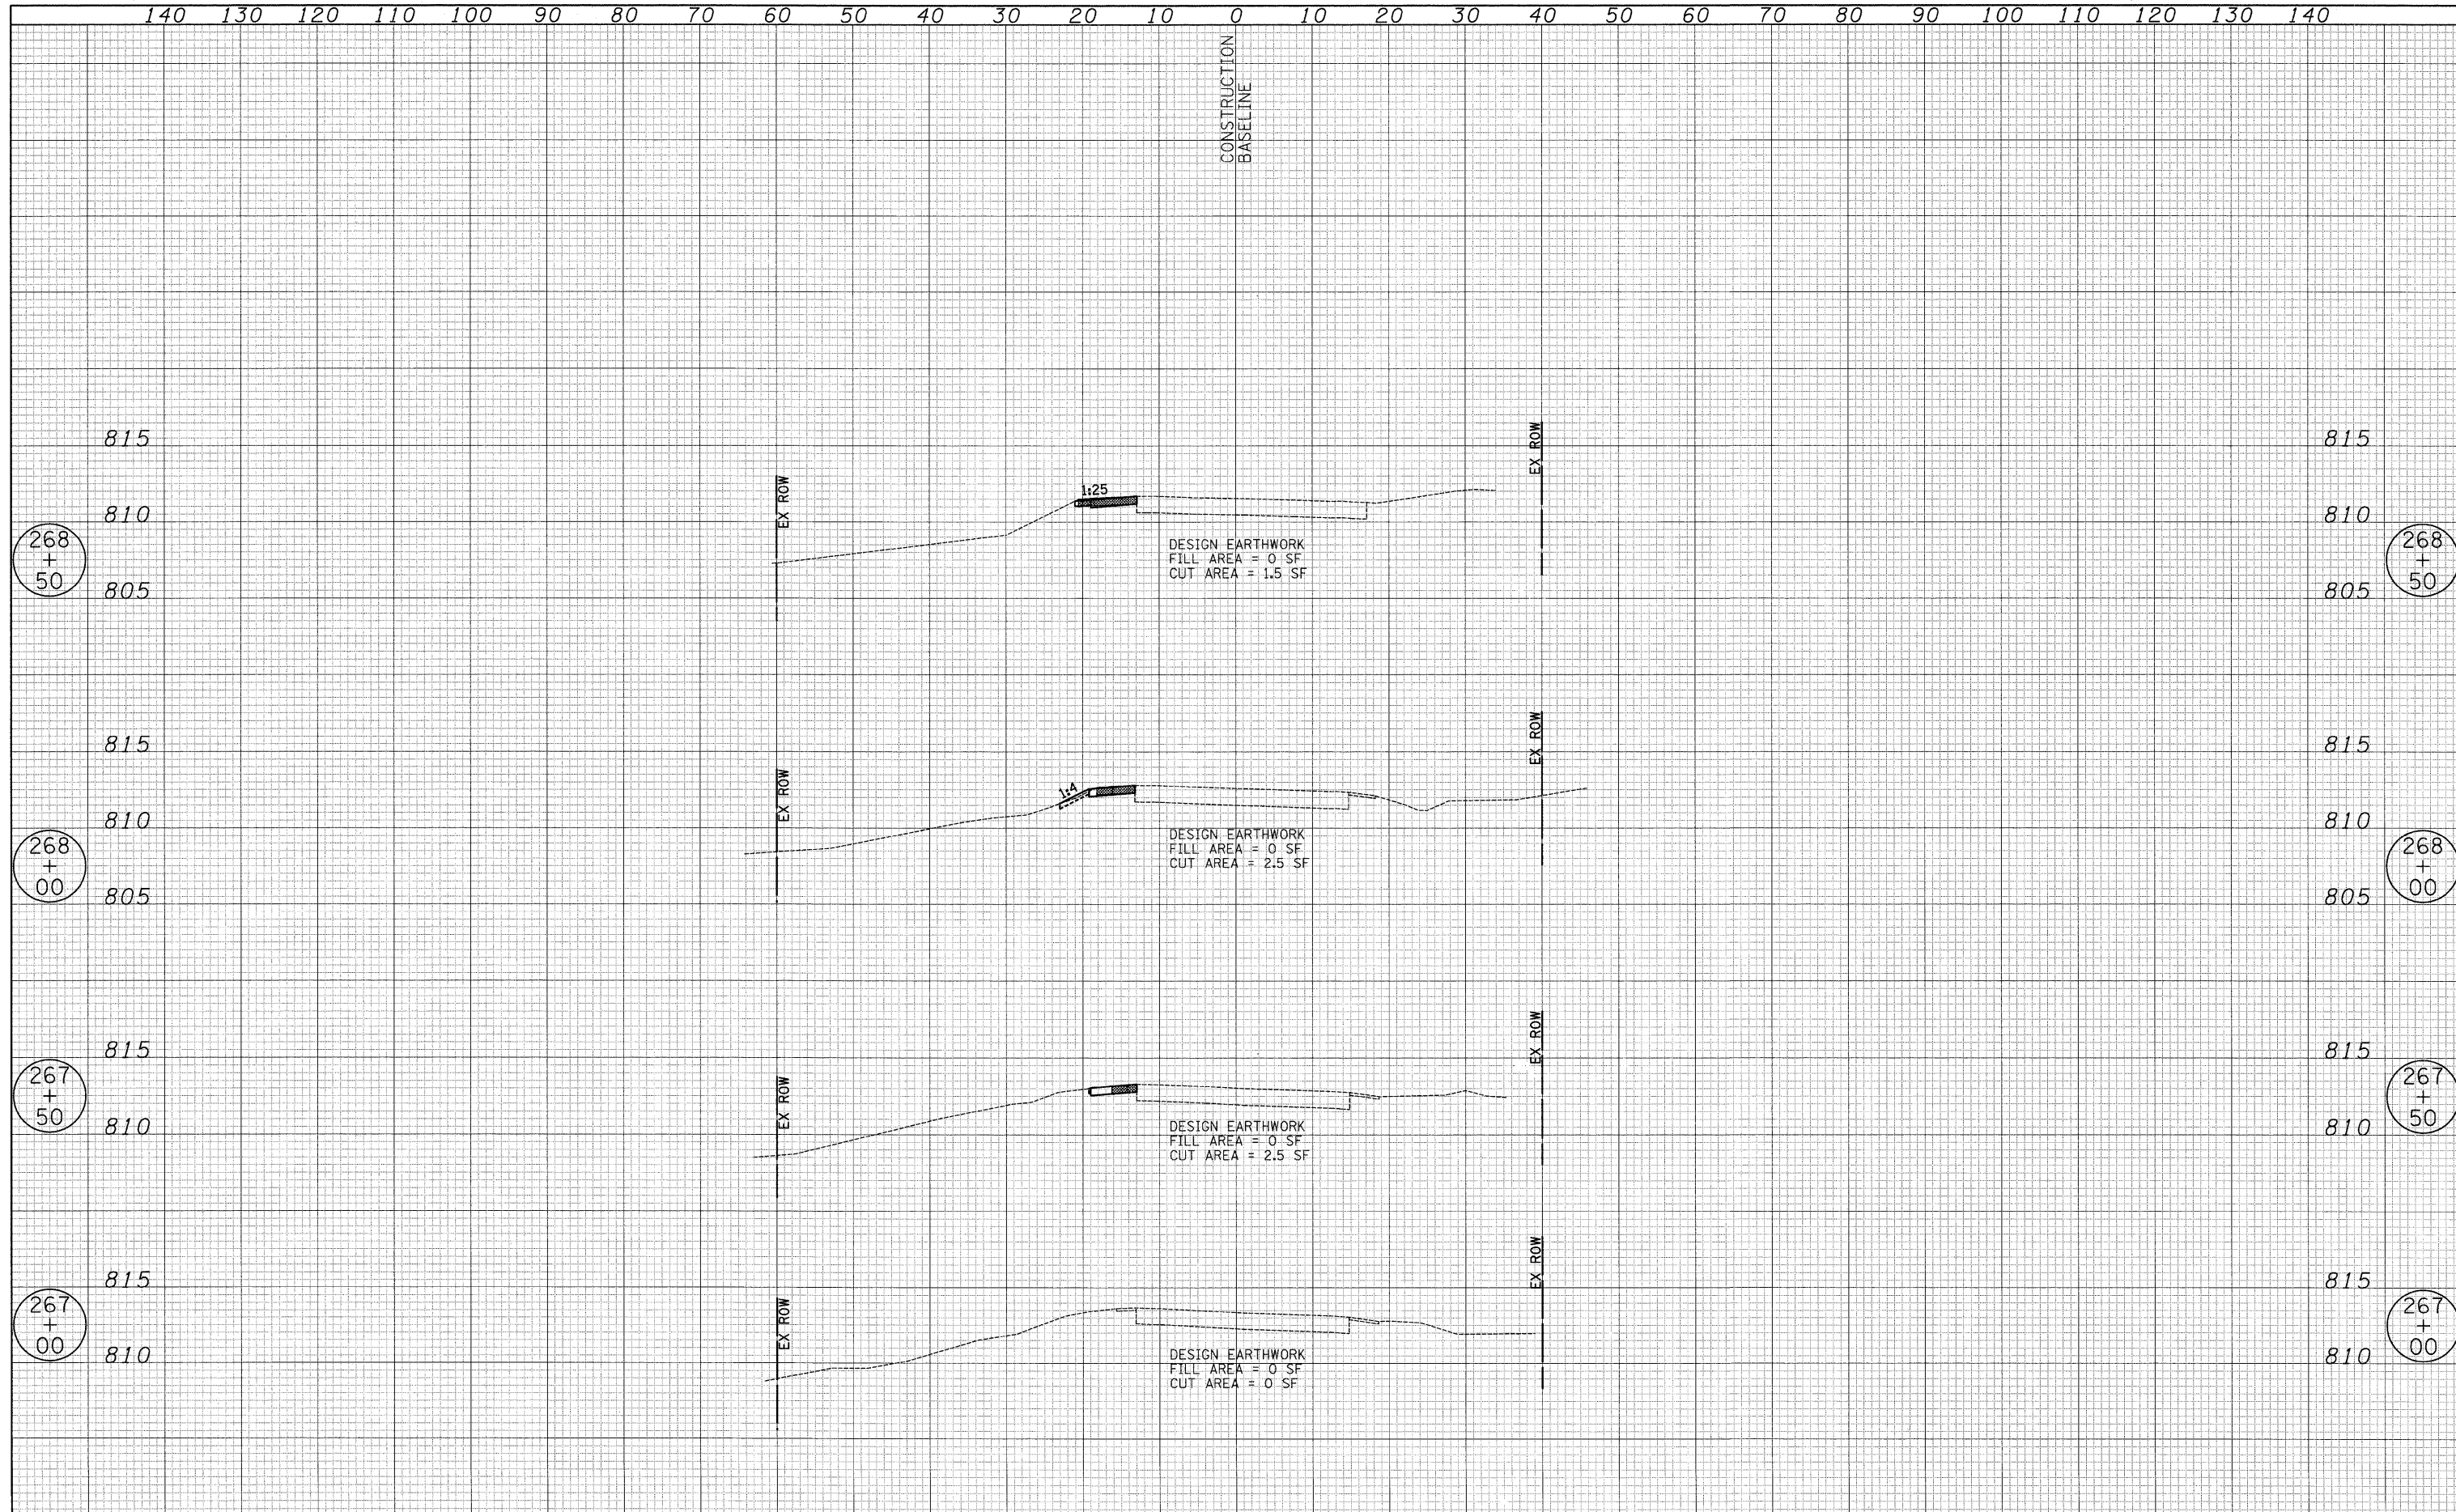

USER NAME = pk	DESIGNED - PK	REVISED -	STATE OF ILLINOIS DEPARTMENT OF TRANSPORTATION	VERT. 0 5 10 HORIZ. 0 10 20	GILMER ROAD - STAGE 2 CONSTRUCTION - CROSS SECTIONS FORT HILL TRAIL BIKE PATH UNDERPASS			F.A.U. RTE. 3602	SECTION 08-F3000-07-BT	COUNTY LAKE	TOTAL SHEETS 60	SHEET NO. 33
FILE NAME ...\08 X5\Gilmer_Stage2.xsee.dgn	DRAWN - JRR	REVISED -			SHEET NO. 1 OF 8 SHEETS STA. 267+00.00 TO STA. 268+50.00			FED. ROAD DIST. NO. 1 ILLINOIS FED. AID PROJECT				
PLOT SCALE 12.0000" / IN.	CHECKED - RTM	REVISED -			CONTRACT NO. 63422							
PLOT DATE = 12/13/2010	DATE - 12/17/2010	REVISED -										