


DATE	
BY	
ORIGINAL SURVEY	
SURVEYED	
PLOTTED	
TEMPLATE	
NOTE BOOK	
AREAS CHECKED	
NO.	

DATE	
BY	
ORIGINAL SURVEY	
SURVEYED	
PLOTTED	
TEMPLATE	
NOTE BOOK	
AREAS CHECKED	
NO.	

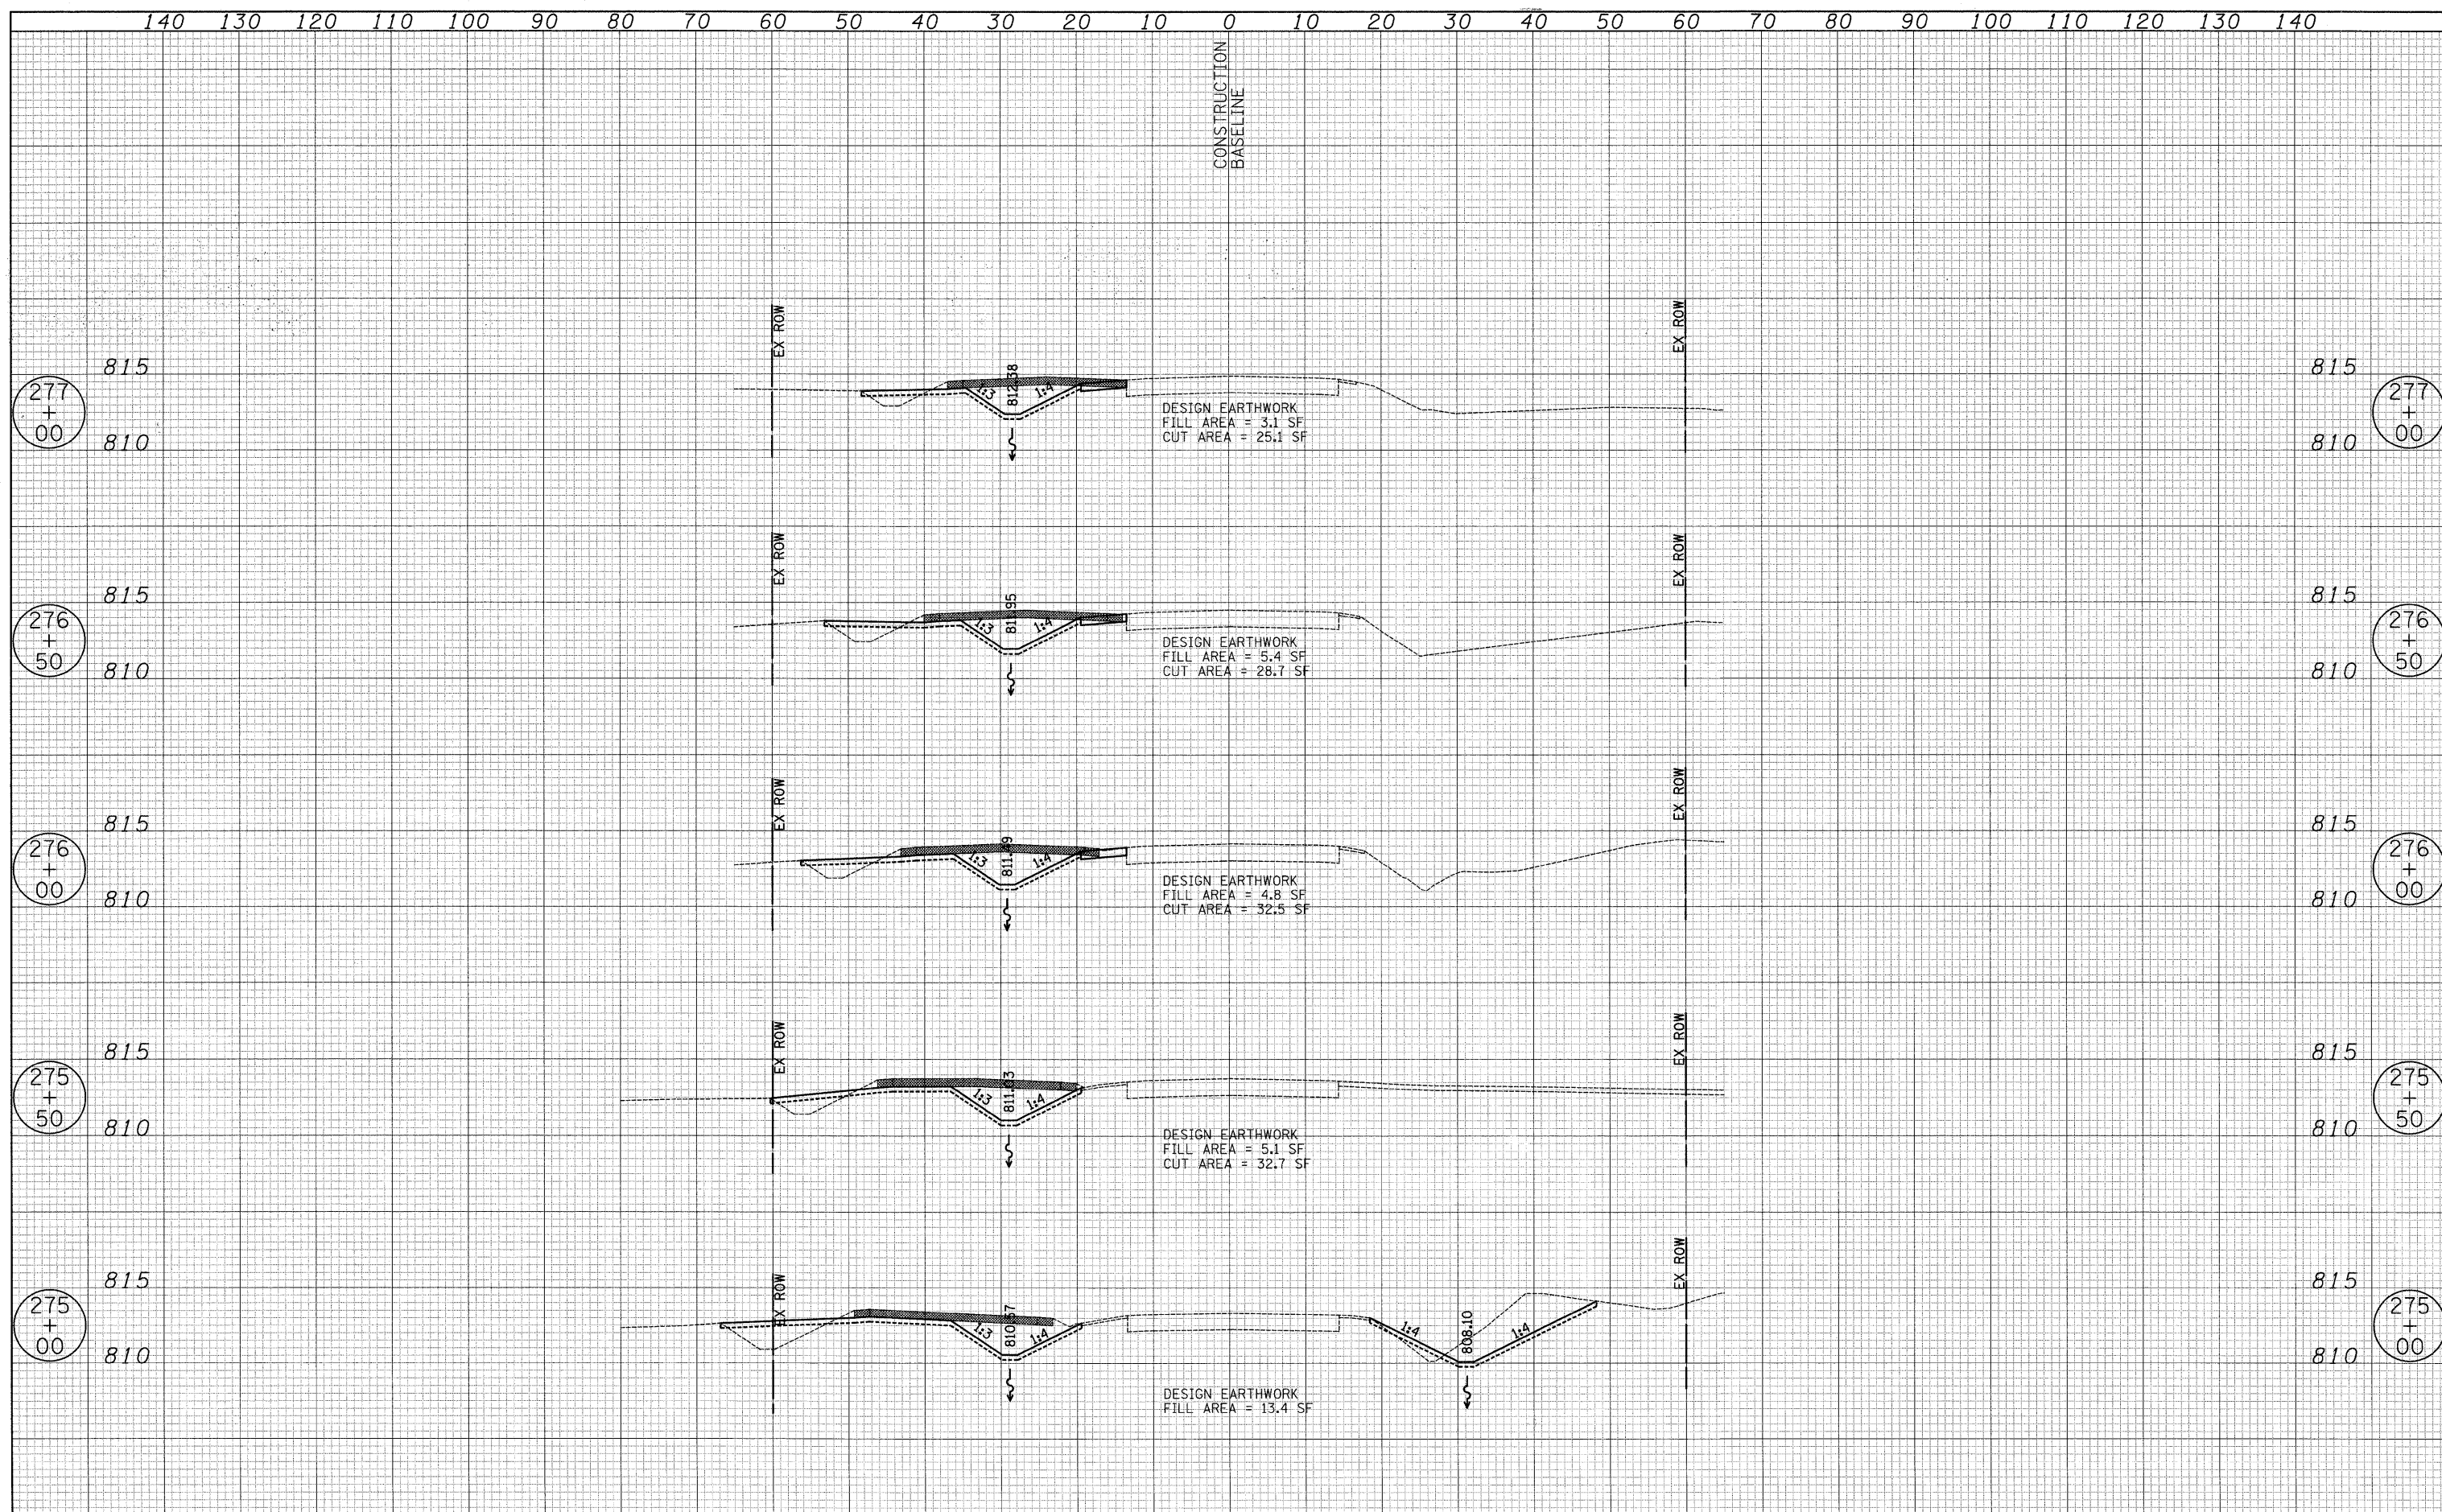

USER NAME = pk	DESIGNED - PK	REVISED -	STATE OF ILLINOIS DEPARTMENT OF TRANSPORTATION	VERT. 0 5 10 HORIZ. 0 10 20	GILMER ROAD - STAGE 2 CONSTRUCTION - CROSS SECTIONS FORT HILL TRAIL BIKE PATH UNDERPASS	F.A.U. RTE.	SECTION	COUNTY	TOTAL SHEETS	SHEET NO.
FILE NAME = ...\08 XSV\Gilmer_Stage2.xsee.dgn	DRAWN - JRR	REVISED -				3602	08-F3000-07-BT	LAKE	60	37
PLOT SCALE = 10,0000' / IN.	CHECKED - RTM	REVISED -				CONTRACT NO. 63422				
PLOT DATE = 12/13/2010	DATE - 12/17/2010	REVISED -				FED. ROAD DIST. NO. 1 ILLINOIS FED. AID PROJECT				