


DATE	
BY	
FINAL SURVEY	SURVEYED
NOTE BOOK	PLOTTED
NO.	TEMPLATE
	AREAS CHECKED

DATE	
BY	
ORIGINAL SURVEY	SURVEYED
NOTE BOOK	PLOTTED
NO.	TEMPLATE
	AREAS CHECKED

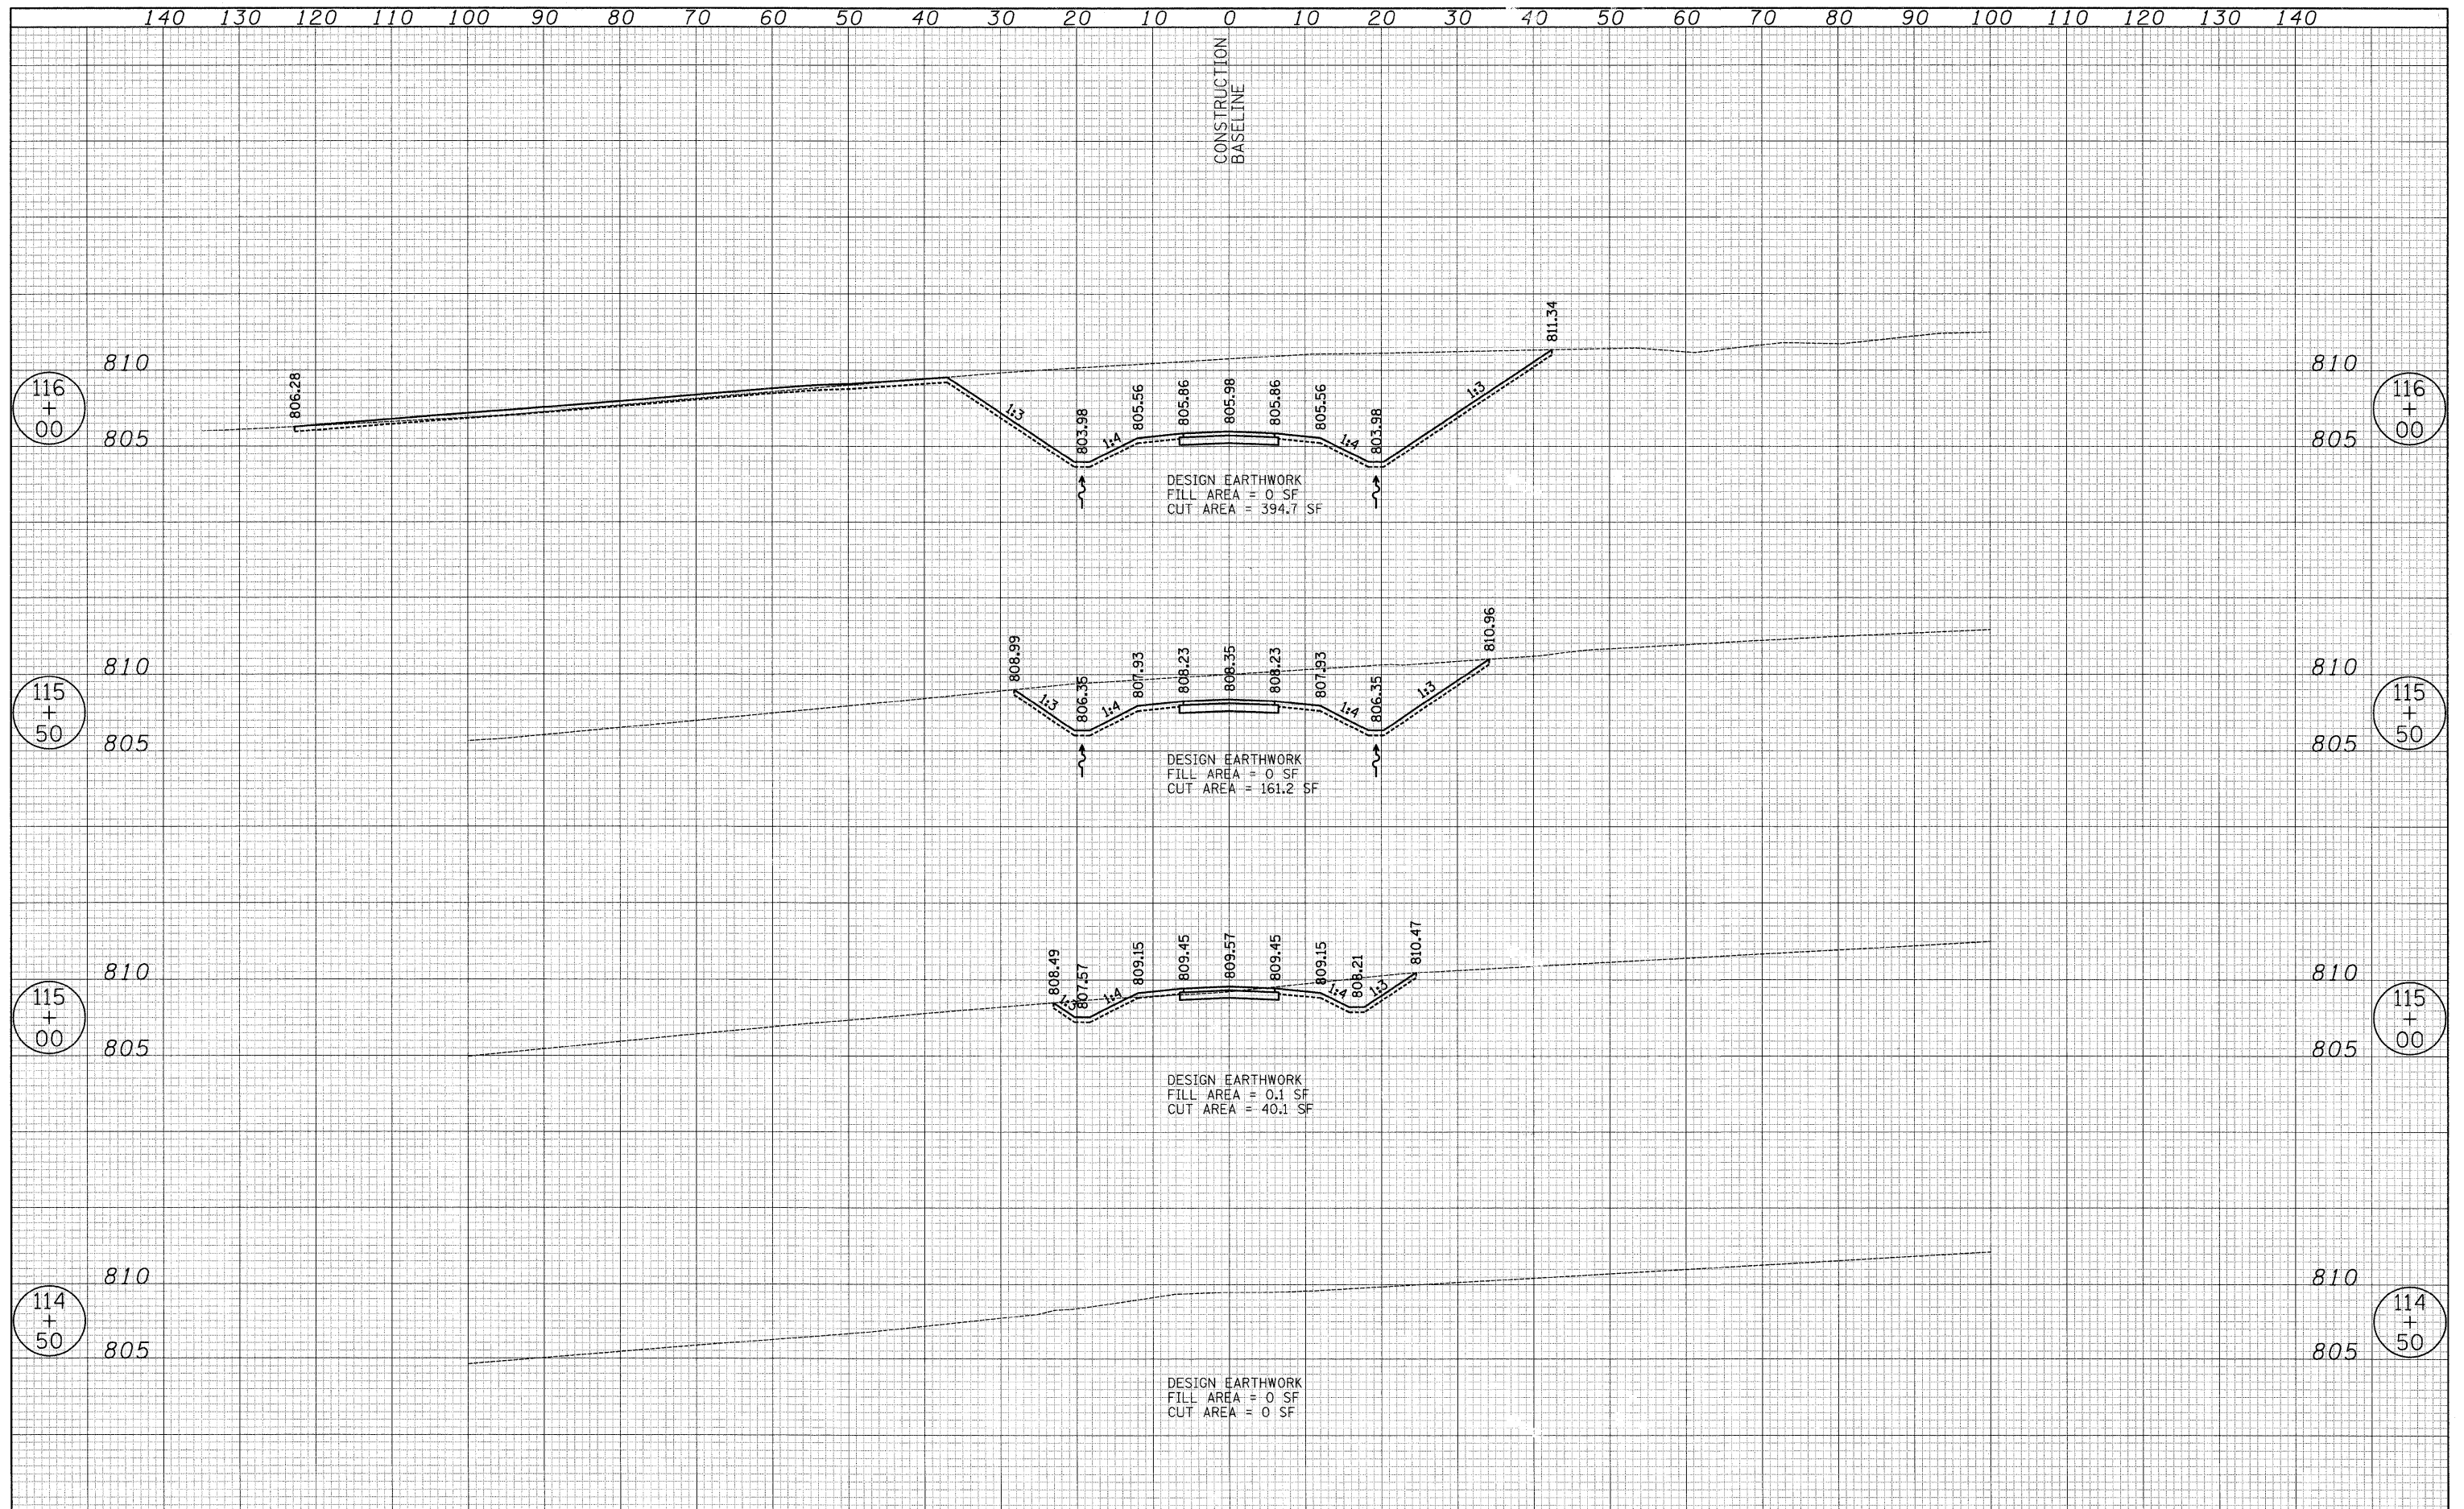

USER NAME = pk	DESIGNED - PK	REVISED -	STATE OF ILLINOIS DEPARTMENT OF TRANSPORTATION	VERT. 0 5 10 HORIZ. 0 10 20	BIKE PATH - CROSS SECTIONS FORT HILL TRAIL BIKE PATH UNDERPASS	F.A.U. RTE. 3602	SECTION 08-F3000-07-BT	COUNTY LAKE	TOTAL SHEETS 60	SHEET NO. 41			
FILE NAME ...\cad\sheet\08 XS\BIKE.xsec.dgn	DRAWN - JRR	REVISED -				SHEET NO. 1 OF 10 SHEETS STA. 114+50.00 TO STA. 116+00.00			CONTRACT NO. 63422				
PLOT SCALE 18,0000 "/> <td>CHECKED - RTM</td> <td>REVISED -</td> <td colspan="8" style="text-align: center;">FED. ROAD DIST. NO. 1 ILLINOIS FED. AID PROJECT</td>	CHECKED - RTM	REVISED -				FED. ROAD DIST. NO. 1 ILLINOIS FED. AID PROJECT							
PLOT DATE = 12/13/2010	DATE - 12/17/2010	REVISED -											