


140 130 120 110 100 90 80 70 60 50 40 30 20 10 0 10 20 30 40 50 60 70 80 90 100 110 120 130 140

CONSTRUCTION  
BASELINE

DATE	BY	DATE
NO.	NO.	NO.
NO.	NO.	NO.

DATE	BY	DATE
NO.	NO.	NO.
NO.	NO.	NO.

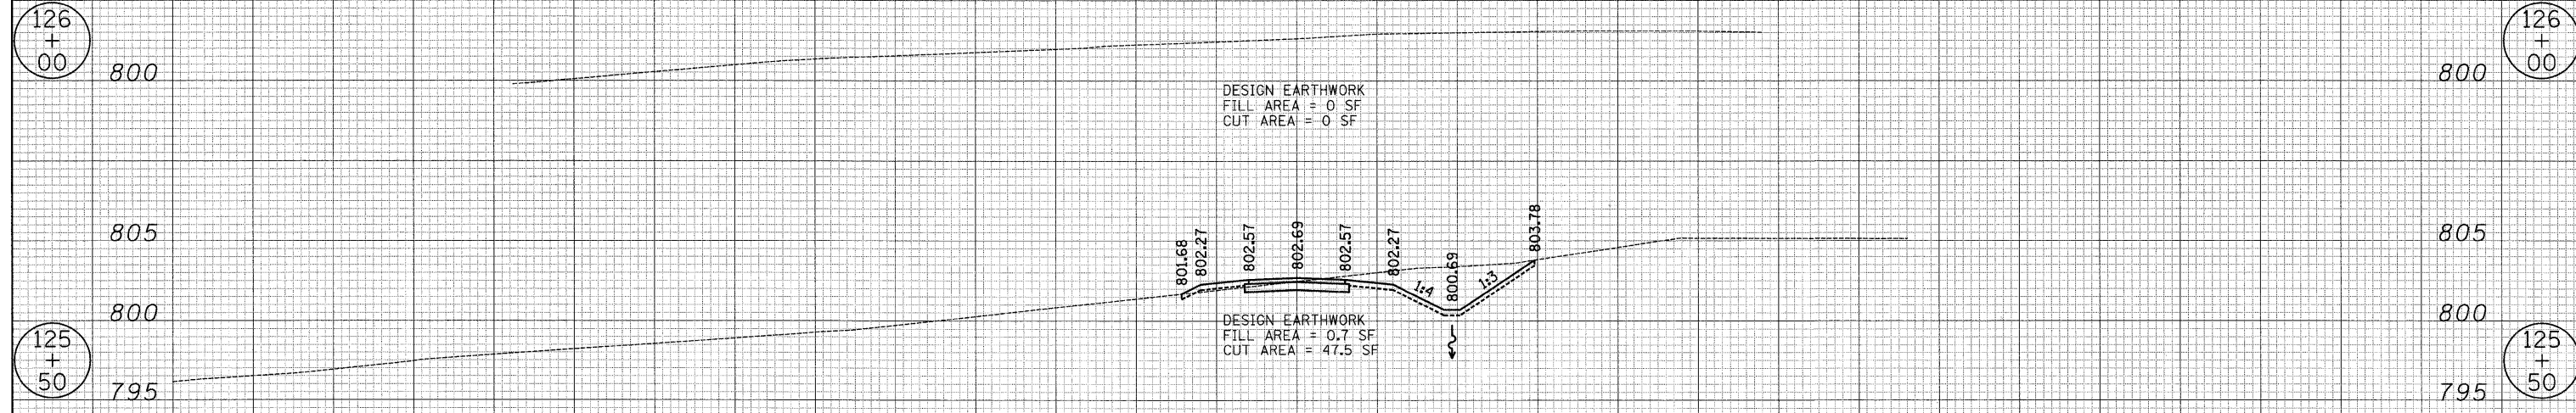

140 130 120 110 100 90 80 70 60 50 40 30 20 10 0 10 20 30 40 50 60 70 80 90 100 110 120 130 140

USER NAME = pk	DESIGNED - PK	REVISED -
FILE NAME ...\\cad\sheet\08 XS\BIKE.xsec.dgn	DRAWN - JRR	REVISED -
PLOT SCALE 12.0000' / IN.	CHECKED - RTM	REVISED -
PLOT DATE = 12/13/2010	DATE - 12/17/2010	REVISED -

**STATE OF ILLINOIS  
DEPARTMENT OF TRANSPORTATION**

VERT. 0 5 10  
HORIZ. 0 10 20

**BIKE PATH - CROSS SECTIONS  
FORT HILL TRAIL BIKE PATH UNDERPASS**

SHEET NO. 10 OF 10 SHEETS STA. 125+50.00 TO STA. 126+00.00

F.A.U. RTE. 3602	SECTION 08-F3000-07-BT	COUNTY LAKE	TOTAL SHEETS 60	SHEET NO. 50
FED. ROAD DIST. NO. 1 ILLINOIS FED. AID PROJECT			CONTRACT NO. 63422	