


DATE	
BY	
FINAL SURVEY	SURVEYED
NOTE BOOK	PLOTTED
NO.	TEMPLATE
	AREAS CHECKED

DATE	
BY	
ORIGINAL SURVEY	SURVEYED
NOTE BOOK	PLOTTED
NO.	TEMPLATE
	AREAS CHECKED

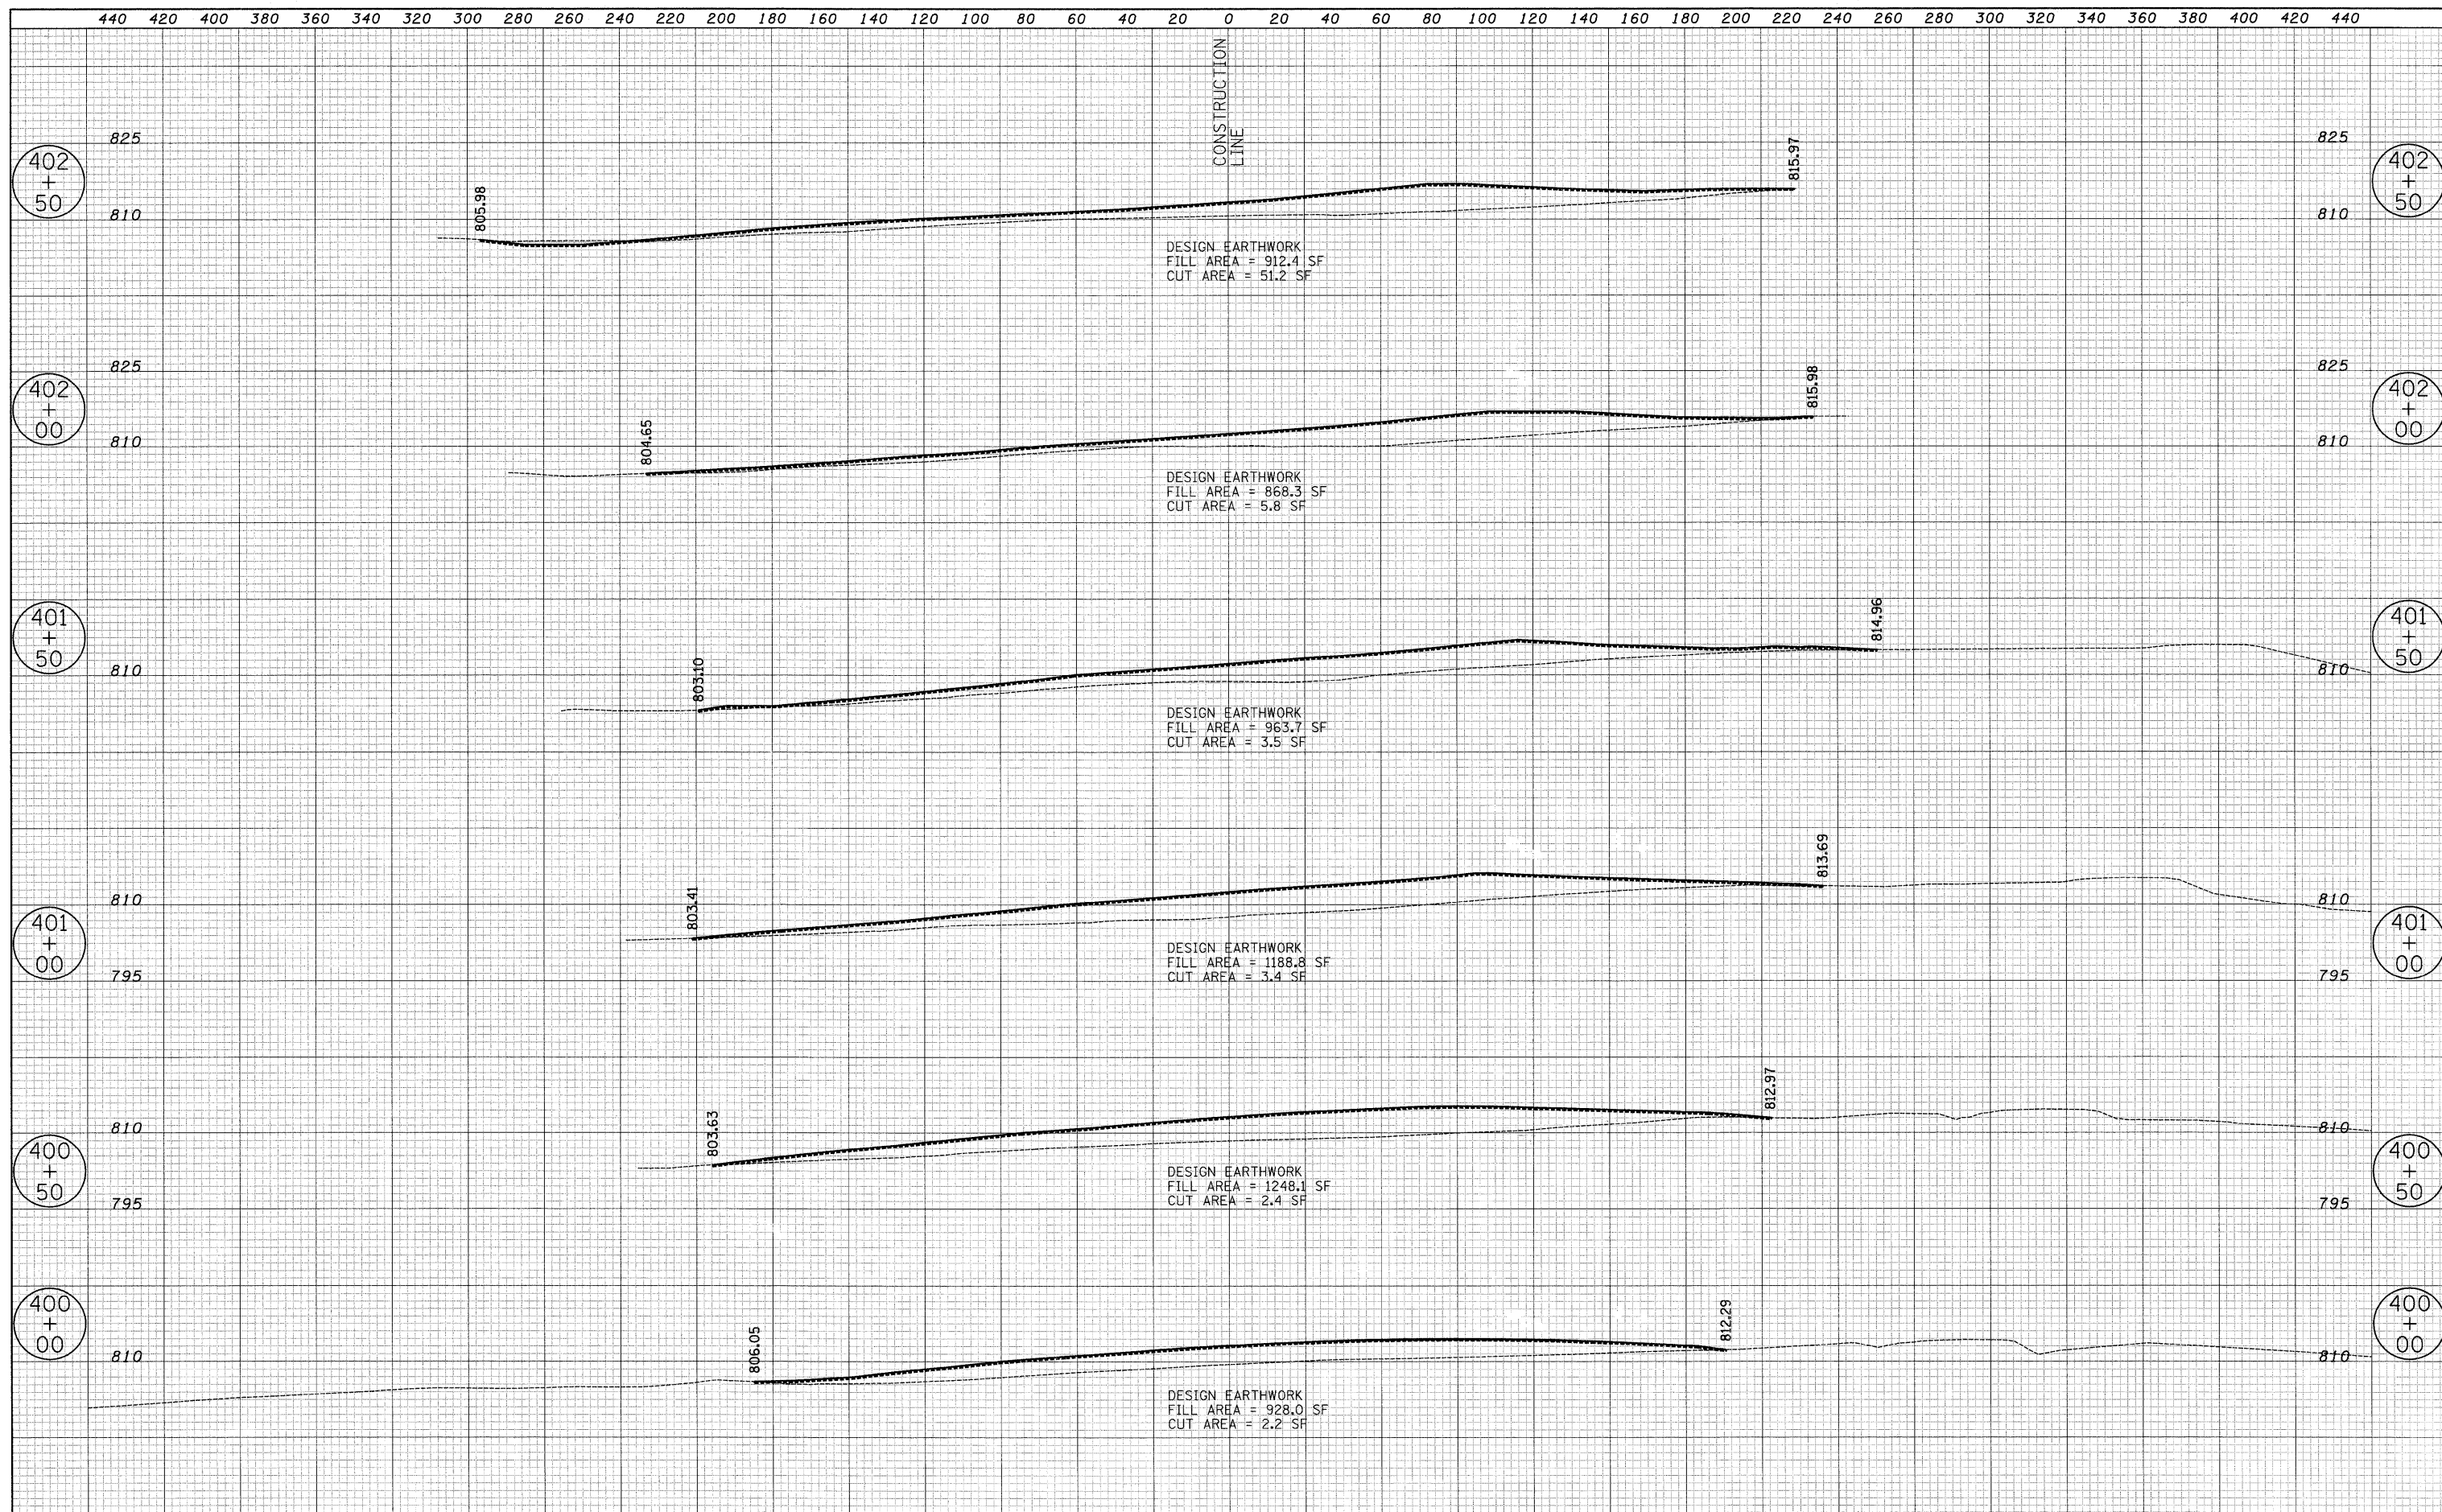

USER NAME = pk	DESIGNED - PK	REVISED -	<b>STATE OF ILLINOIS</b> <b>DEPARTMENT OF TRANSPORTATION</b>	VERT. 0 15 30 HORIZ. 0 30 60	<b>EASTERN BERM - CROSS SECTIONS</b> <b>FORT HILL TRAIL BIKE PATH UNDERPASS</b>	F.A.U. RTE.	SECTION	COUNTY	TOTAL SHEETS	SHEET NO.
FILE NAME ...ced\sheet\08 XS\BermE.xsec.dgn	DRAWN - JRR	REVISED -				3602	08-F3000-07-BT	LAKE	60	51B
PLOT SCALE 30,0000 ' / IN.	CHECKED - RTM	REVISED -				CONTRACT NO. 63422				
PLOT DATE = 12/13/2018	DATE - 12/17/2010	REVISED -	SHEET NO. 1 OF 3 SHEETS STA. 400+00.00 TO STA. 402+50.00			FED. ROAD DIST. NO. 1 ILLINOIS FED. AID PROJECT				