
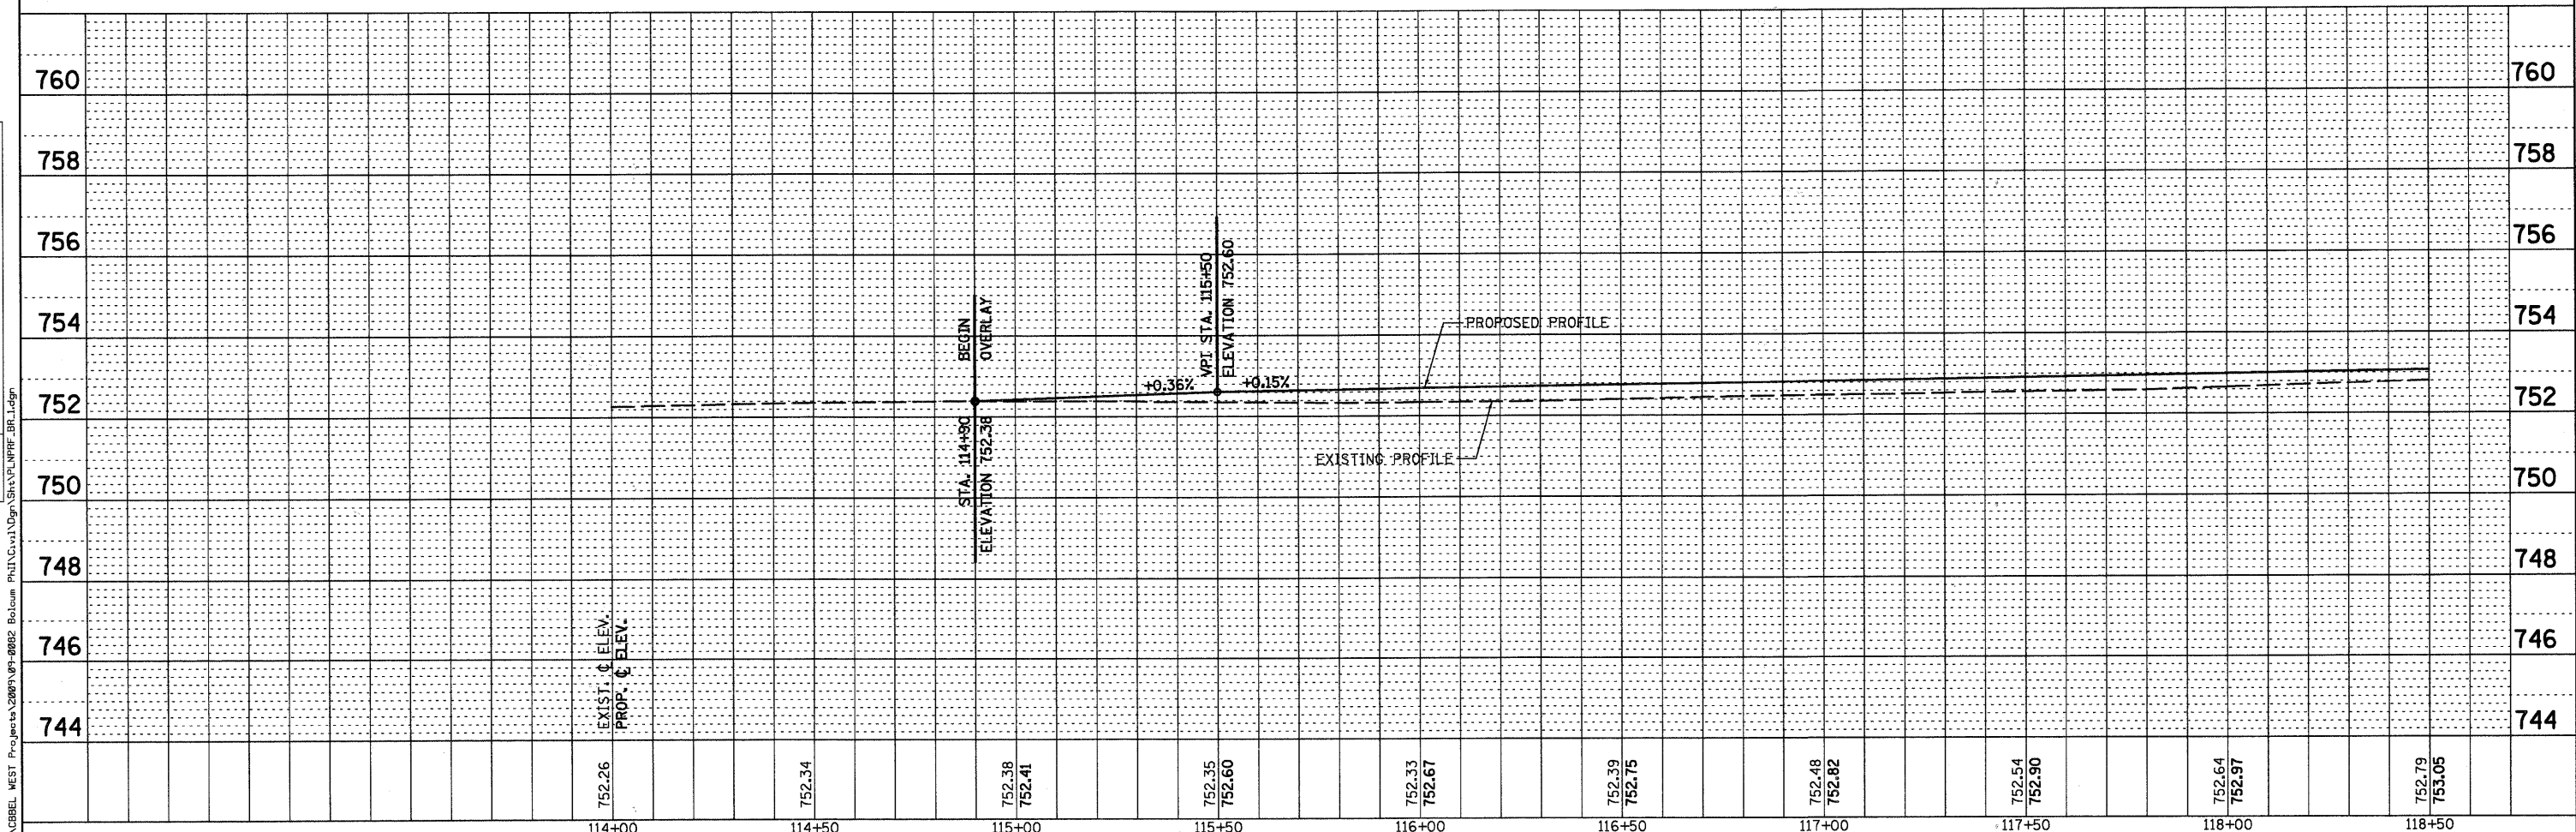


DATE	
BY	
PLAN	
SURVEYED	
PLOTTED	
GRADES CHECKED	
NOTES CHECKED	
NO. _____	
STR. FILE NAME	

DATE	
BY	
PROFILE	
SURVEYED	
PLOTTED	
GRADES CHECKED	
NOTES CHECKED	
NO. _____	
STR. FILE NAME	

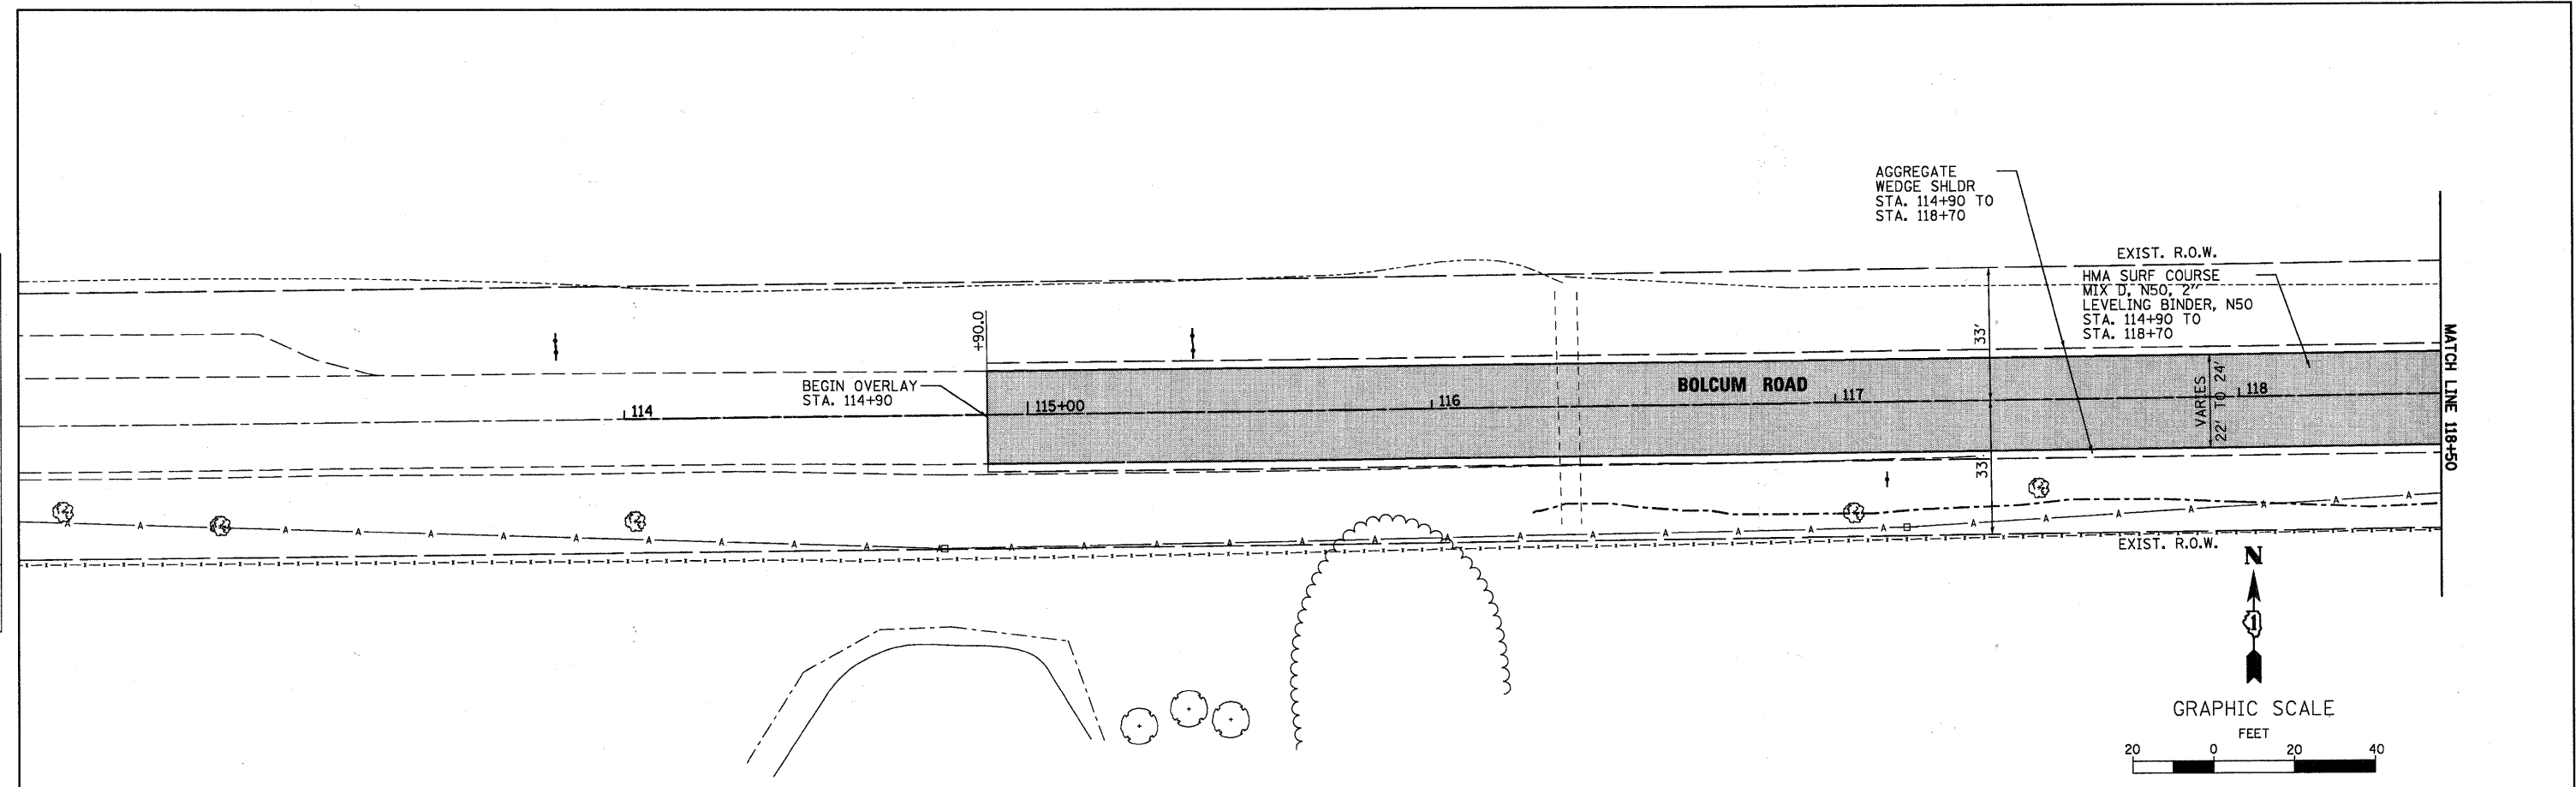

<b>WILLS BURKE KELSEY ASSOCIATES LTD.</b> 110 West Main Street, Suite 201 St. Charles, Illinois 60174	USER NAME = #USER#	DESIGNED -	REVISED -	<b>STATE OF ILLINOIS</b> <b>DEPARTMENT OF TRANSPORTATION</b>	<b>PLAN &amp; PROFILE</b>			F.A.U. RTE.	SECTION	COUNTY	TOTAL SHEETS	SHEET NO.
	PLLOT SCALE =	DRAWN -	REVISED -		2332	03-14185-02-BR	KANE	73	16			
	PLLOT DATE = 10/21/2010	CHECKED -	REVISED -		SCALE: SHEET NO. 16 OF 73 SHEETS STA. 118+70 TO STA. 123+50				CONTRACT NO. 63521			
		DATE - 10/22/10	REVISED -		FED. ROAD DIST. NO. 1 [ILLINOIS] FED. AID PROJECT							

FILE NAME = P:\GIBBEL WEST Projects\2009\09-0002 Bolcum PH11G.v11\Gm\Str\A\N\PRF-BR.Ldgn